


|                       |             |          |              |                  |
|-----------------------|-------------|----------|--------------|------------------|
| F.A.P. RTE.           | SECTION     | COUNTY   | TOTAL SHEETS | SHEET NO.        |
| 399                   | 36R-1.37R-2 | TAZEWELL | 449          | 417              |
| STA. TO STA.          |             |          |              |                  |
| FED. ROAD DIST. NO. 4 |             |          | ILLINOIS     | FED. AID PROJECT |

|              |               |
|--------------|---------------|
| DATE         | BY            |
|              |               |
| FINAL SURVEY | SURVEY        |
| NOTE BOOK    | NOTE BOOK     |
| NO.          | NO.           |
|              | AREAS CHECKED |

|                 |               |
|-----------------|---------------|
| DATE            | BY            |
|                 |               |
| ORIGINAL SURVEY | SURVEY        |
| NOTE BOOK       | NOTE BOOK     |
| NO.             | NO.           |
|                 | AREAS CHECKED |

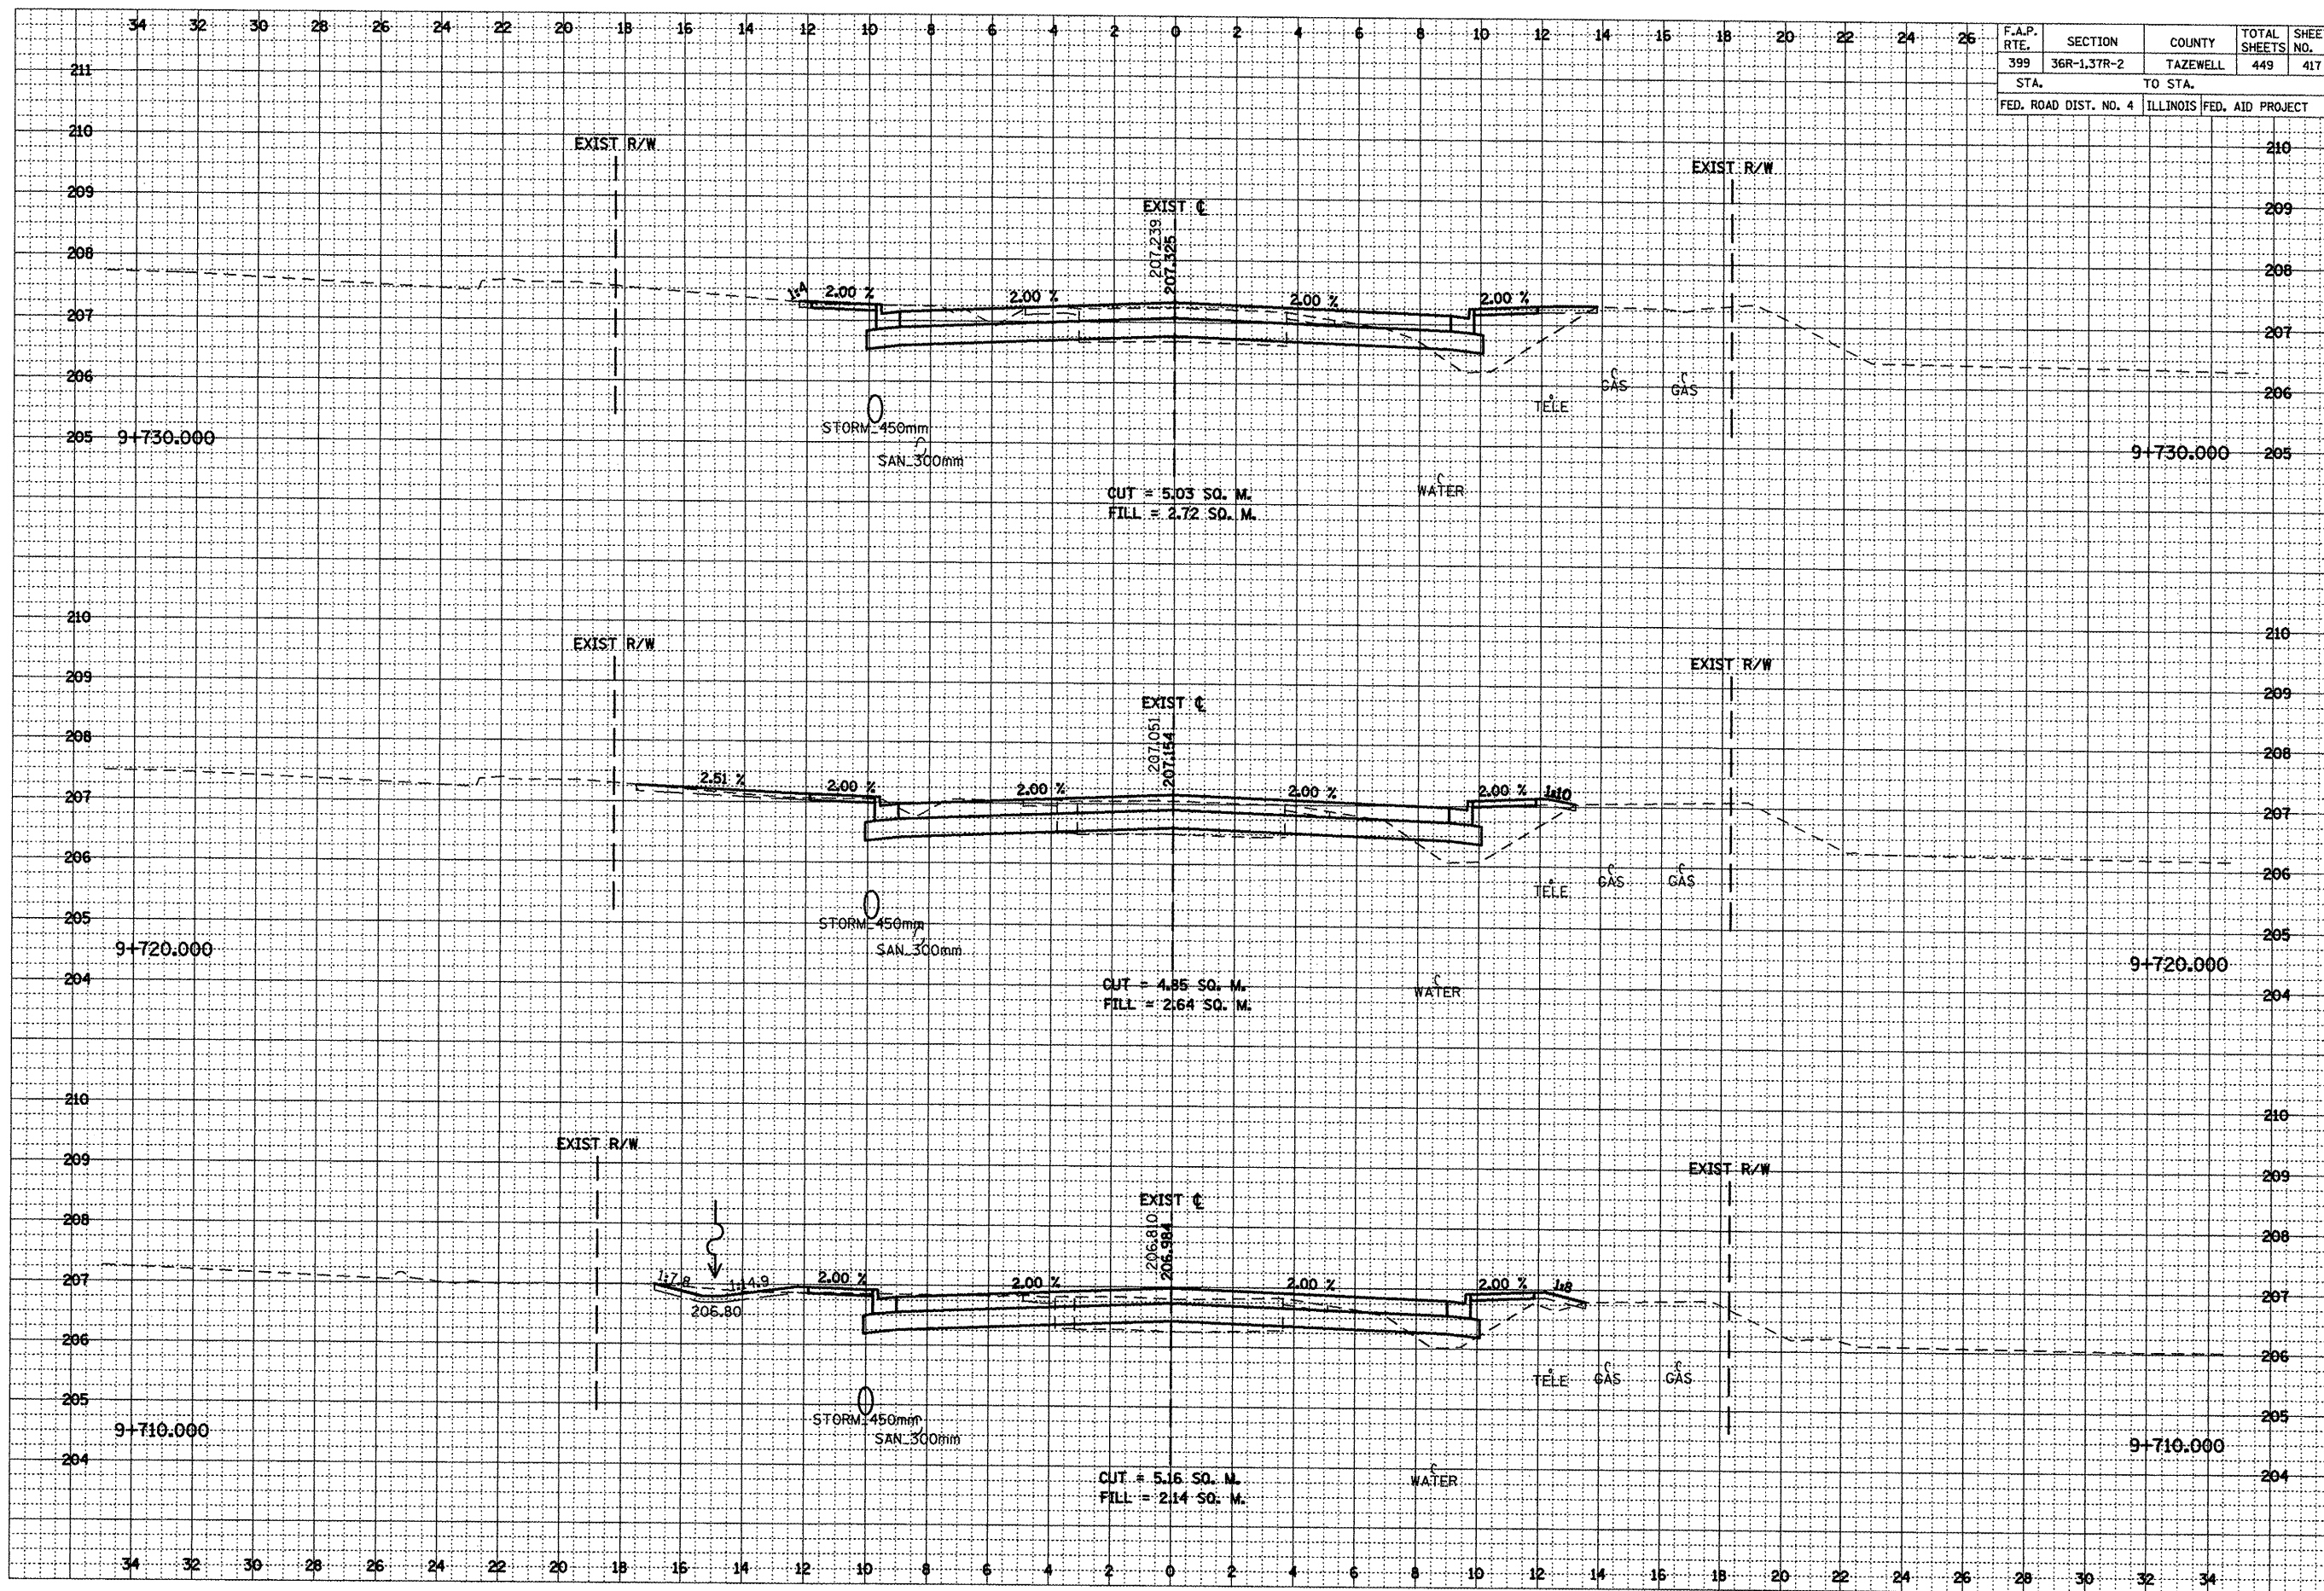

\*\*\*LOCATION OF EXISTING UTILITIES ARE APPROXIMATE.