



SEC 19, T26N, R3W, 3rd PM

SEC 18, T26N, R3W, 3rd PM

TAG	TYPE	COLOR	WIDTH
A5	LINE	YELLOW	4" - DOUBLE
C	LINE	WHITE	8"
D2	LINE	WHITE	12"

ROY ADOLPH DANZ AND
DORIS MARIE DANZ

MATCH LINE STA 48+00.00
ROADWAY CONSTRUCTION PLANS
SHEET 7 OF 8
SEE SUMMIT DRIVE

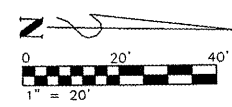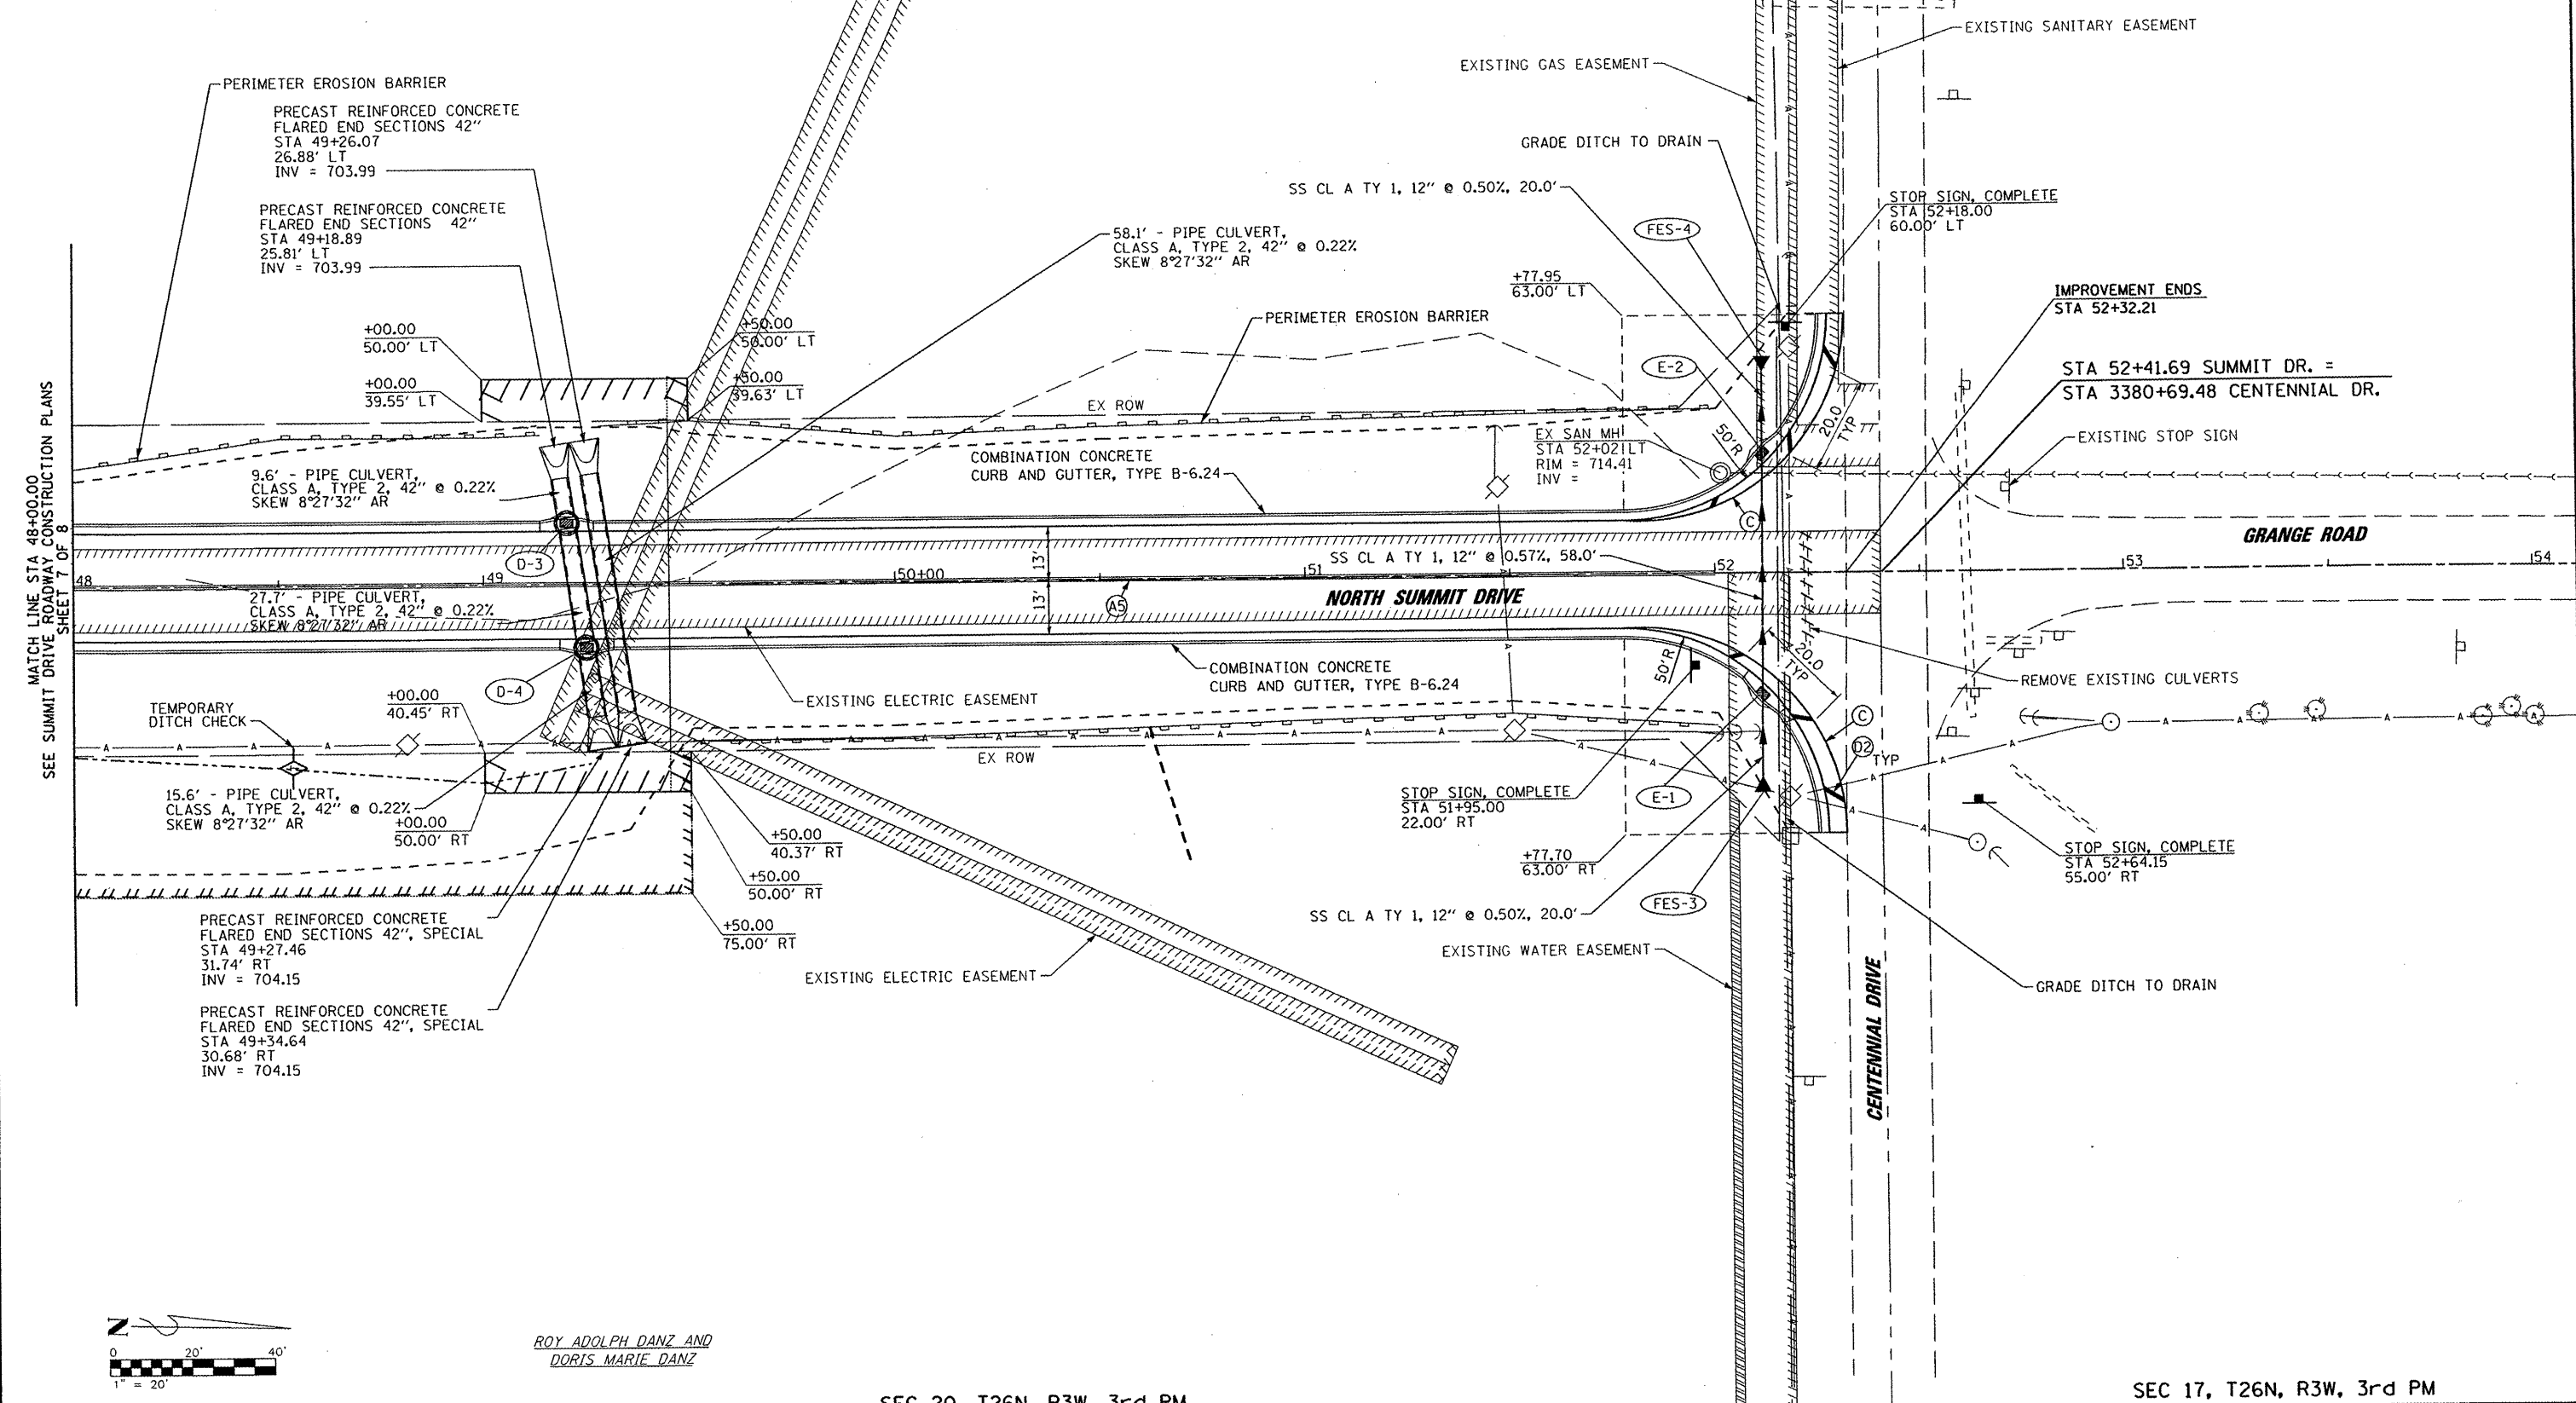

ROY ADOLPH DANZ AND
DORIS MARIE DANZ

SEC 20, T26N, R3W, 3rd PM

SEC 17, T26N, R3W, 3rd PM

FILE NAME =
#FILE#

PLOT SCALE = #SCALE#	DESIGNED -	REVISED -
PLOT DATE = #DATE#	DRAWN -	REVISED -
PLOT TIME = #TIME#	CHECKED -	REVISED -
	DATE -	REVISED -

DESIGNED -	REVISED -
DRAWN -	REVISED -
CHECKED -	REVISED -
DATE -	REVISED -



**SUMMIT DRIVE
ROADWAY CONSTRUCTION PLAN**

SCALE: 1" = 20' SHEET NO. 8 OF 8 SHEETS STA. 48+00.00 TO STA. 54+00.00

F.A.U. RTE.	SECTION	COUNTY	TOTAL SHEETS	SHEET NO.
6775	04-00141-00-FP	TAZEWELL	187	48
CONTRACT NO. 89352				

FED. ROAD DIST. NO. ILLINOIS FED. AID PROJECT