


FAU 6775 (SUMMIT DRIVE)
FAU 6775 (SUMMIT DRIVE)

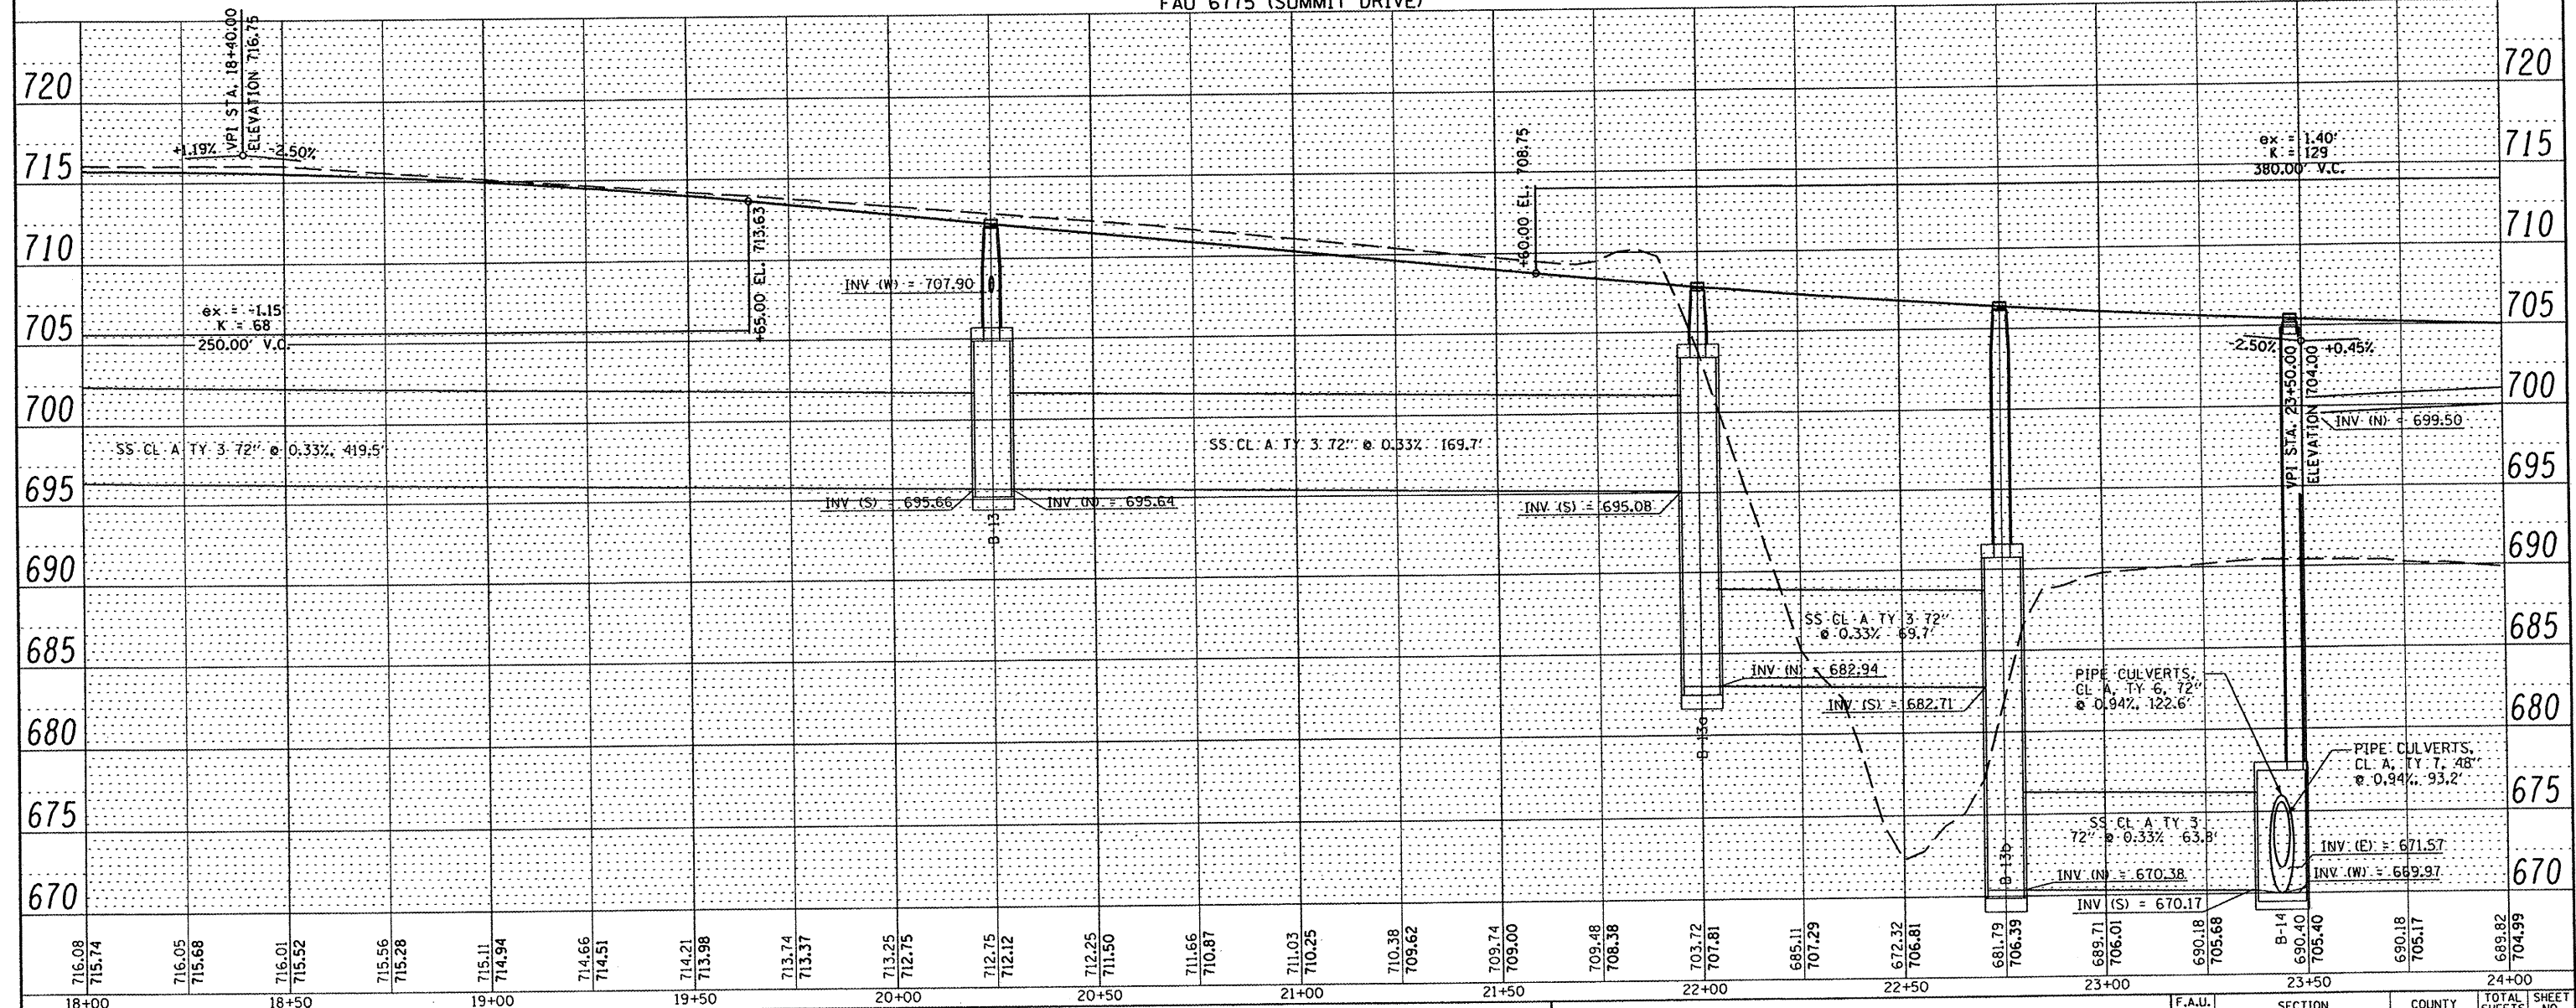

FILE NAME =	PLOT SCALE = *SCALE*	DESIGNED -	REVISED -		SUMMIT DRIVE ROADWAY PROFILES			F.A.U. RTE.	SECTION	COUNTY	TOTAL SHEETS	SHEET NO.
FILEL	PLOT DATE = *DATE*	DRAWN -	REVISED -		SCALE: 1" = 20'	SHEET NO. 2 OF 5 SHEETS	STA. 12+00.00 TO STA. 24+00.00	6775	04-00141-00-FP	TAZEWELL	187	53
	PLOT TIME = *TIME*	CHECKED -	REVISED -		CONTRACT NO. 89352							
		DATE -	REVISED -		FED. ROAD DIST. NO. ILLINOIS FED. AID PROJECT							