


FAU 6775 (SUMMIT DRIVE)

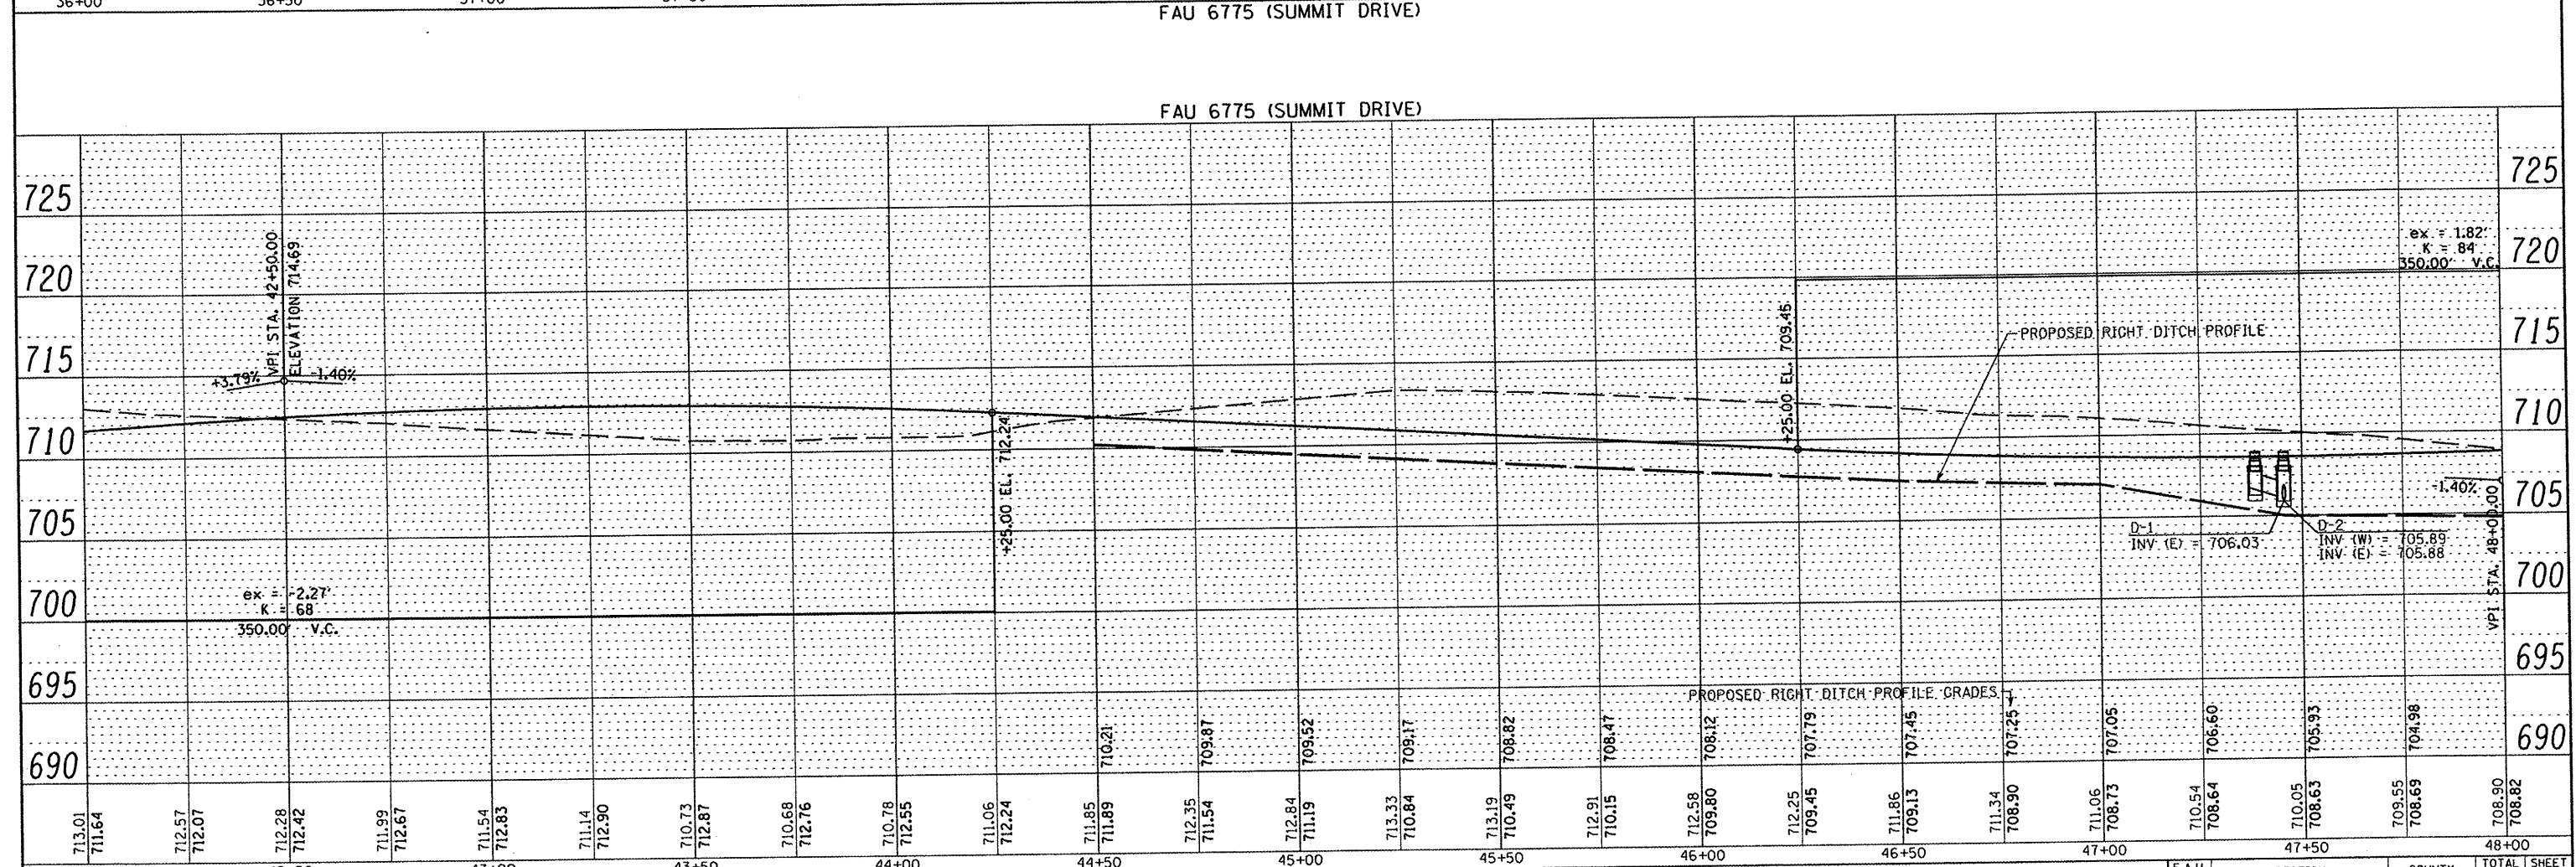

FAU 6775 (SUMMIT DRIVE)

FILE NAME =	DESIGNED -	REVISED -		<b>SUMMIT DRIVE ROADWAY PROFILES</b>		F.A.U. RTE. 6775	SECTION 04-00141-00-FP	COUNTY TAZEWELL	TOTAL SHEETS 187	SHEET NO. 55		
PLOT SCALE = #SCALE#	DRAWN -	REVISED -		SCALE: 1" = 20'	SHEET NO. 4 OF 5 SHEETS	STA. 36+00.00 TO STA. 48+00.00	FED. ROAD DIST. NO.	ILLINOIS FED. AID PROJECT	CONTRACT NO. 89352			
PLOT DATE = #DATE#	CHECKED -	REVISED -										
PLOT TIME = #TIME#	DATE -	REVISED -										