




STAGE 1
IL ROUTE 8
STA 194+60 TO STA 201+45.36

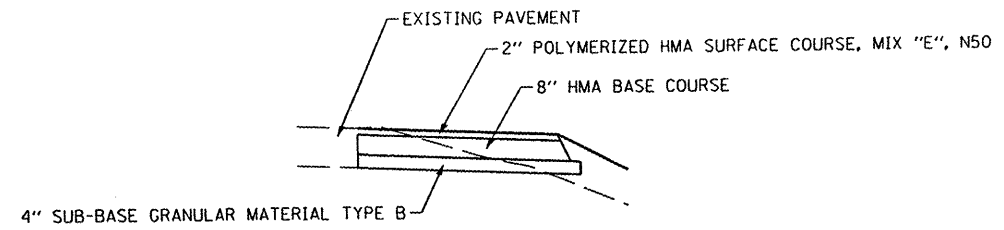


TEMPORARY PAVEMENT DETAIL

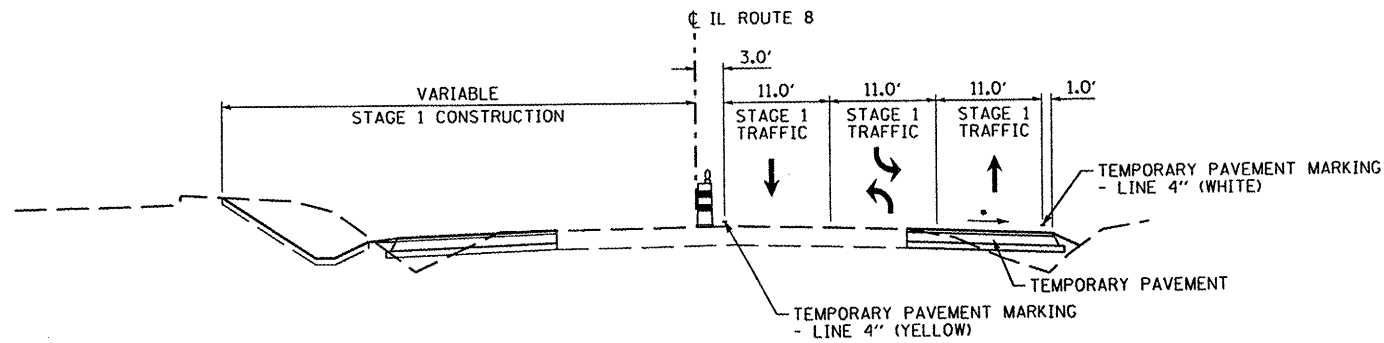


STAGE 1
IL ROUTE 8
STA 201+45.36 TO STA 204+21.85

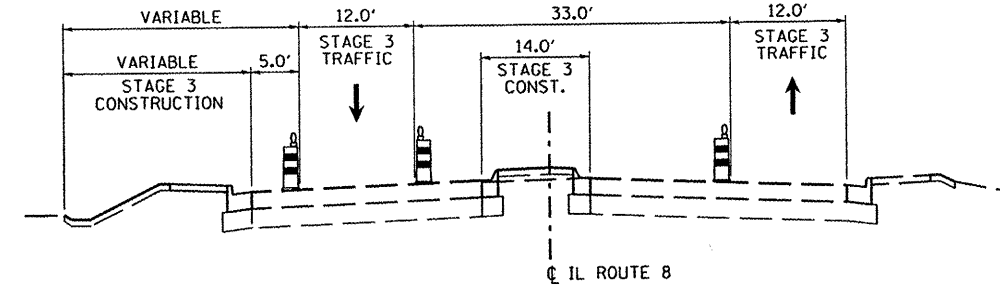


STAGE 3
IL ROUTE 8
STA 194+60 TO STA 196+18.00

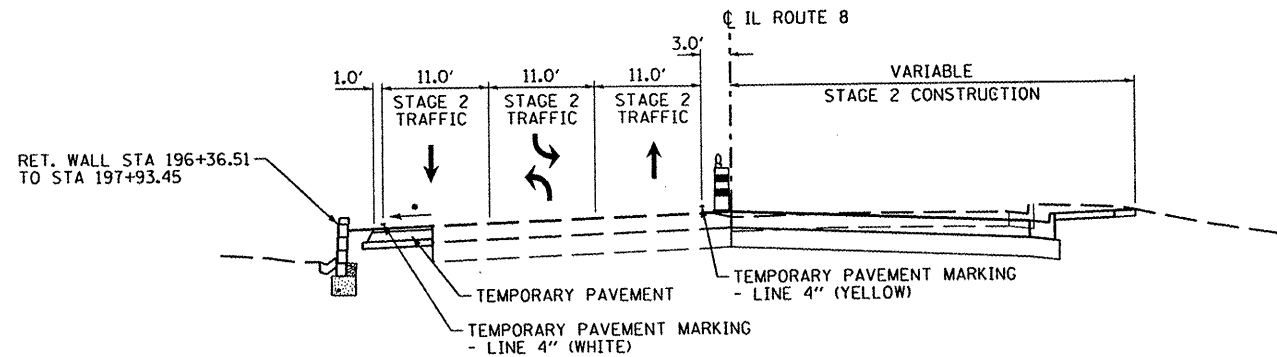

STAGE 2
IL ROUTE 8
STA 194+60 TO STA 201+21.85

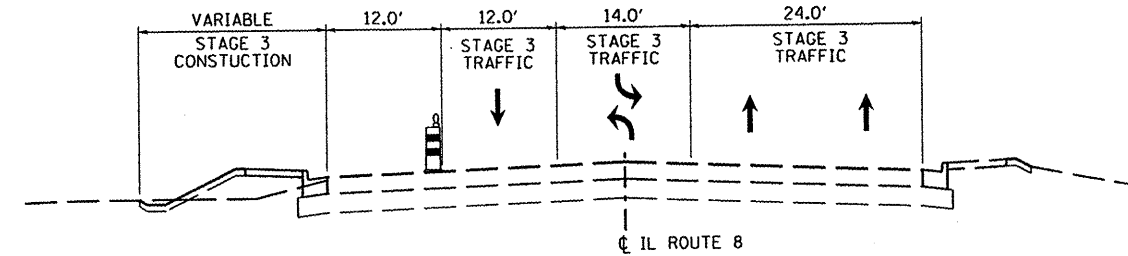

STAGE 3
IL ROUTE 8
STA 196+18.00 TO STA 200+00

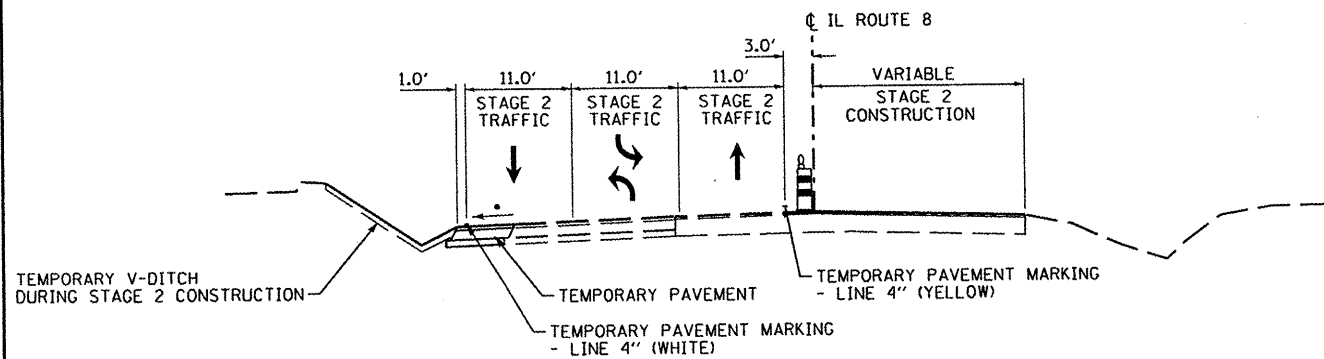

STAGE 2
IL ROUTE 8
STA 201+21.85 TO STA 204+09.72

FILE NAME =
#FILE#

PLOT SCALE = #SCALE#
PLOT DATE = #DATE#
PLOT TIME = #TIME#

DESIGNED -
DRAWN -
CHECKED -
DATE -

REVISED -
REVISED -
REVISED -
REVISED -



SUGGESTED MAINTENANCE OF TRAFFIC
IL ROUTE 8 STAGING TYPICAL SECTIONS

SCALE: 1" = 20' SHEET NO. 2 OF 9 SHEETS

F.A.U. RTE.	SECTION	COUNTY	TOTAL SHEETS	SHEET NO.
6775	04-00141-00-FP	TAZEWELL	187	60
FED. ROAD DIST. NO. ILLINOIS FED. AID PROJECT			CONTRACT NO. 89352	