

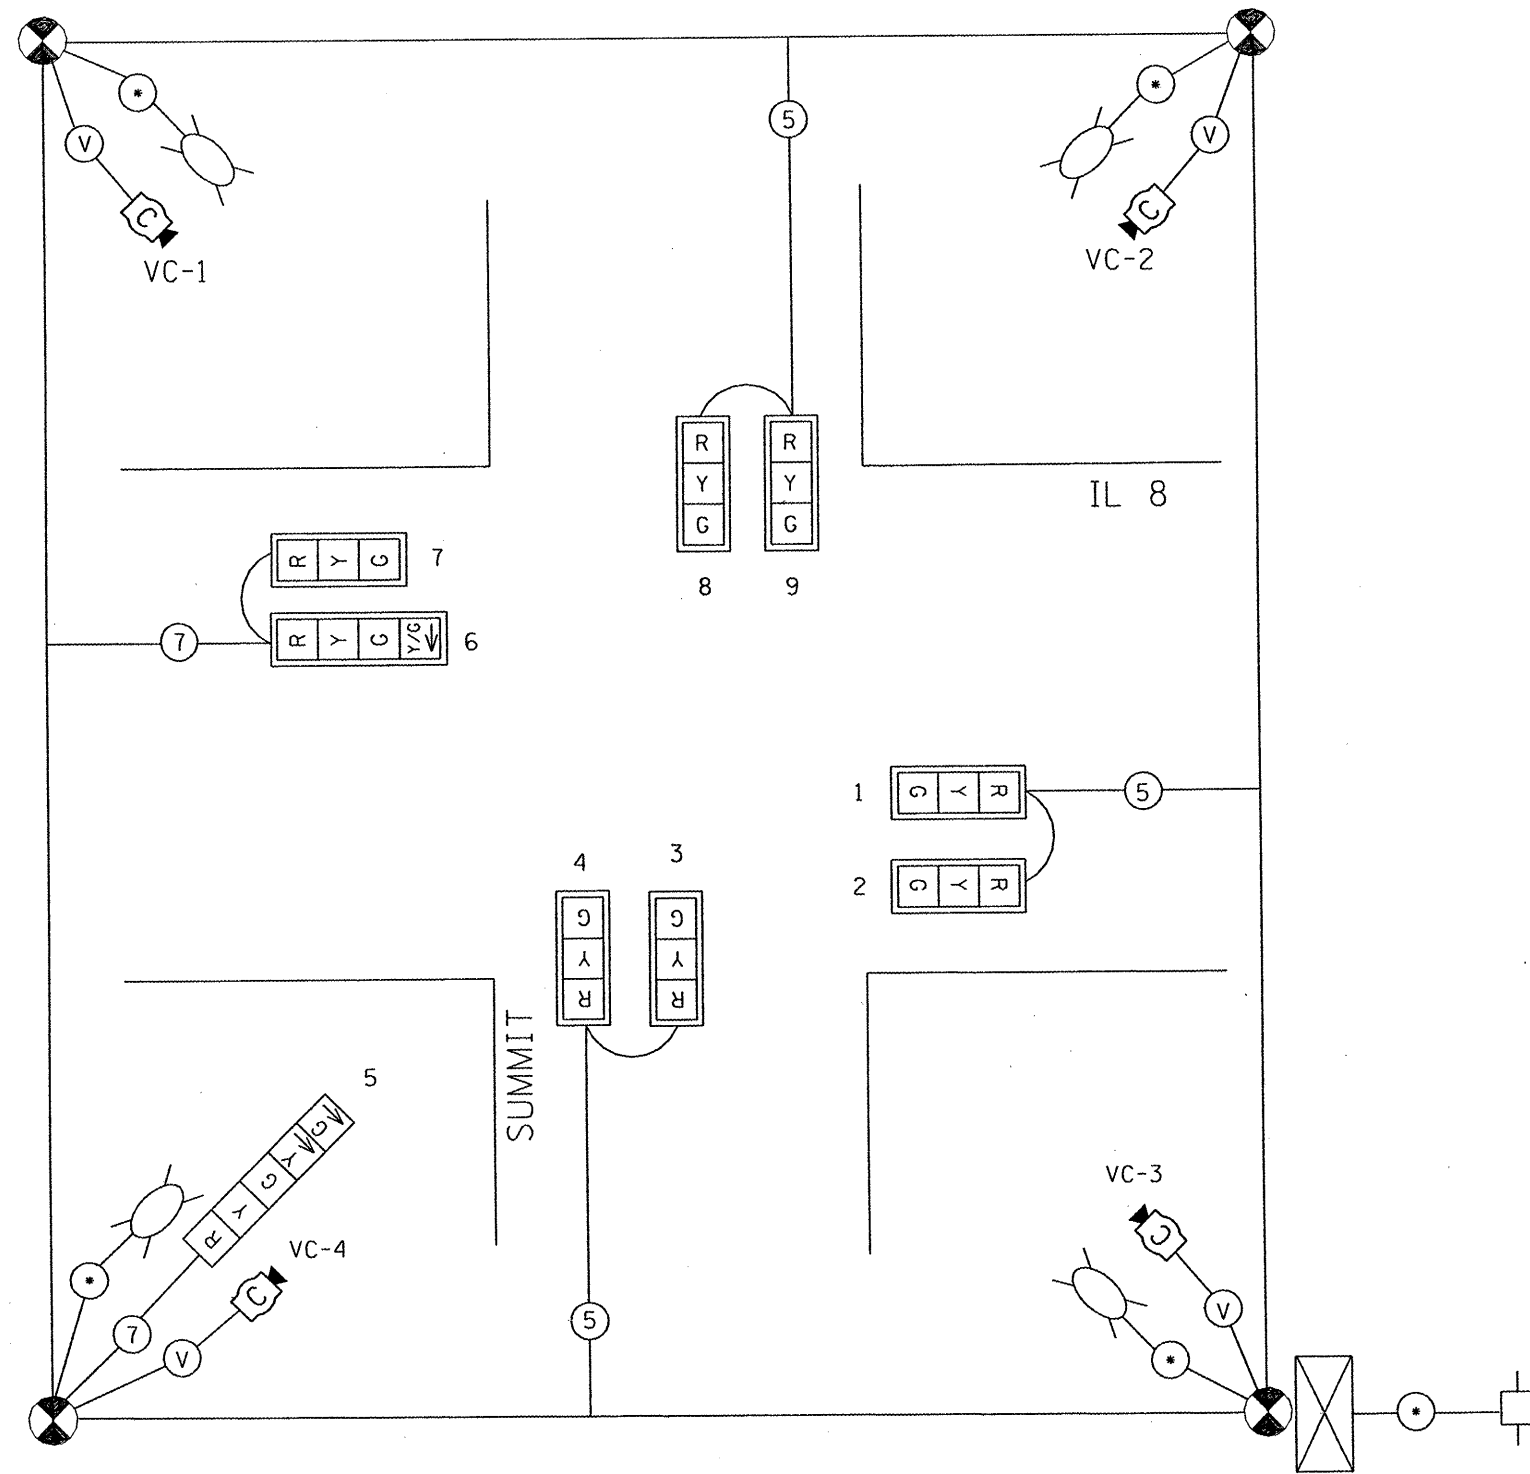


TEMPORARY CABLE DIAGRAM

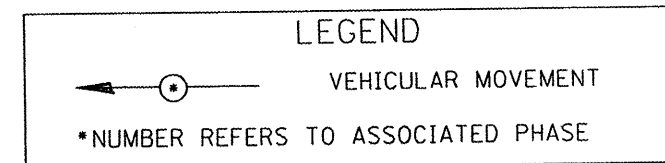

TEMPORARY PHASE DIAGRAM

NAME OF INTERSECTION IL 8 & SUMMIT DR.
 EXISTING CONTROLLER: FULL ACTUATED CONTROLLER (TS-1), TYPE IV CABINET, TS-1 BACKPANEL

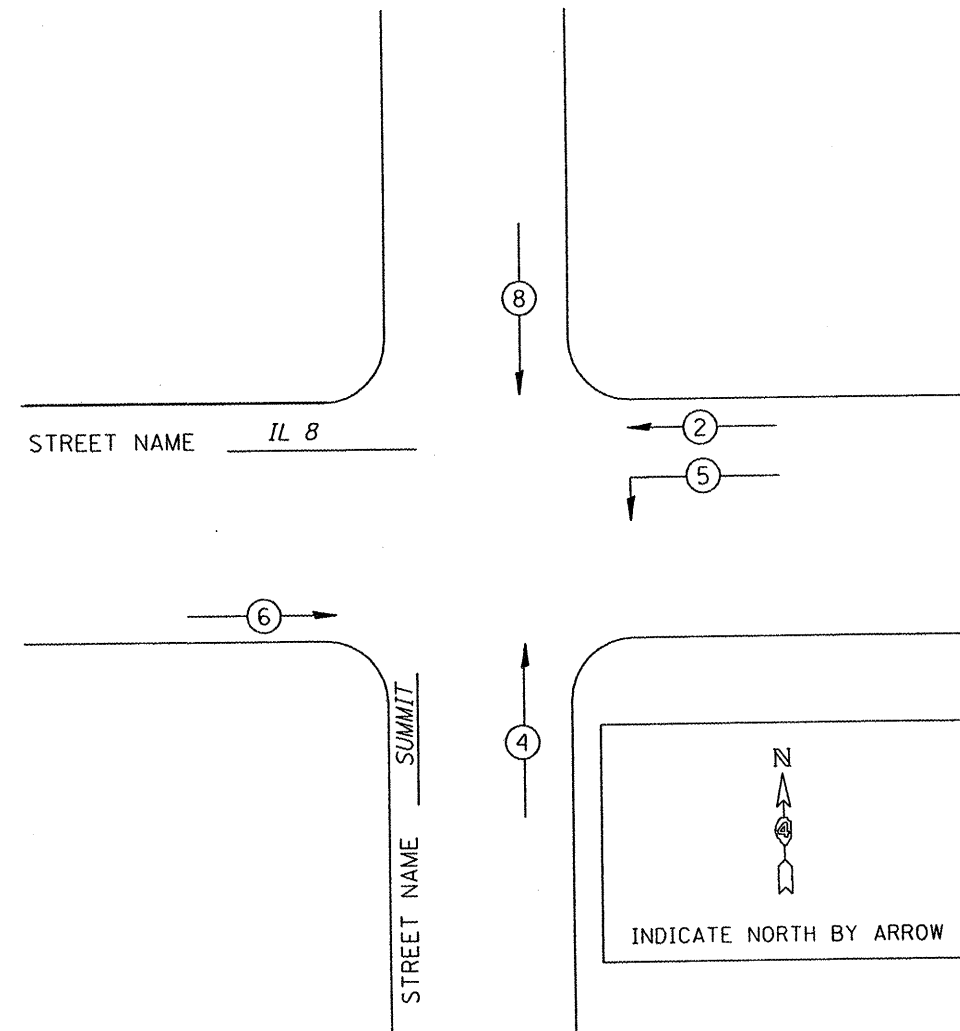

TRAFFIC SIGNALS LEGEND

- | | | | | | |
|--|-------------------------------|--|-------------------------------|--|---|
| | TEMP. CONTROLLER (SIGNAL) | | TEMP. 5/C NO. 14 SIGNAL CABLE | | TEMP. SERVICE INSTALLATION |
| | TEMP. SIGNAL HEAD W/BACKPLATE | | TEMP. 7/C NO. 14 SIGNAL CABLE | | TEMP. VIDEO DETECTION CAMERA |
| | TEMP. SIGNAL HEAD | | TEMP. VIDEO DETECTION CABLE | | TEMP. LUMINAIRE (400 W HPS) W/ PHOTOCCELL |
| | | | TEMP. CABLE (1/C NO. 6) X 3 | | |