




SECTION A-A

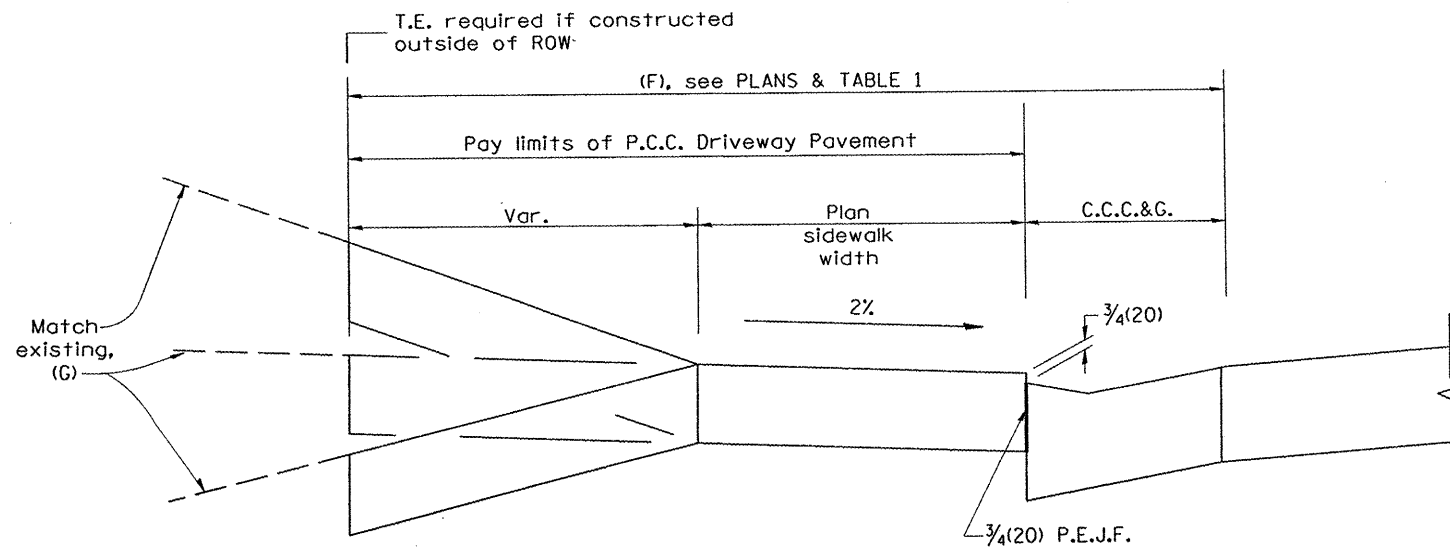

SECTION B-B

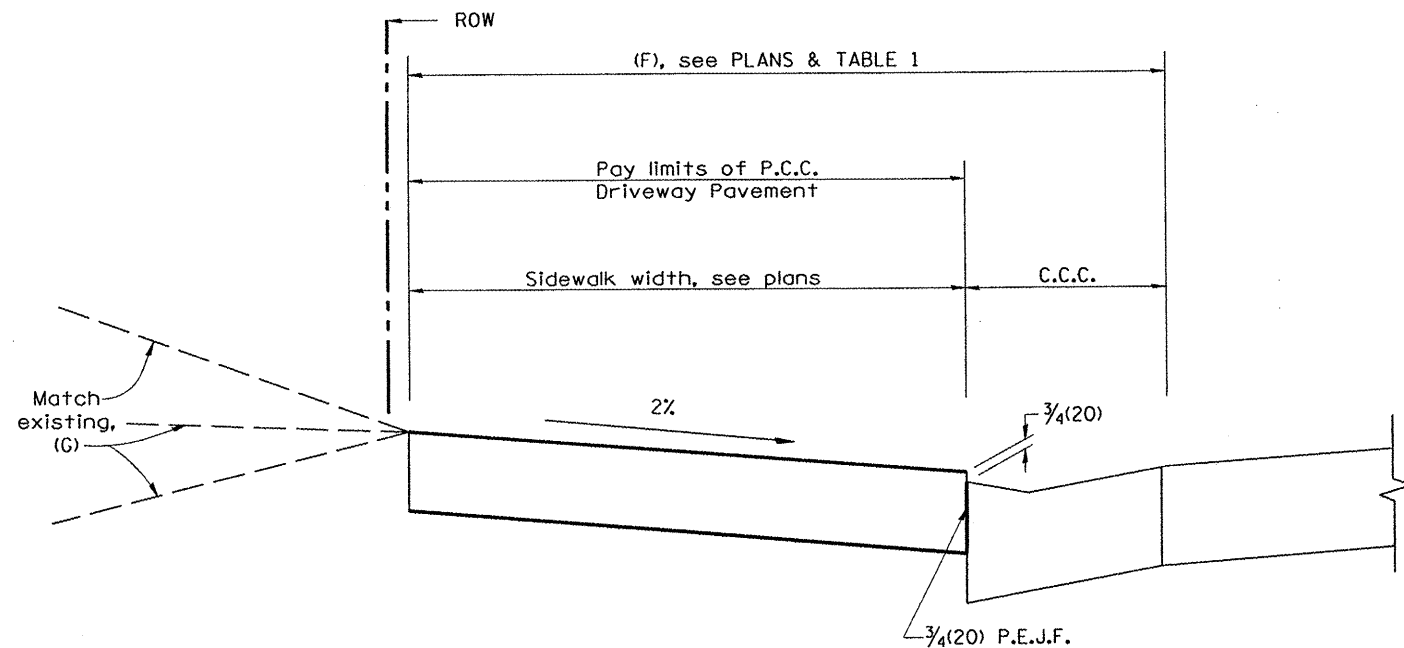

SECTION C-C

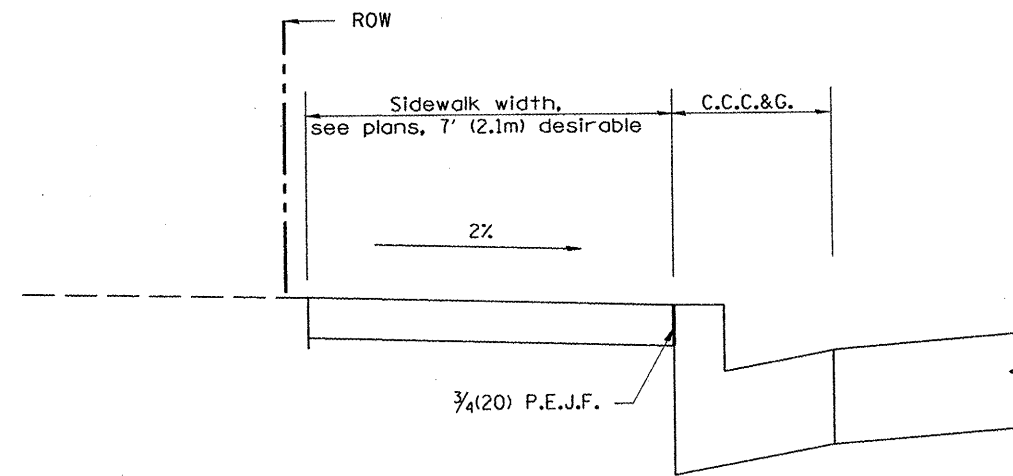

SECTION D-D

FILE NAME =

PLOT SCALE = \$SCALE\$
 PLOT DATE = \$DATE\$
 PLOT TIME = \$TIME\$

DESIGNED - RAW
 DRAWN - RAW
 CHECKED - RJA
 DATE -

REVISED -
 REVISED -
 REVISED -
 REVISED -



SPECIAL DETAILS
 URBAN ENTRANCES ACCESSIBLE TO THE
 DISABLED FOR CURBLINE SIDEWALKS

F.A.U. RTE.	SECTION	COUNTY	TOTAL SHEETS	SHEET NO.
6775	04-00141-00-FP	TAZEWELL	187	108
CONTRACT NO. 89352				

NO SCALE

CADD STD 423101-D4

SHEET 2 OF 2

FED. ROAD DIST. NO. ILLINOIS FED. AID PROJECT