


DATE	
BY	
FINAL SURVEY	SURVEYED
NOTE BOOK	PLOTTED
NO.	TEMPLATE
	AREAS
	CHECKED

DATE	
BY	
ORIGINAL SURVEY	SURVEYED
NOTE BOOK	PLOTTED
NO.	TEMPLATE
	AREAS
	CHECKED

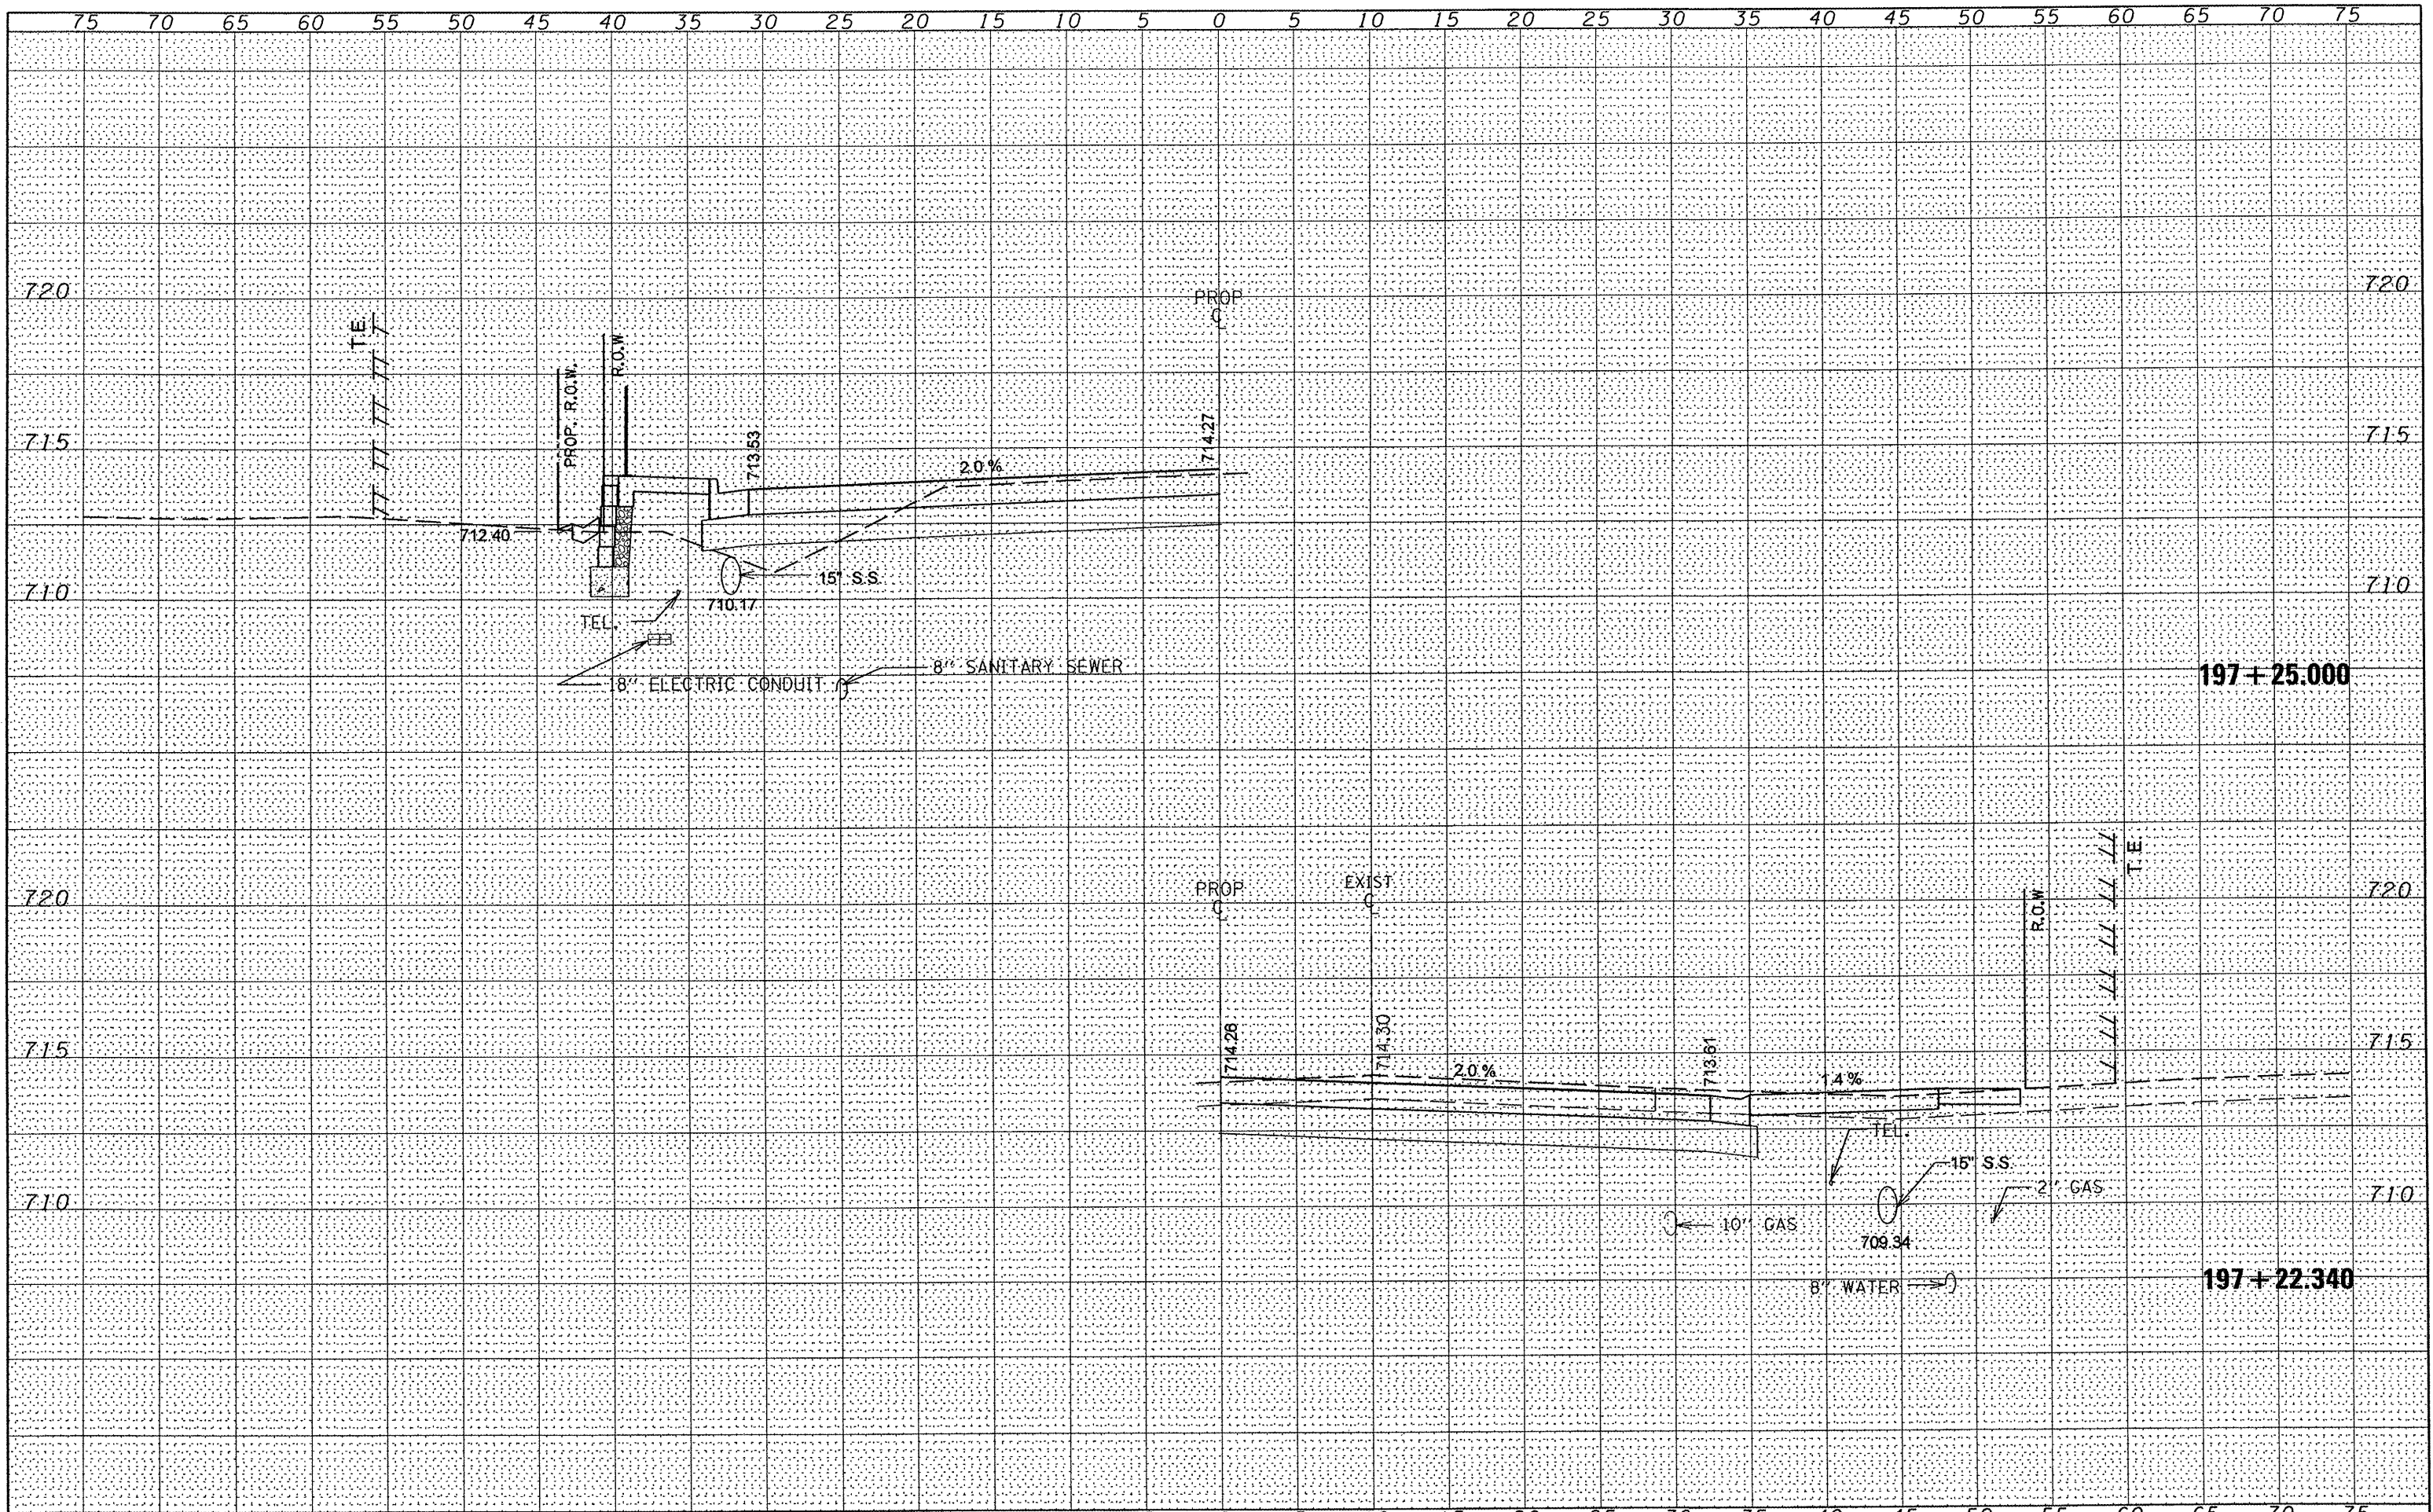

FILE NAME =	USER NAME = #USER#	DESIGNED -	REVISED -	<b>STATE OF ILLINOIS</b> <b>DEPARTMENT OF TRANSPORTATION</b>	<b>IL ROUTE 8</b> <b>MAINLINE CROSS SECTIONS</b>			F.A.U. RTE.	SECTION	COUNTY	TOTAL SHEETS	SHEET NO.
#FILE#		DRAWN -	REVISED -					6775	04-00141-00-FP	TAZEWELL	187	169
	PLOT SCALE = #SCALE#	CHECKED -	REVISED -		SCALE: SHEET NO. 7 OF 21 SHEETS STA. 197+22.340 TO STA. 197+25.000			CONTRACT NO. 89352		ILLINOIS FED. AID PROJECT		
	PLOT DATE = #DATE#	DATE -	REVISED -									