

WALTER AND TRESA LUNDBER
1416153015
607 W NORTHMOOR RD 015




20 0 20 40

DOLL'S SUBDIVISION
LOT 20

SHARON EARP
20
1417281002
6115 N SHERIDAN RD

DOLL'S SUBDIVISION
KRISTINA AND
MICHAEL WILLIAMS
1416153014
615 W NORTHMOOR RD LOT 21

DAVID AND RUTH
WHITE
1416153013
6104 N SHERIDAN RD 013

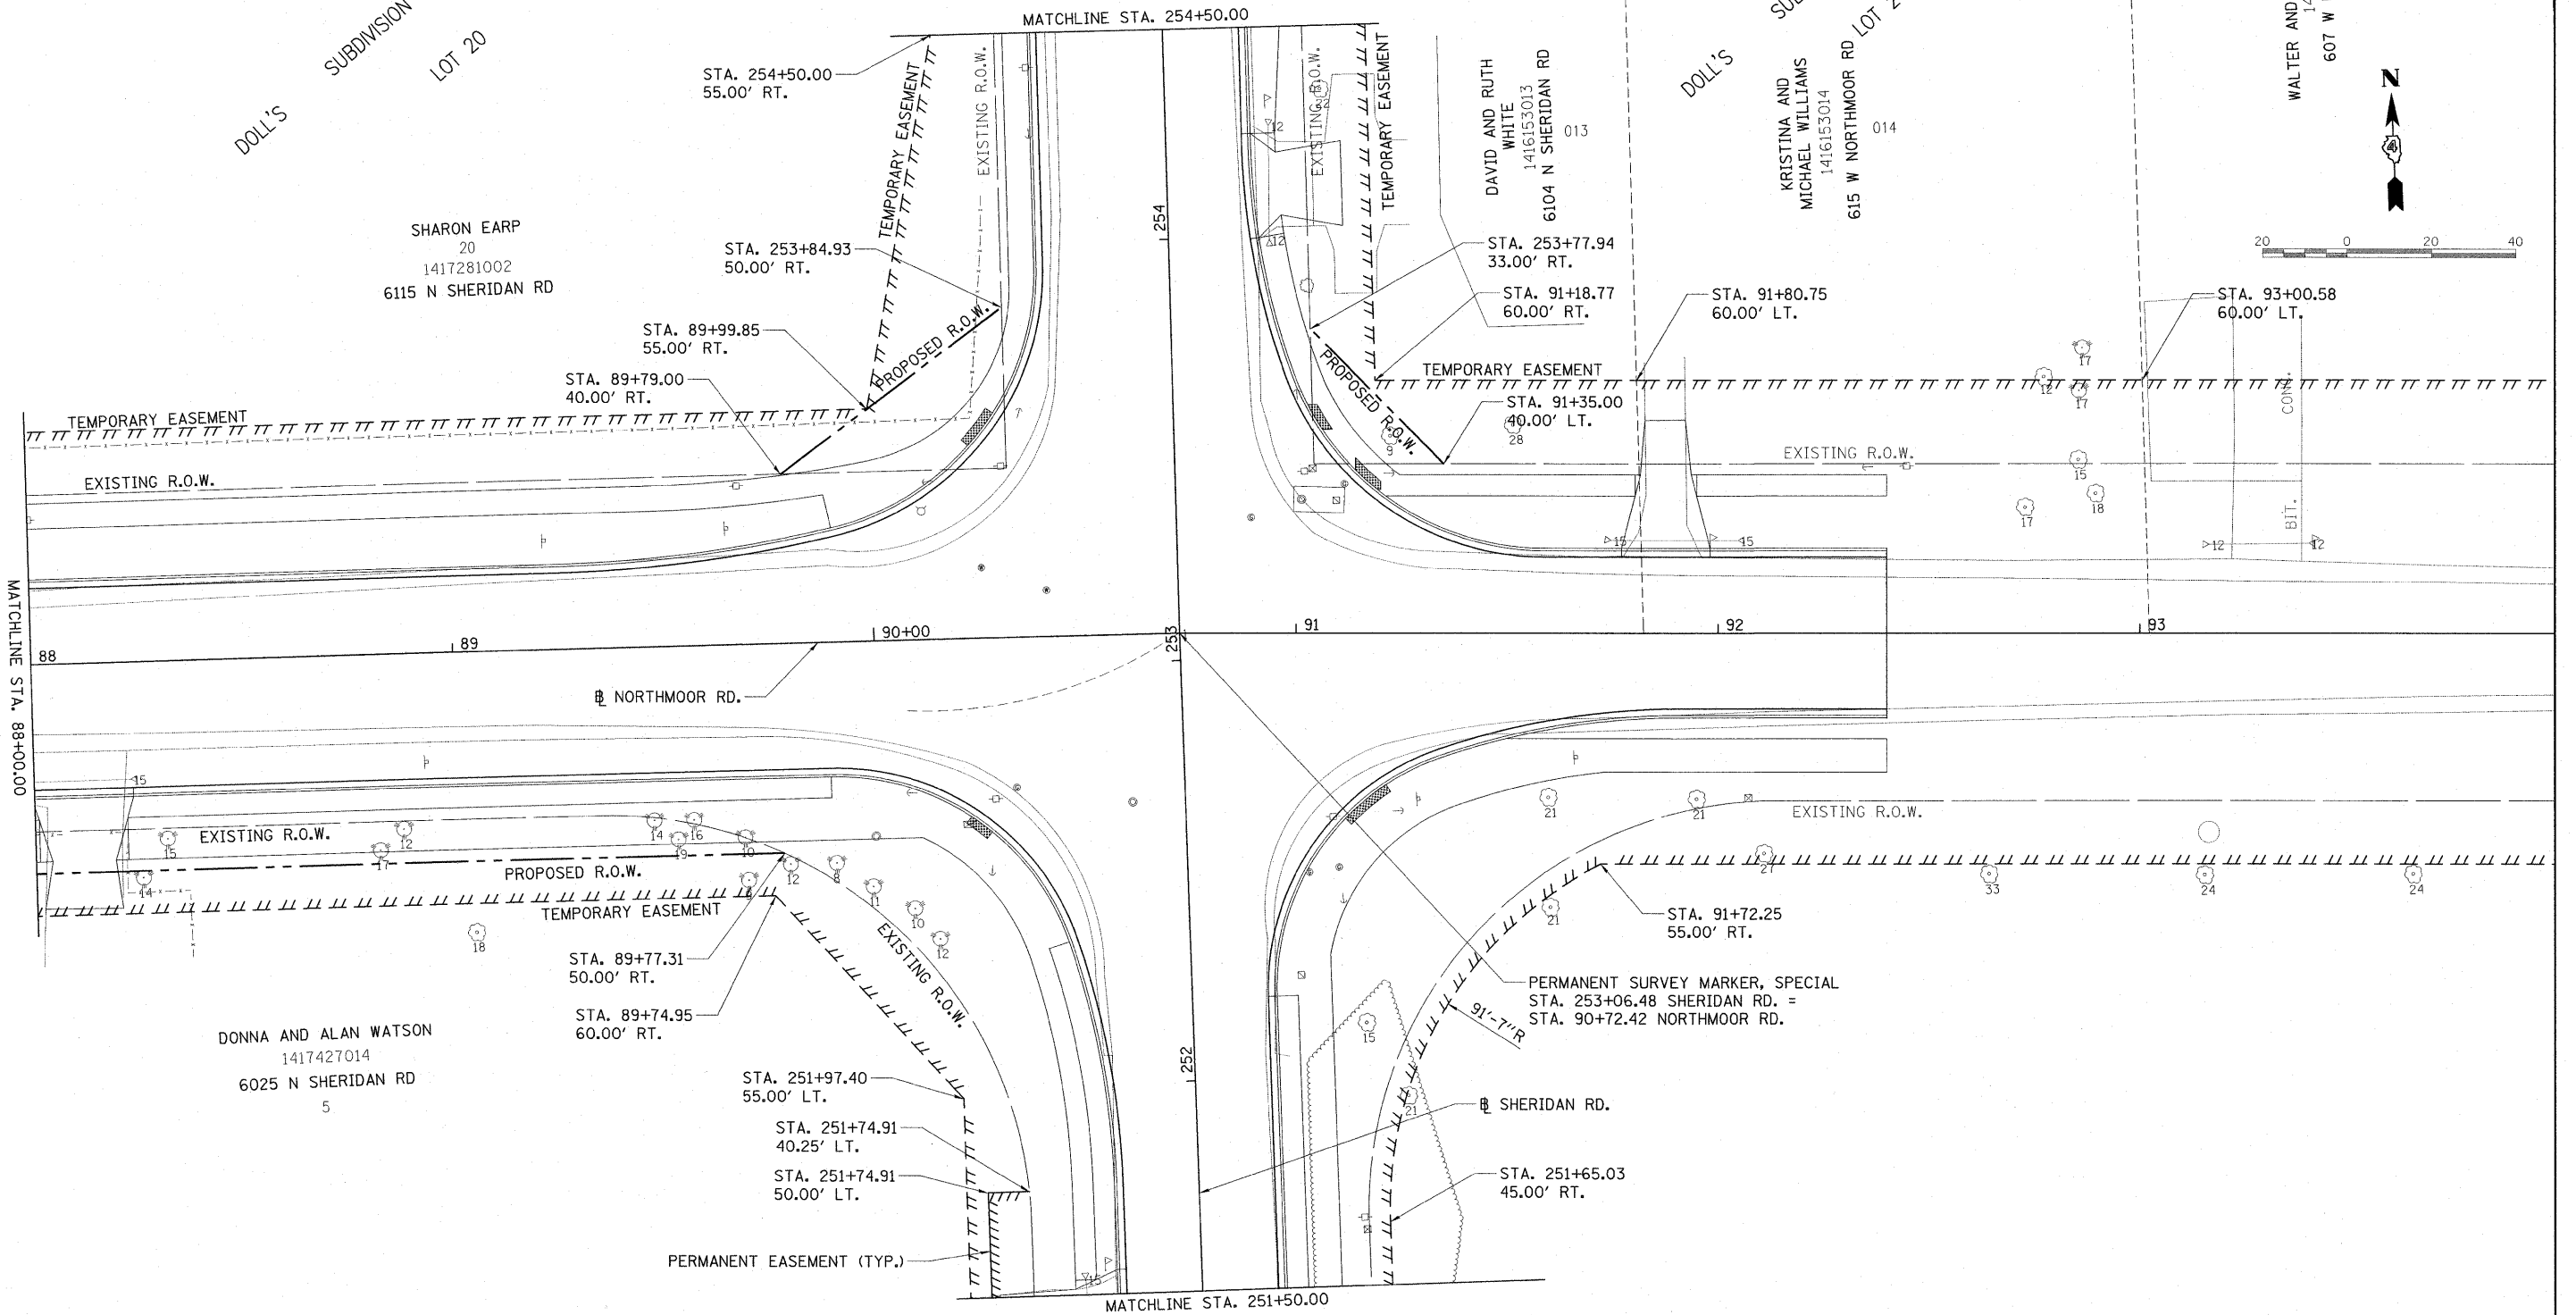

FILE NAME =
I:\09Jobs\09L0027\CADD\Road\Sheet\c-102

USER NAME = Ander-00946
PLOT SCALE = 20,0000' / in.
PLOT DATE = 03/19/2010

DESIGNED - ADC
DRAWN - RLA
CHECKED - CAL
DATE - 03/19/10

REVISED -
REVISED -
REVISED -
REVISED -

**STATE OF ILLINOIS
DEPARTMENT OF TRANSPORTATION**

NORTHMOOR RD. RIGHT-OF-WAY PLAN

SCALE: 1"=20' SHEET NO. OF SHEETS STA. 88+00.00 TO STA. 92+40.00

F.A. RTE.	SECTION	COUNTY	TOTAL SHEETS	SHEET NO.
6647	08-00302-00-TL	PEORIA	102	12
6595	09-00047-02-TL			CONTRACT NO. 89523
FED. ROAD DIST. NO.		ILLINOIS FED. AID PROJECT	M-5093(138)	