


FINAL SURVEY BY DATE
 SURVEYED PLOTTED
 NOTE BOOK DATE
 AREAS AREAS CHECKED

ORIGINAL SURVEY BY DATE
 SURVEYED PLOTTED
 NOTE BOOK DATE
 AREAS AREAS CHECKED

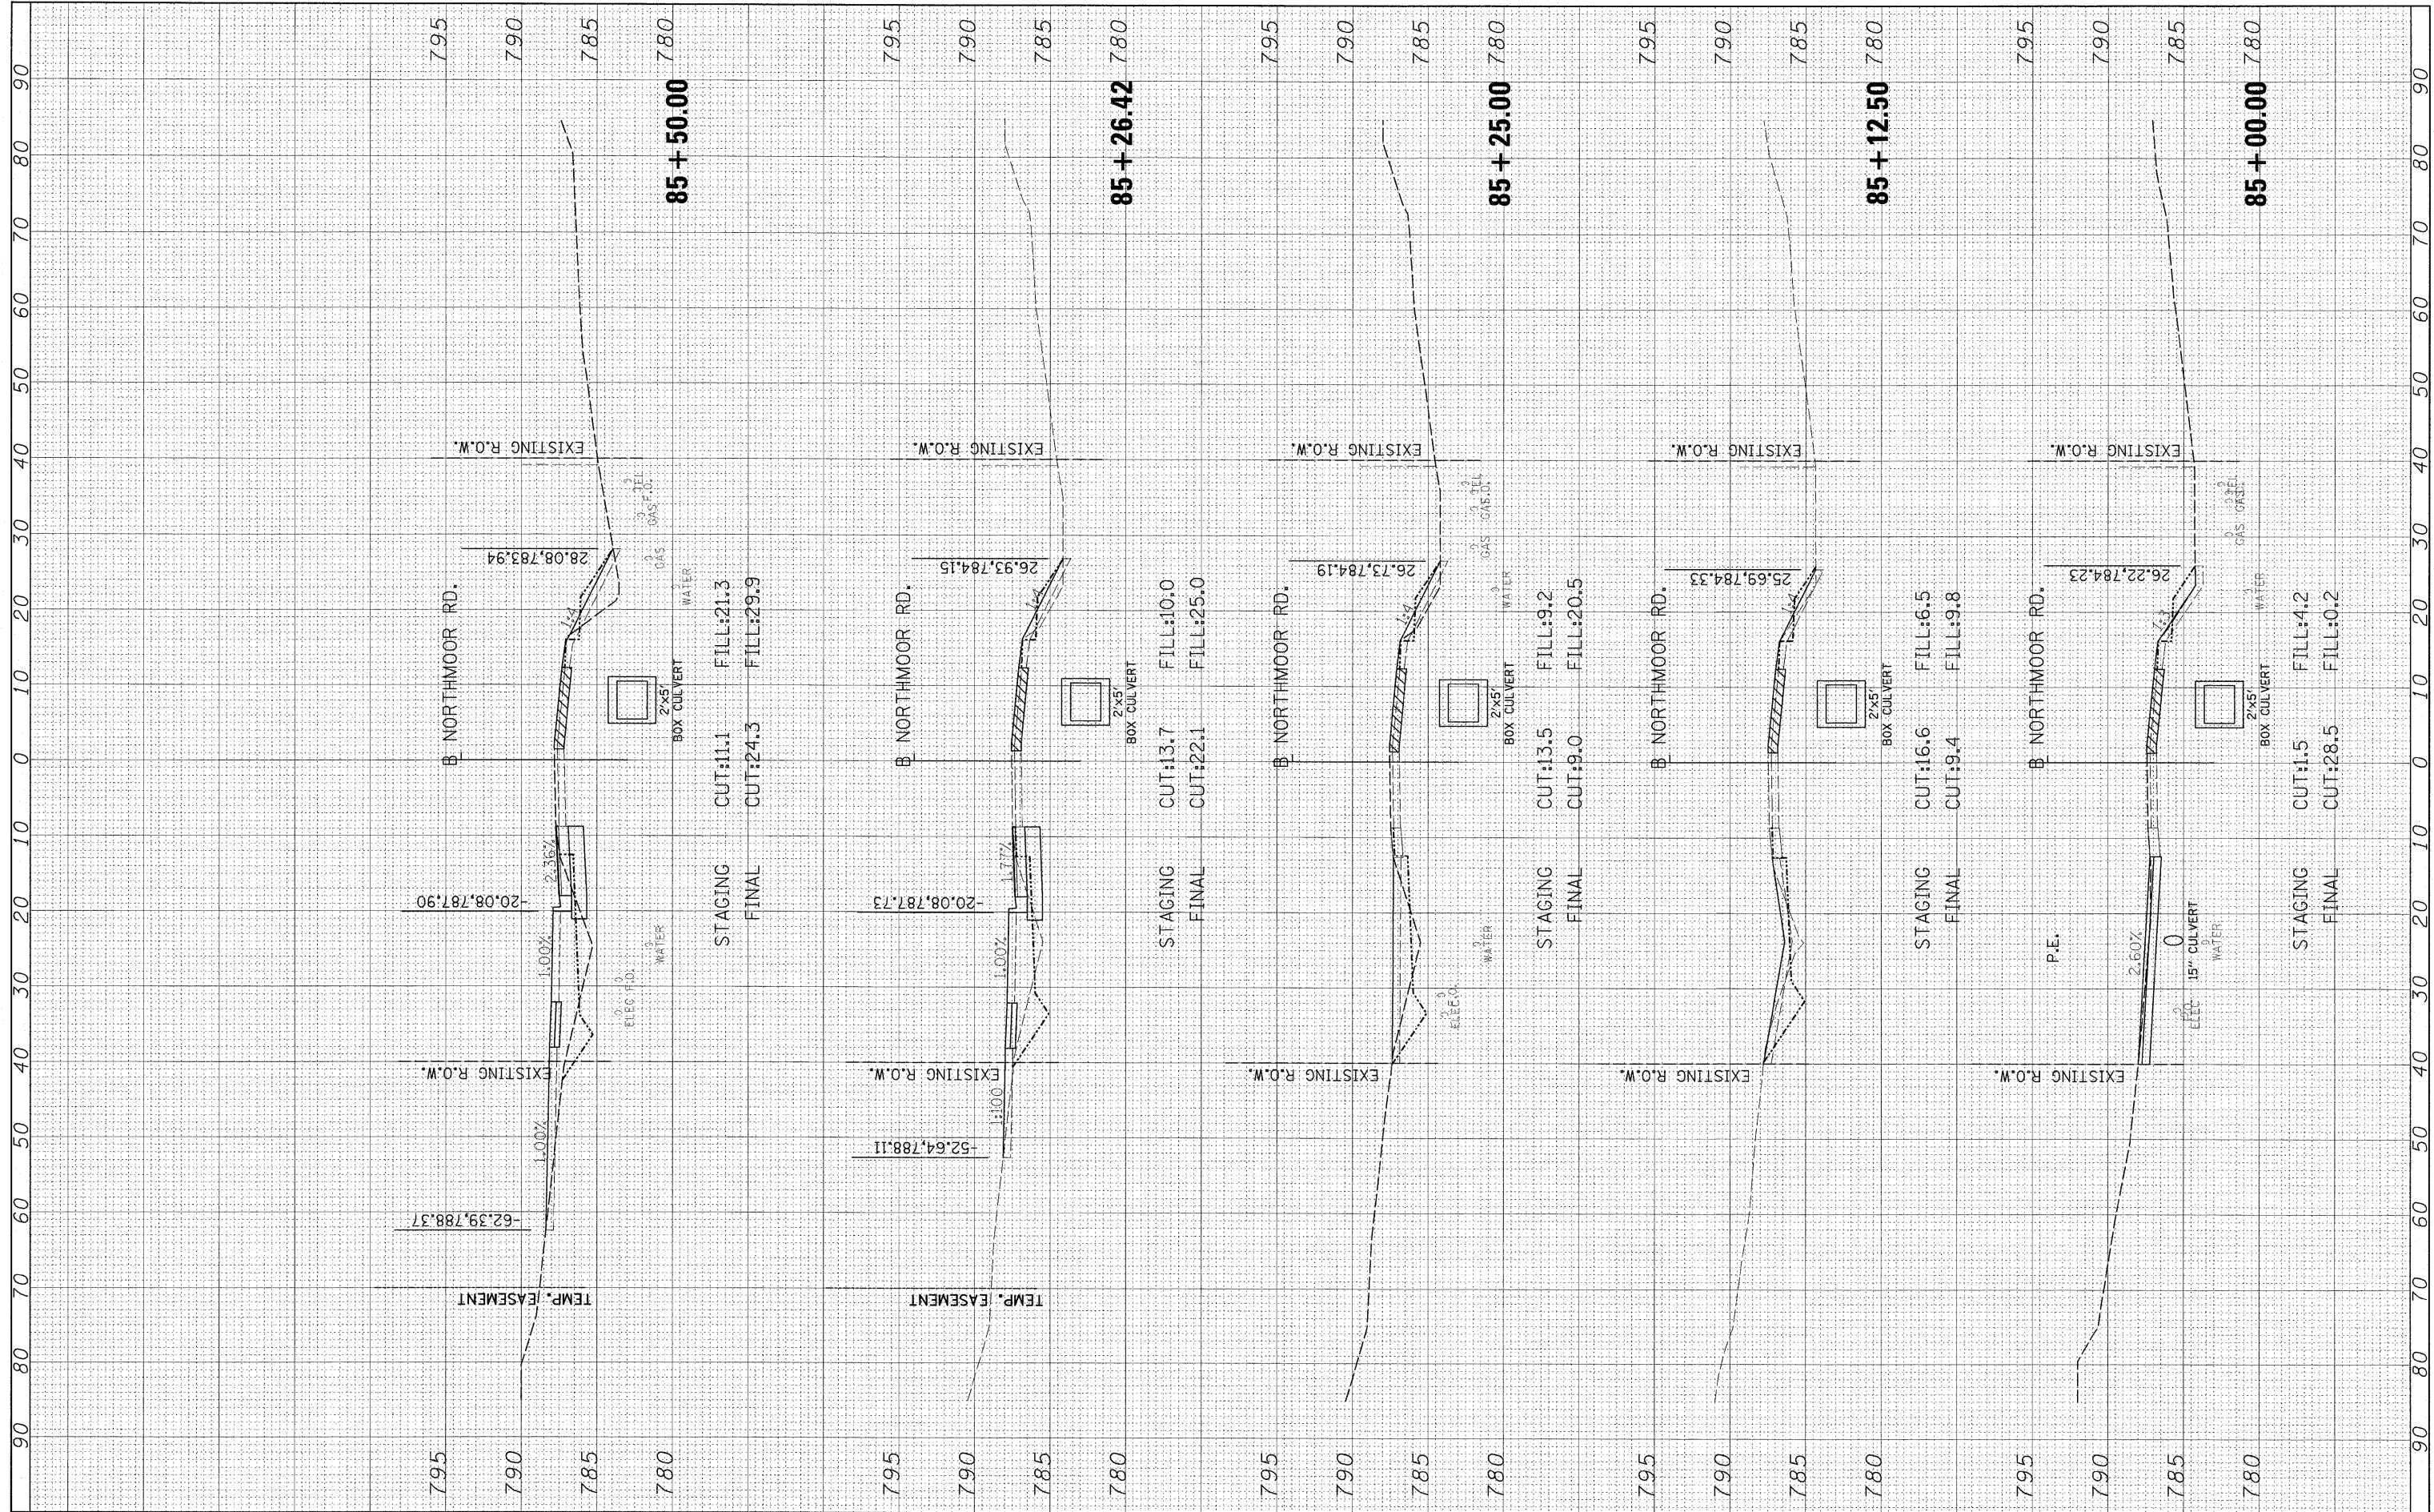

FILE NAME = I:\09\Jobs\09L0027\CADD\Road\Sheet\c-301nor.dwg

USER NAME = Ander00846
 DESIGNED -
 DRAWN -
 CHECKED -
 DATE -

REVISD -
 REVISED -
 REVISED -
 REVISED -

**STATE OF ILLINOIS
 DEPARTMENT OF TRANSPORTATION**

**NORTHMOOR ROAD
 CROSS SECTIONS**

SCALE: SHEET NO. OF SHEETS STA. 85+00.00 TO STA. 85+50.00

F.A. RTE.	SECTION	COUNTY	TOTAL SHEETS	SHEET NO.
6647	08-00302-00-TL	PEORIA	102	80
6595	09-00047-02-TL	CONTRACT NO.	89523	

ILLINOIS FED. AID PROJECT ARA-M-5093(139)