


FINAL SURVEY PLOTTED AREAS CHECKED

ORIGINAL SURVEY PLOTTED AREAS CHECKED

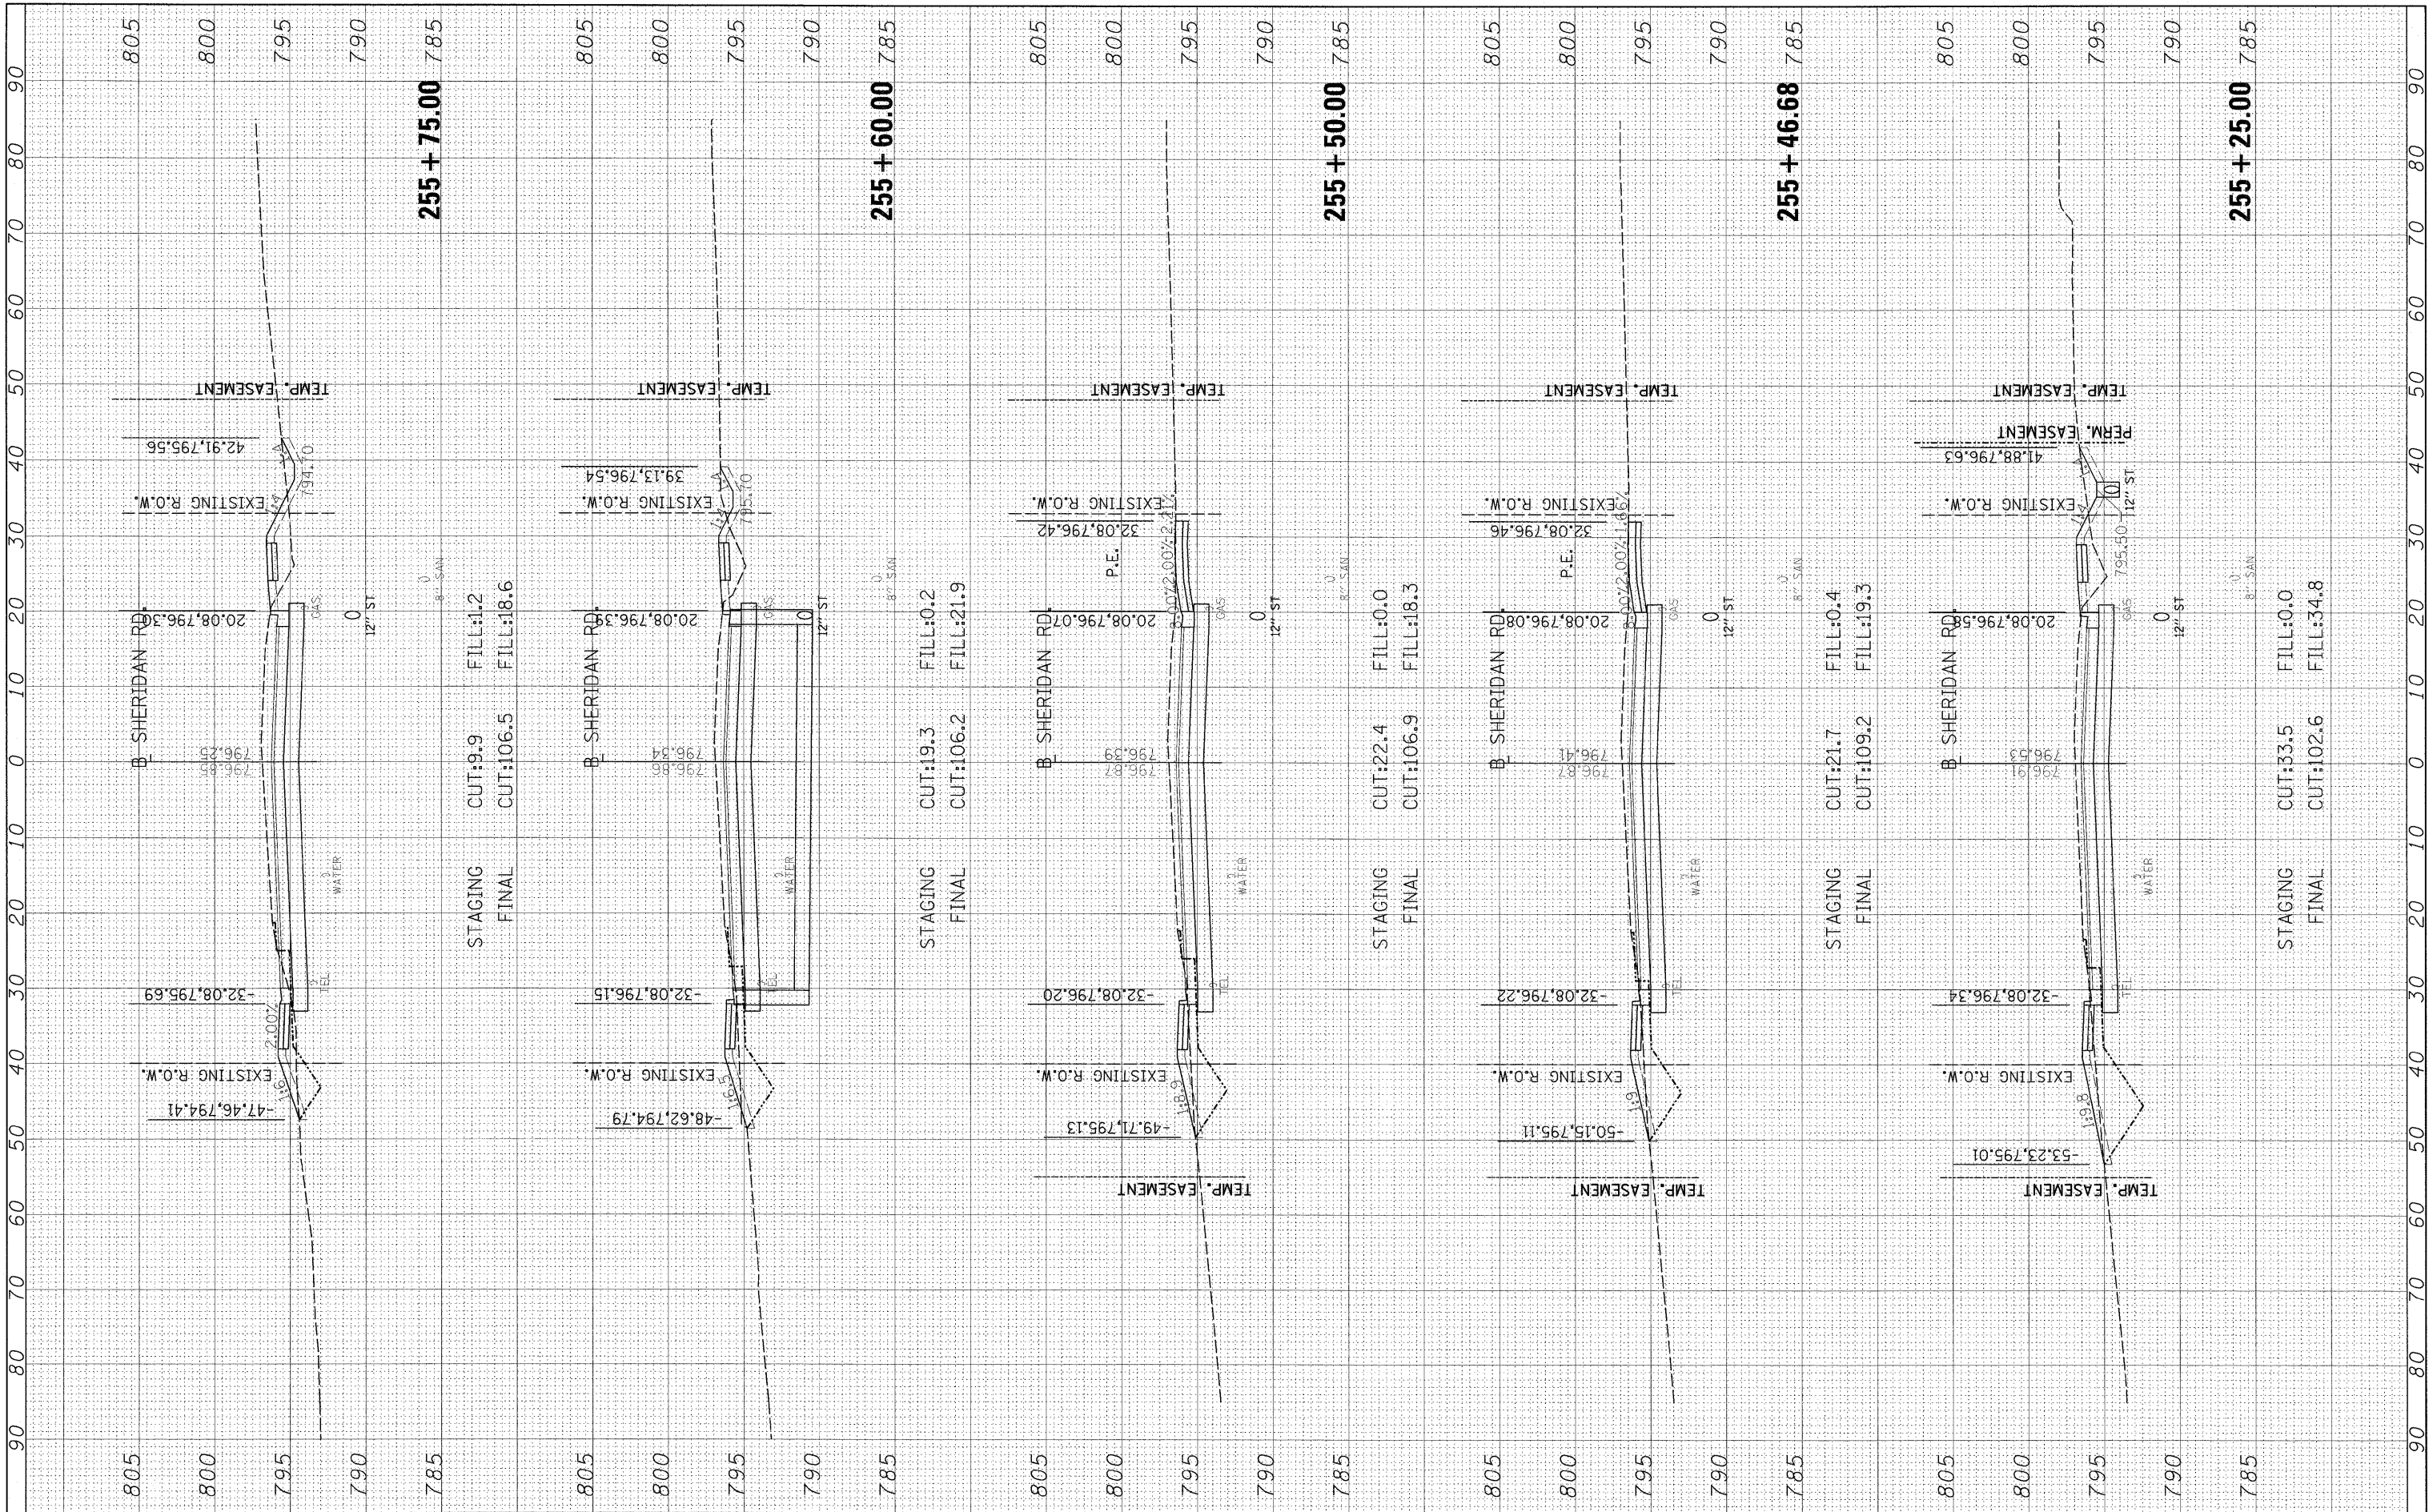

FILE NAME = I:\09\Jobs\09L0027\CADD\Road\Sheet\c-30\shd.dgn
 USER NAME = Ander00846

DESIGNED -
 DRAWN -
 CHECKED -
 DATE -

REVISED -
 REVISED -
 REVISED -
 REVISED -

**STATE OF ILLINOIS
 DEPARTMENT OF TRANSPORTATION**

**SHERIDAN ROAD
 CROSS SECTIONS**

SCALE: SHEET NO. OF SHEETS STA. 255+25.00 TO STA. 255+75.00

F.A. RTE.	SECTION	COUNTY	TOTAL SHEETS	SHEET NO.
6647	08-00302-00-TL	PEORIA	102	91
6595	09-00047-02-TL			

CONTRACT NO. 89523
 ILLINOIS FED. AID PROJECT ARA-M-50930399