


FINAL SURVEY	SURVEYED	BY	DATE
NOTE BOOK	PLOTTED		
NO.	TEMPLATE		
	AREAS CHECKED		

ORIGINAL SURVEY	SURVEYED	BY	DATE
NOTE BOOK	PLOTTED		
NO.	TEMPLATE		
	AREAS CHECKED		

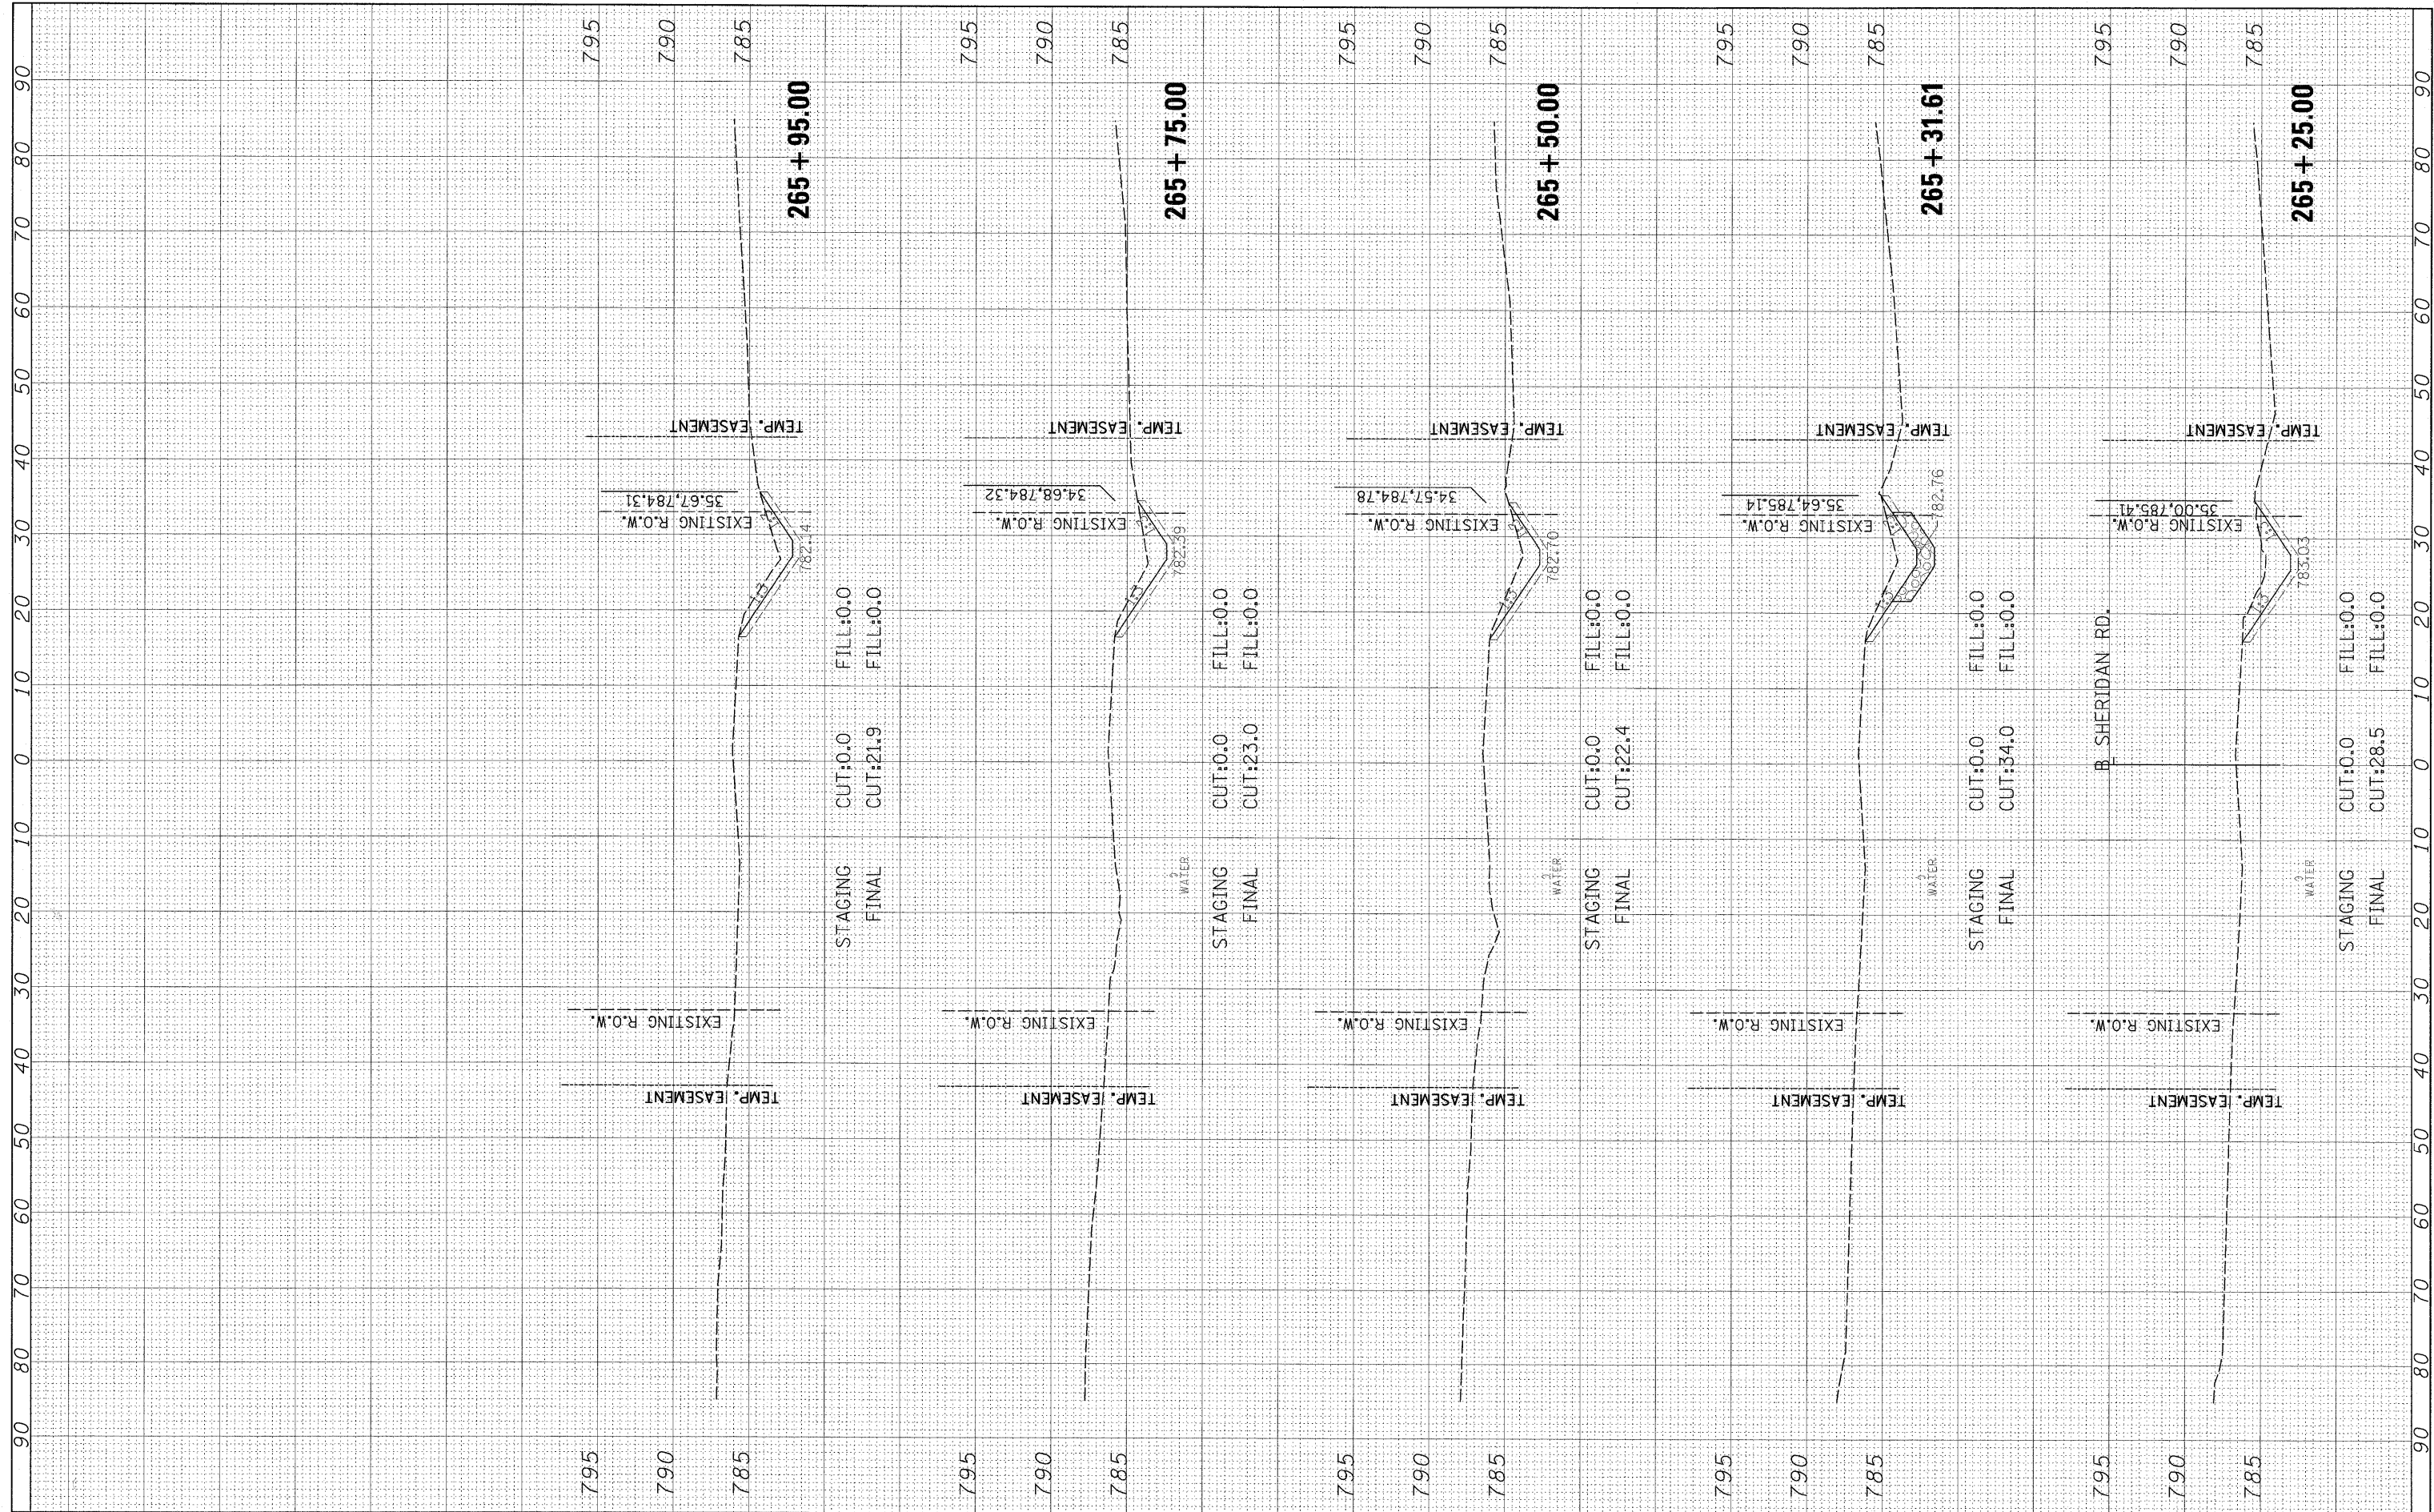

FILE NAME = I:\09Jobs\09L0027\CADD\Road\Sheet\c-30\sh.dgn

USER NAME = Ander0046
 PLOT SCALE = 10.0000' / 1"

 PLOT DATE = 03/29/2010

DESIGNED -
 DRAWN -
 CHECKED -
 DATE -

REVISED -
 REVISED -
 REVISED -
 REVISED -

**STATE OF ILLINOIS
 DEPARTMENT OF TRANSPORTATION**

**SHERIDAN ROAD
 CROSS SECTIONS**

SCALE: SHEET NO. OF SHEETS STA. 265+25.00 TO STA. 265+95.00

F.A. RTE.	SECTION	COUNTY	TOTAL SHEETS	SHEET NO.
6647	08-00302-00-TL	PEORIA	102	102
6595	09-00047-02-TL	CONTRACT NO. 89523		
ILLINOIS FED. AID PROJECT ARA-M-5093(139)				