



ROUTE NO.	SECTION	COUNTY	TOTAL SHEETS	SHEET NO.
FAU 6576	09-00177-00-SP	PEORIA	33	15
FED. ROAD DIST. NO.	7	ILLINOIS	PROJECT: HSP 5093 (191)	
CONTRACT NO.	89561			

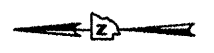


SECTION BEGINS
MILE 0.00

EXISTING BRIDGE RAIL
OVERLAP PROPOSED END SECTION AND EXISTING BRIDGE RAIL
PROPOSED TRAFFIC BARRIER TERMINAL, TYPE 2

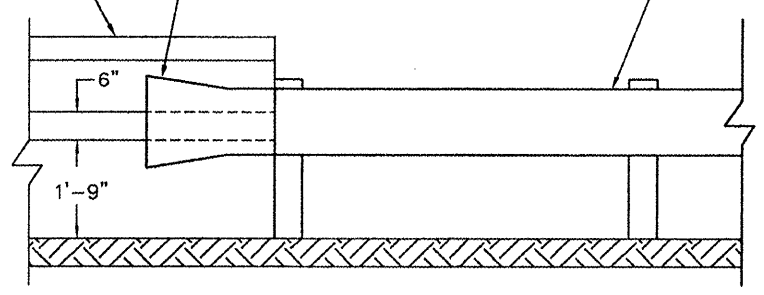

DETAIL "A"

2207

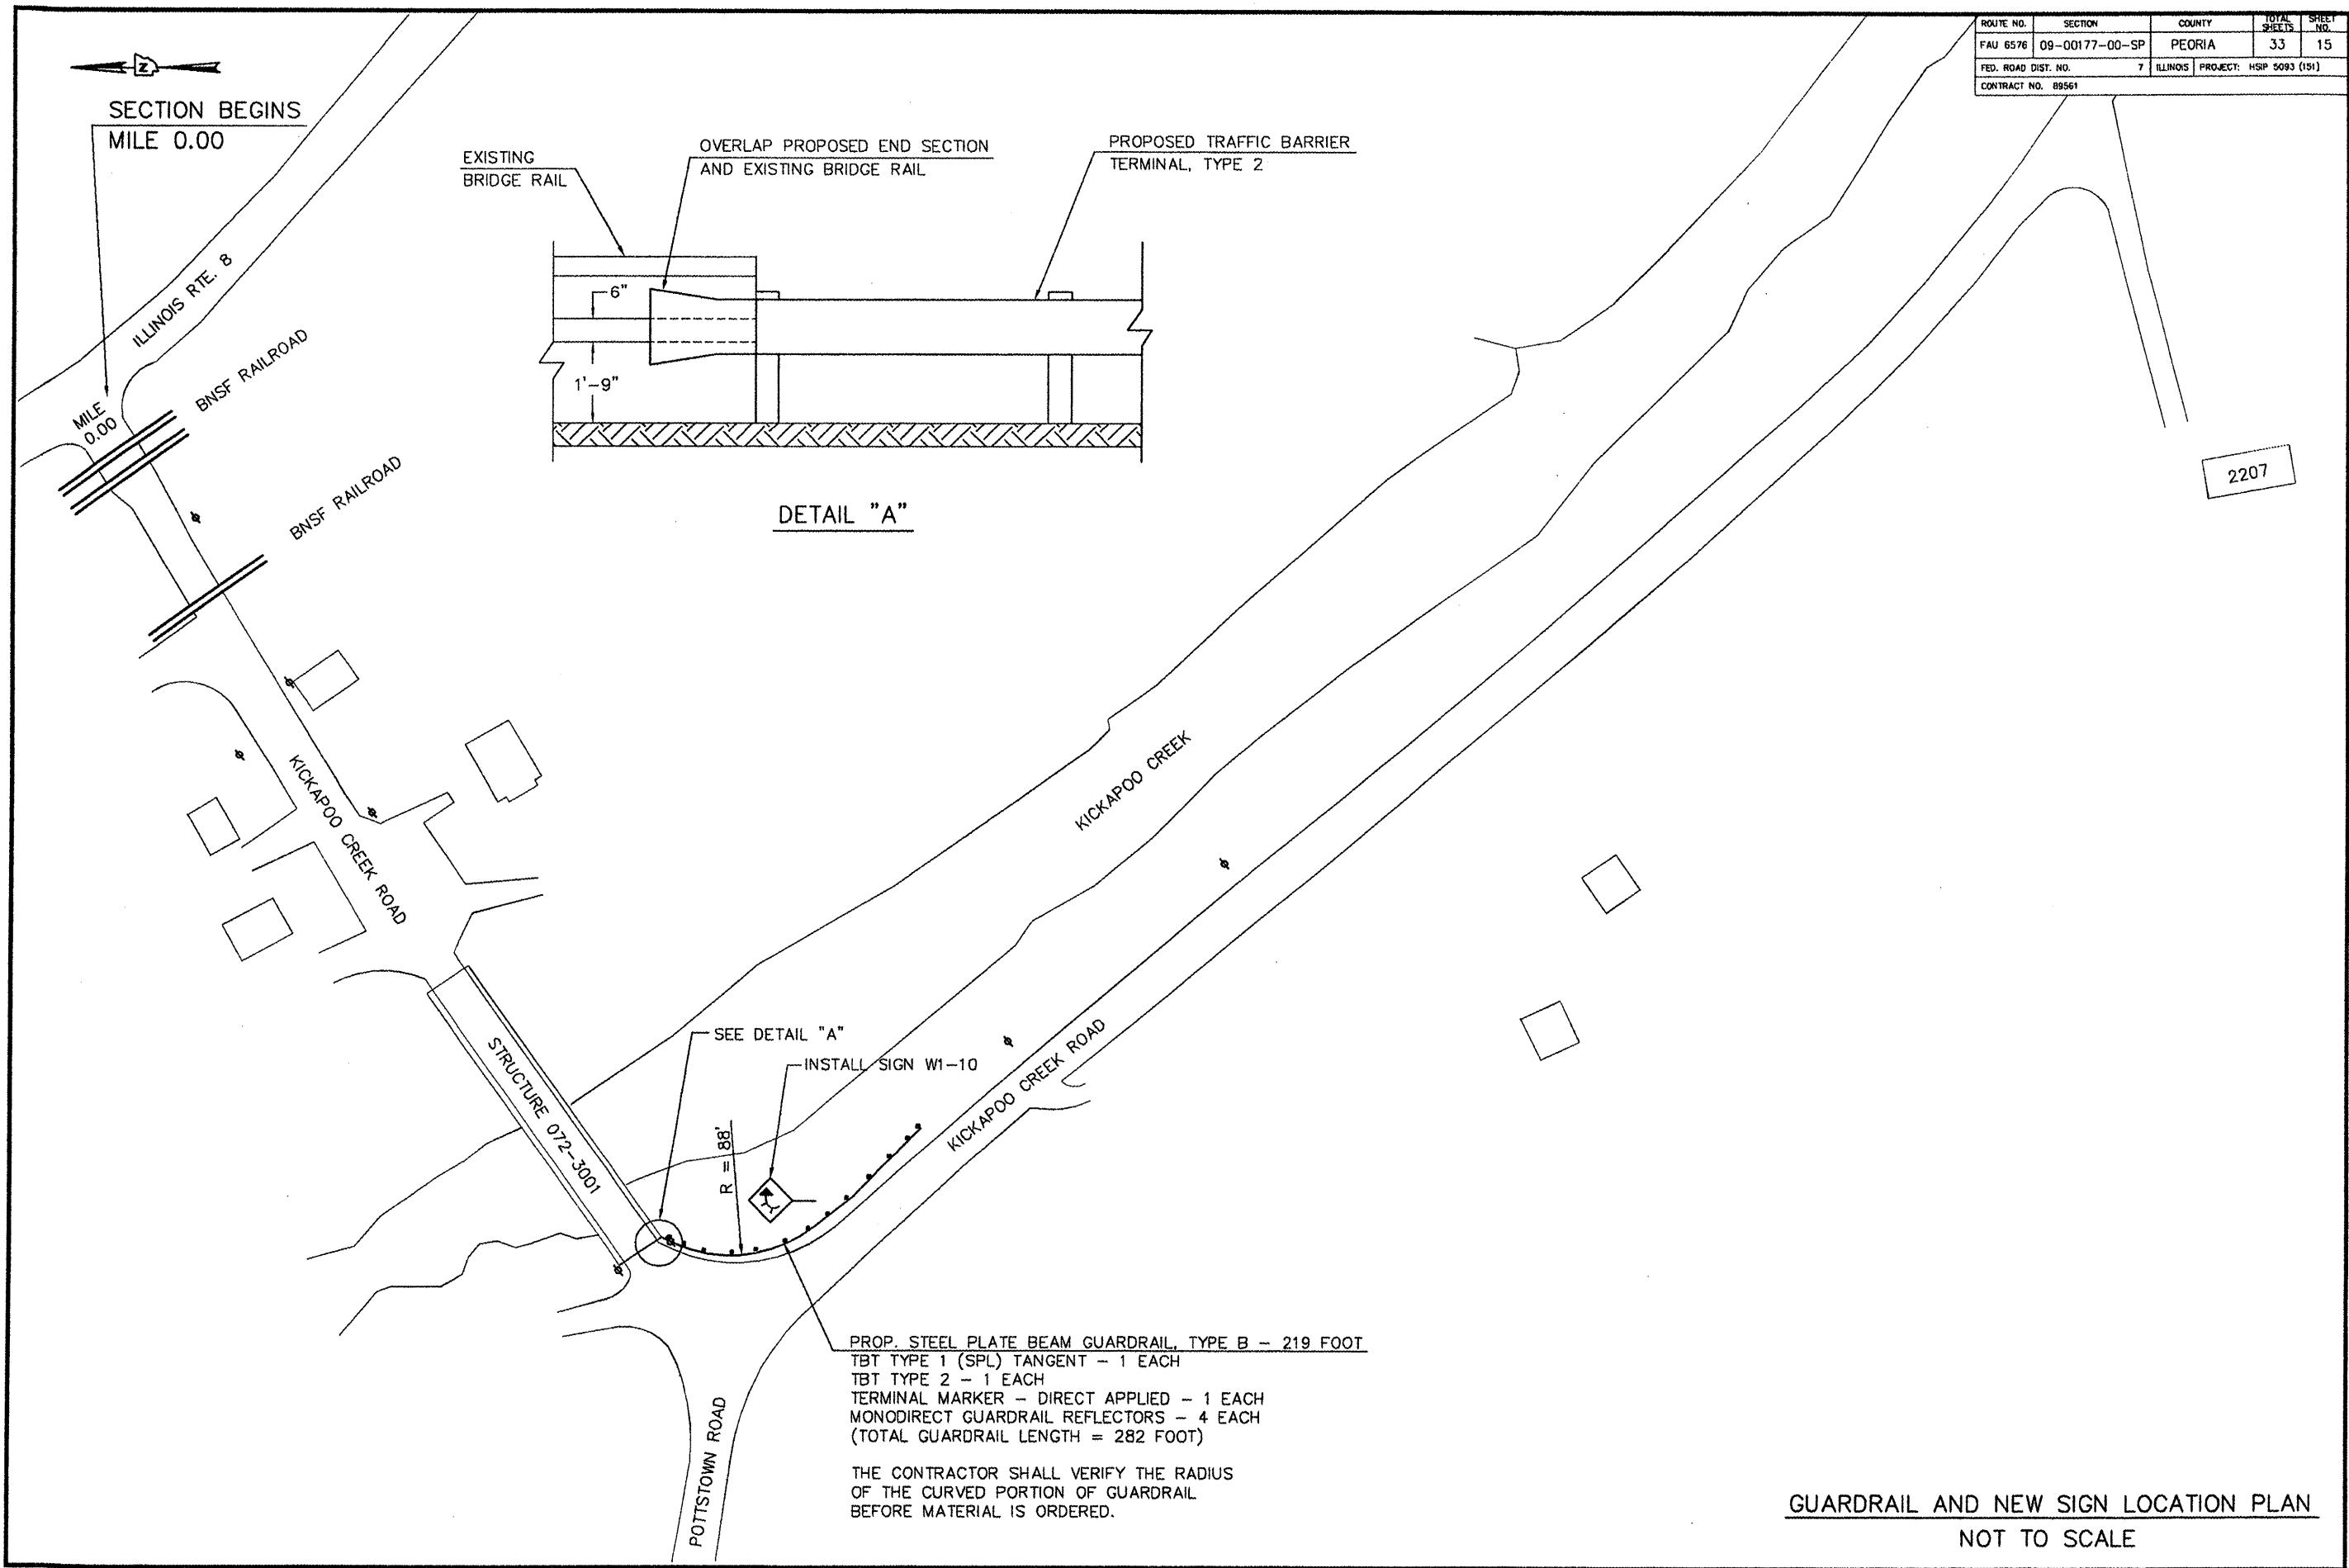

PROP. STEEL PLATE BEAM GUARDRAIL, TYPE B - 219 FOOT
 TBT TYPE 1 (SPL) TANGENT - 1 EACH
 TBT TYPE 2 - 1 EACH
 TERMINAL MARKER - DIRECT APPLIED - 1 EACH
 MONODIRECT GUARDRAIL REFLECTORS - 4 EACH
 (TOTAL GUARDRAIL LENGTH = 282 FOOT)

THE CONTRACTOR SHALL VERIFY THE RADIUS OF THE CURVED PORTION OF GUARDRAIL BEFORE MATERIAL IS ORDERED.

GUARDRAIL AND NEW SIGN LOCATION PLAN
NOT TO SCALE