


ROUTE NO.	SECTION	COUNTY	TOTAL SHEETS	SHEET NO.
FAU 6576	09-00177-00-SP	PEORIA	33	18
FED. ROAD DIST. NO.	7	ILLINOIS	PROJECT: HSP 5093 (151)	
CONTRACT NO. 89561				

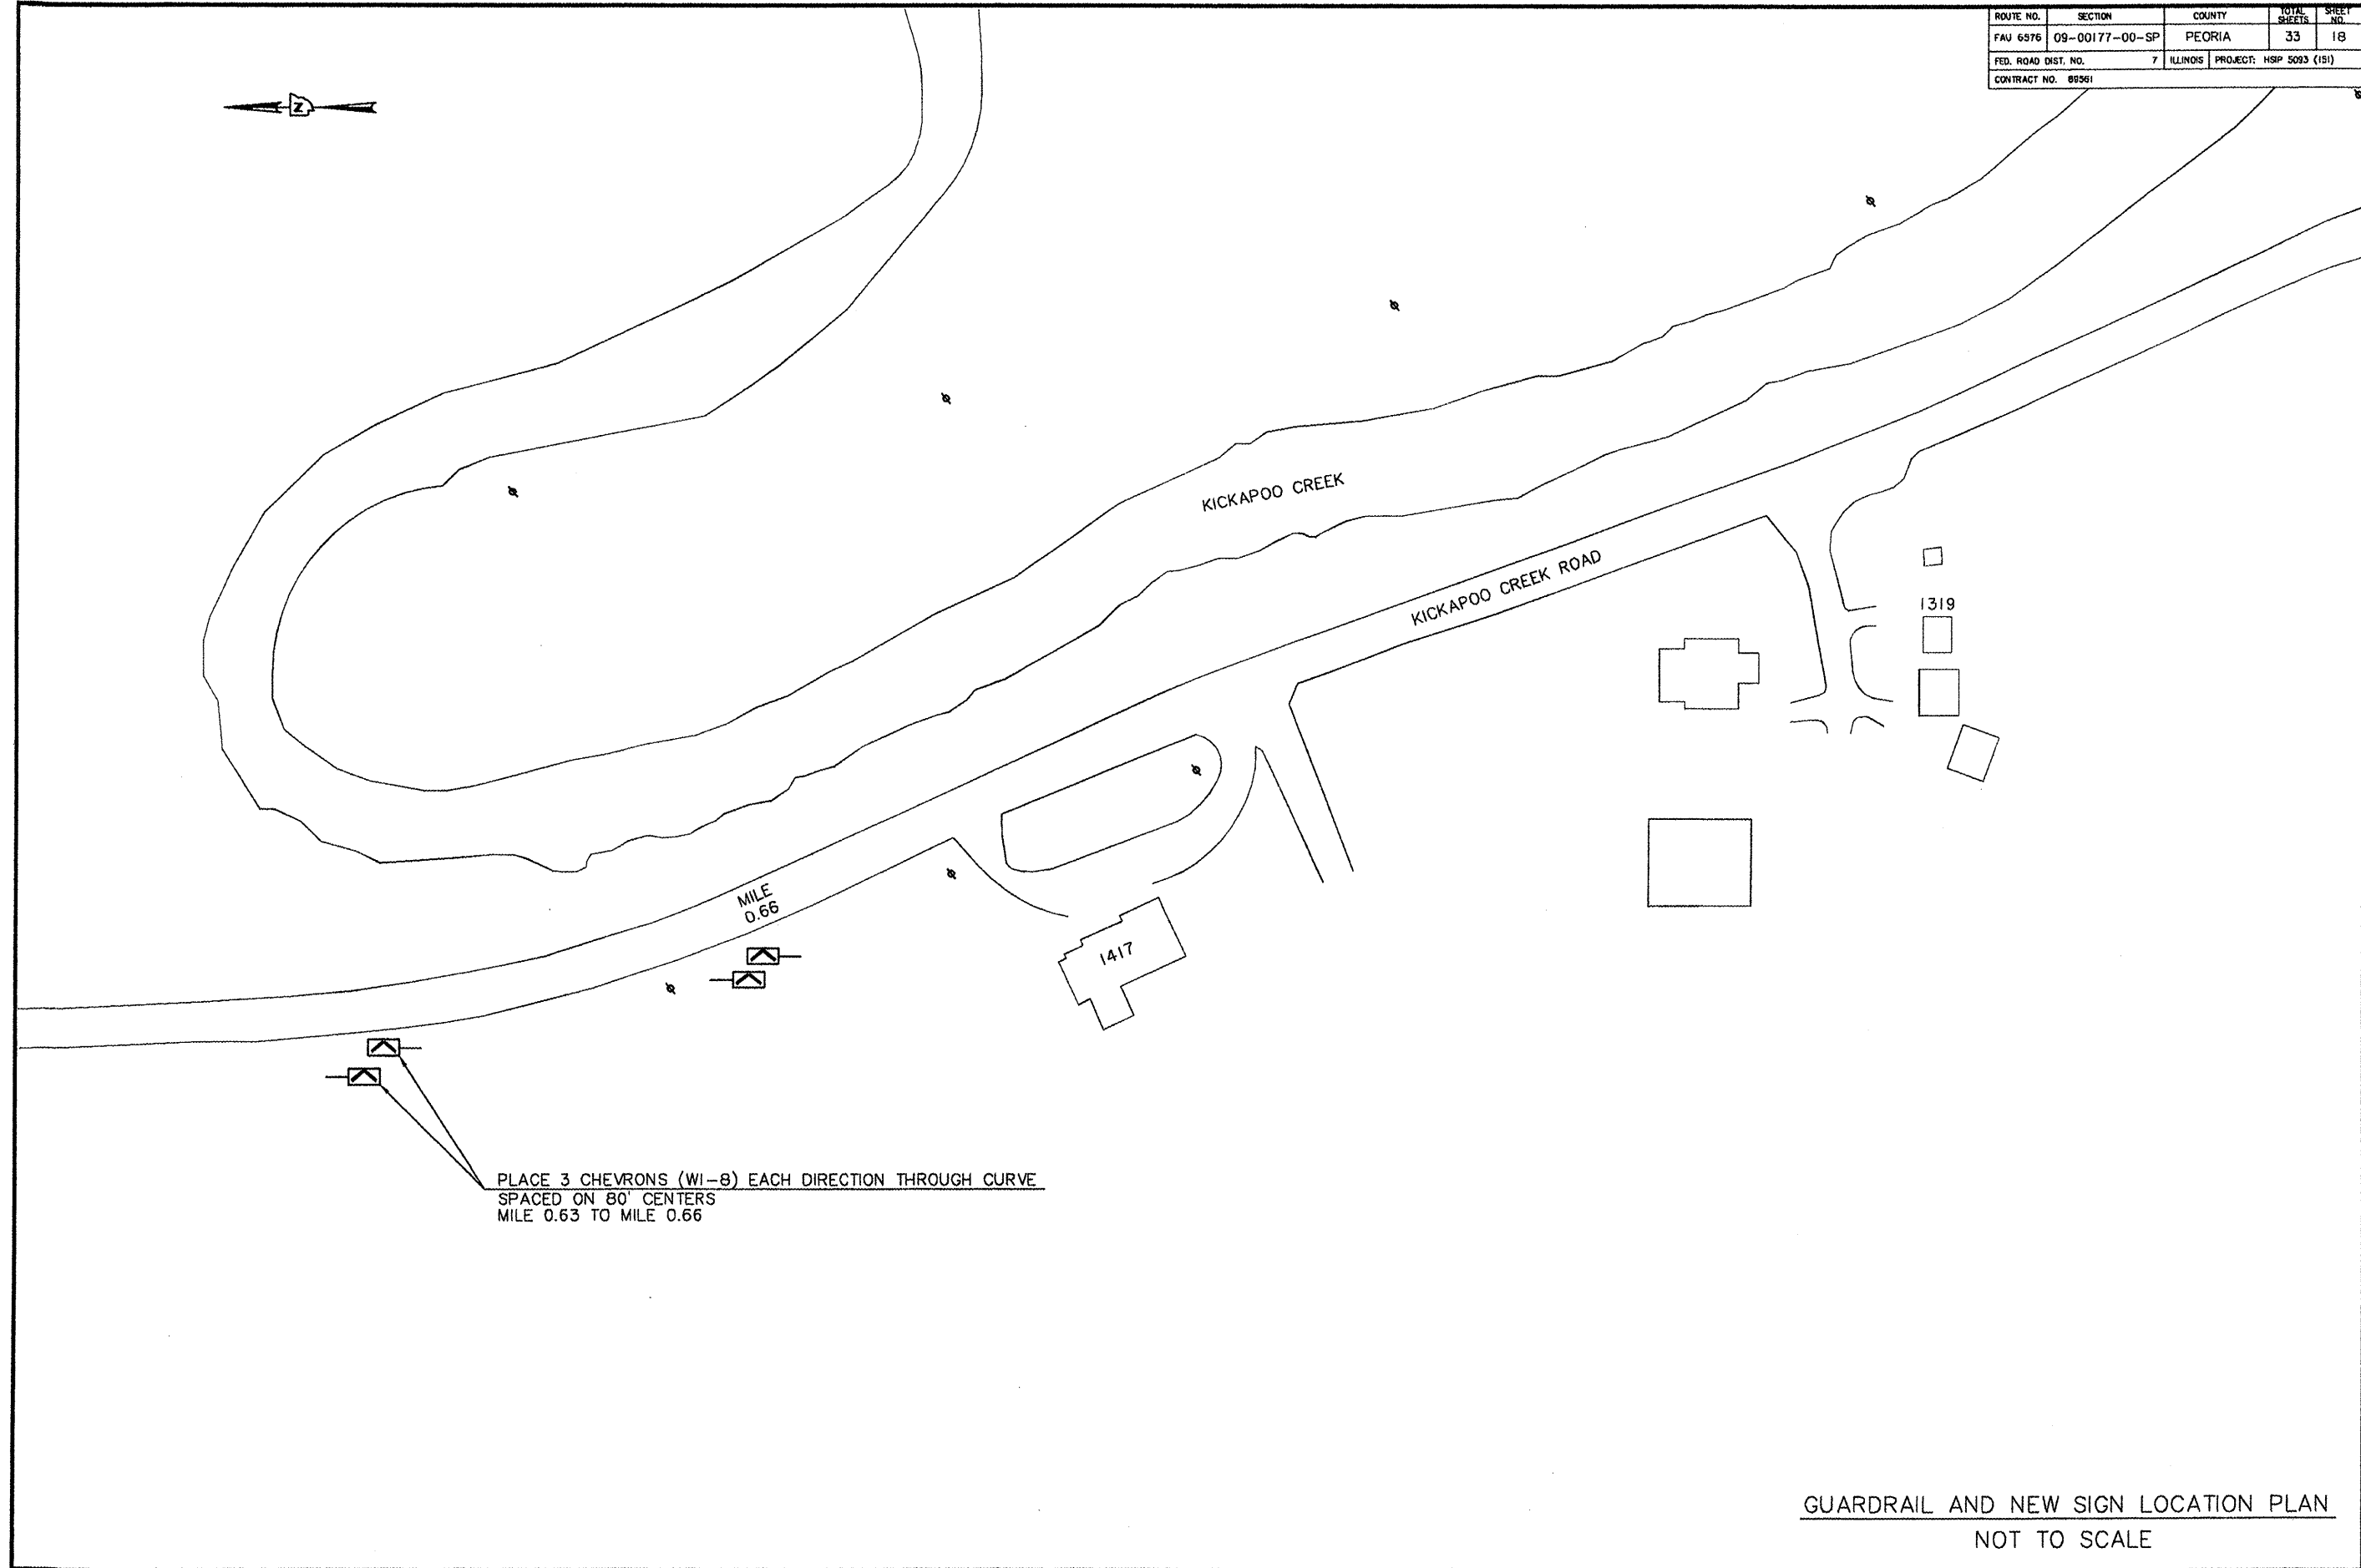

PLACE 3 CHEVRONS (W1-8) EACH DIRECTION THROUGH CURVE
 SPACED ON 80' CENTERS
 MILE 0.63 TO MILE 0.66

GUARDRAIL AND NEW SIGN LOCATION PLAN
 NOT TO SCALE