
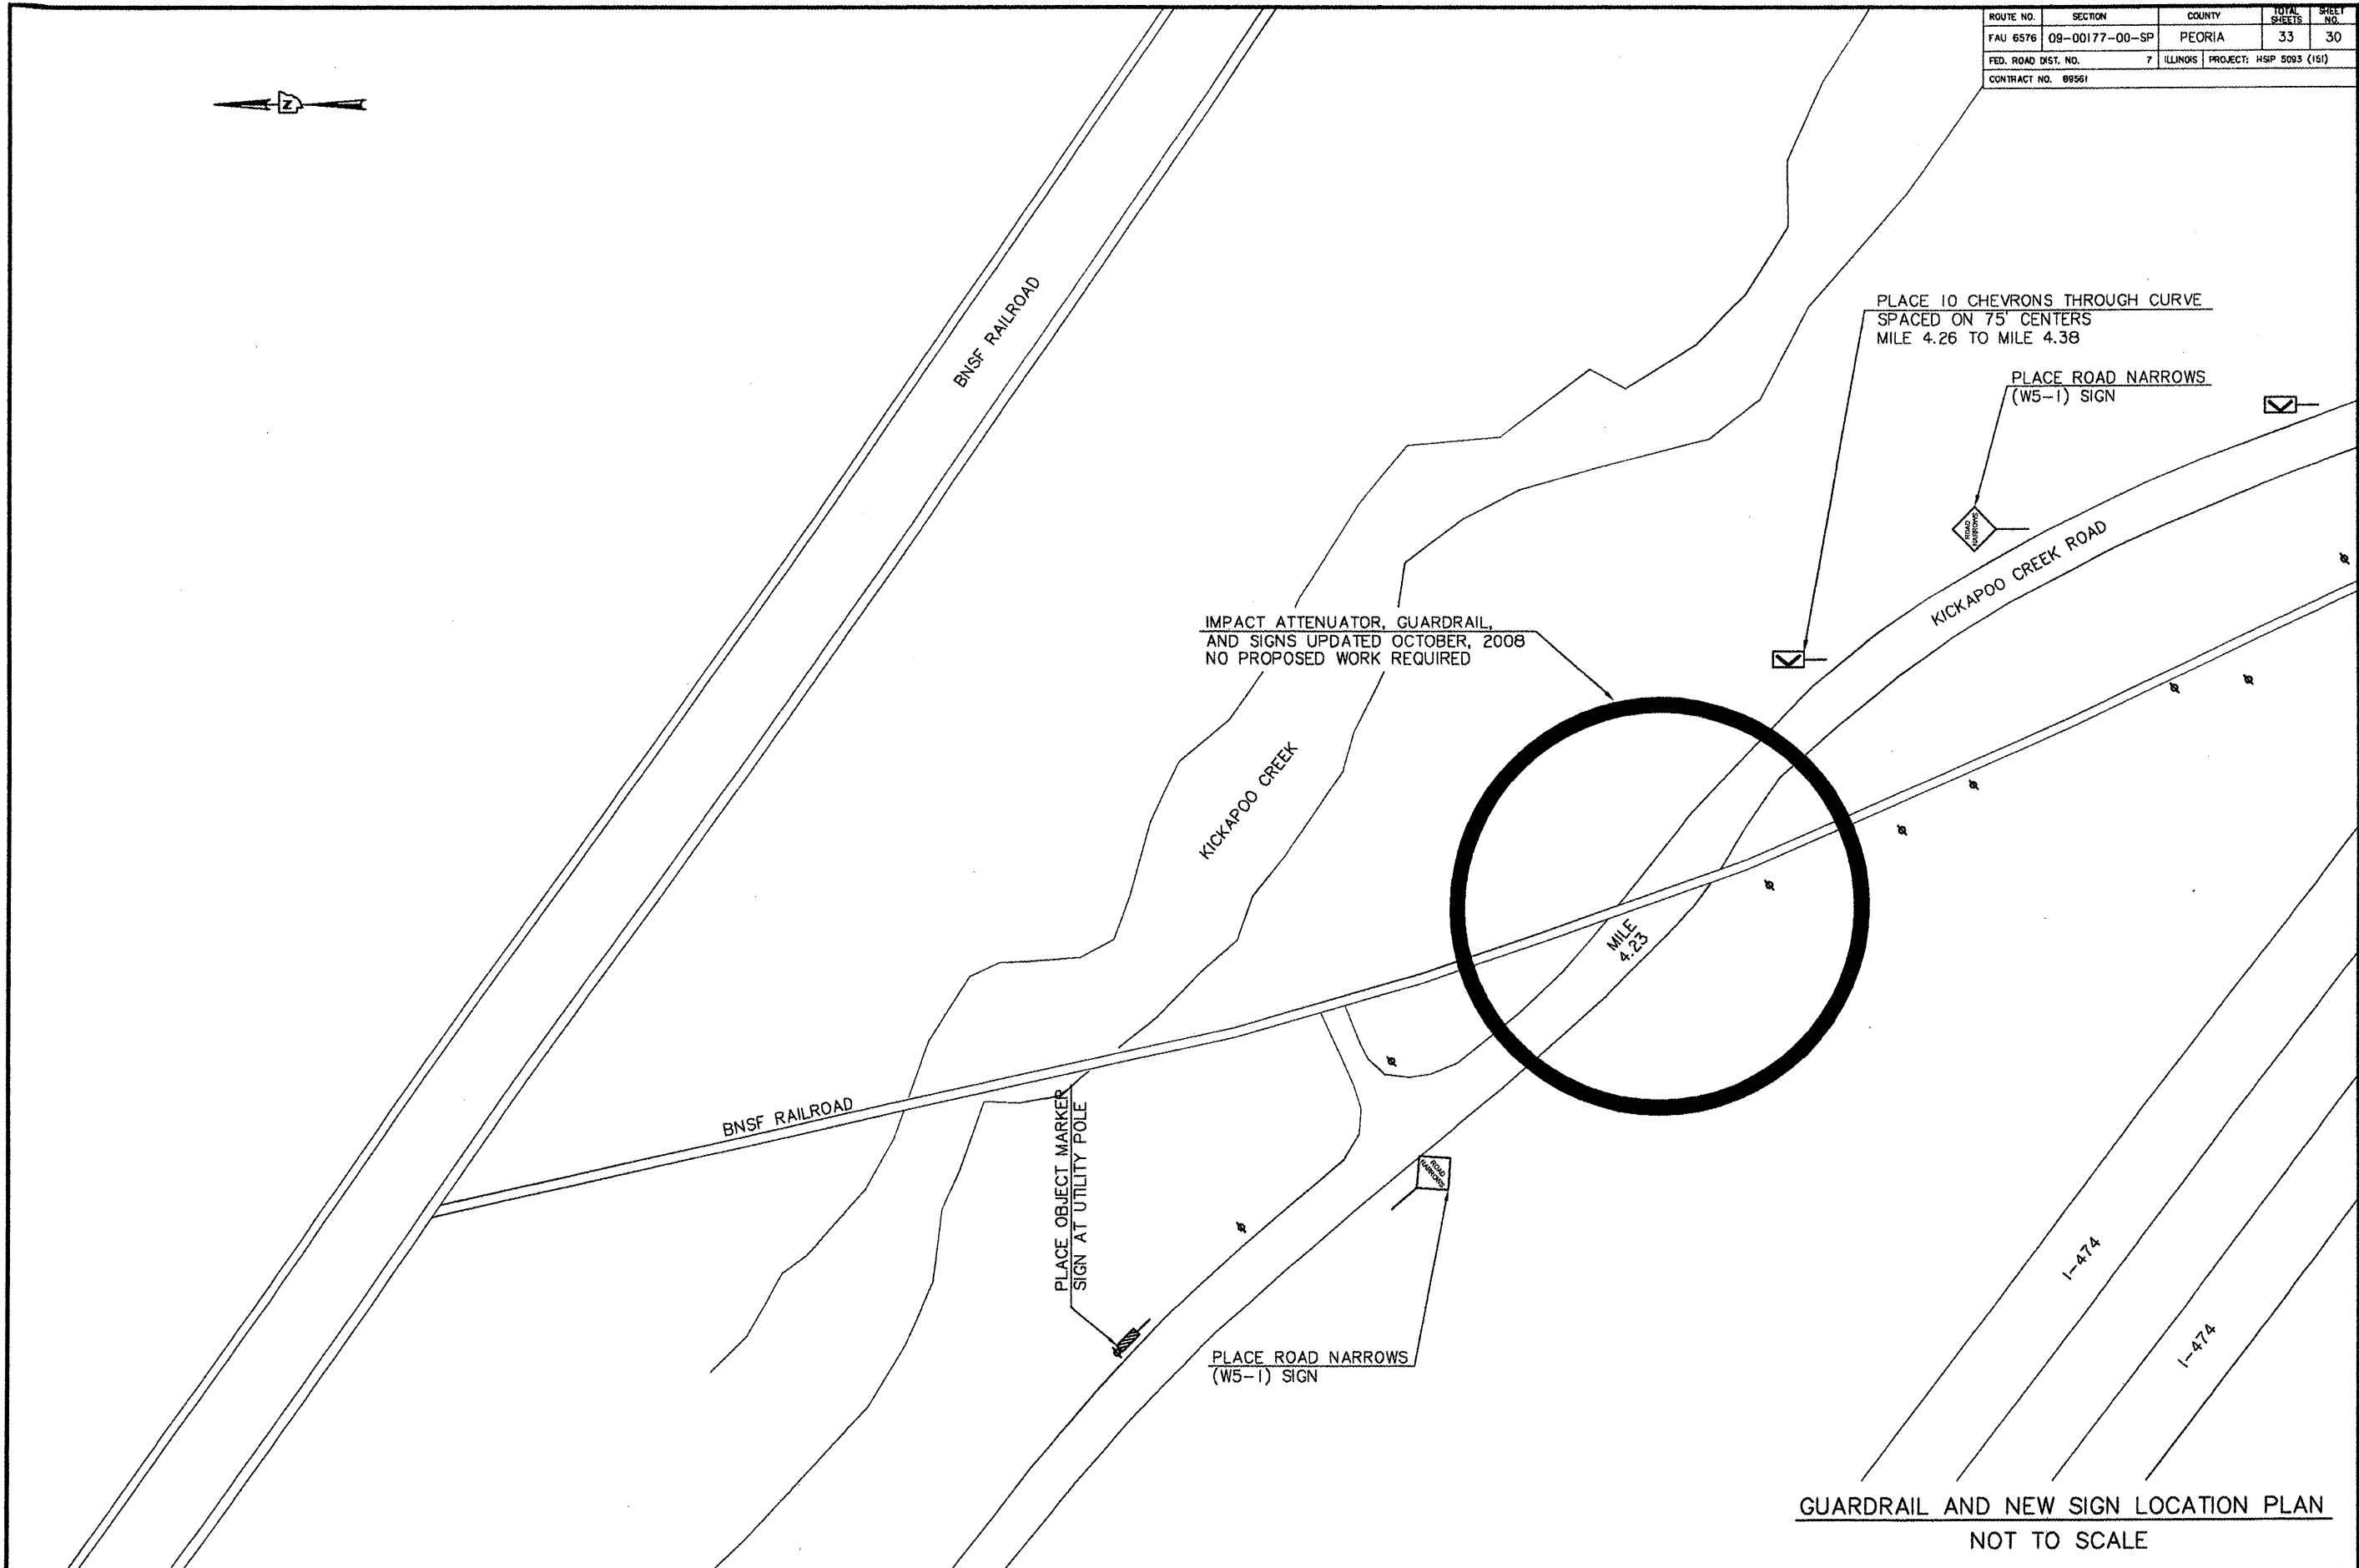


ROUTE NO.	SECTION	COUNTY	TOTAL SHEETS	SHEET NO.
FAU 6576	08-00177-00-SP	PEORIA	33	30
FED. ROAD DIST. NO.	7 ILLINOIS PROJECT: HSP 5093 (151)			
CONTRACT NO. 08501				

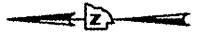

GUARDRAIL AND NEW SIGN LOCATION PLAN
NOT TO SCALE