


EXISTING TYPICAL CROSS SECTION ③

② STATION 35+07.0 TO STATION 370+47.0

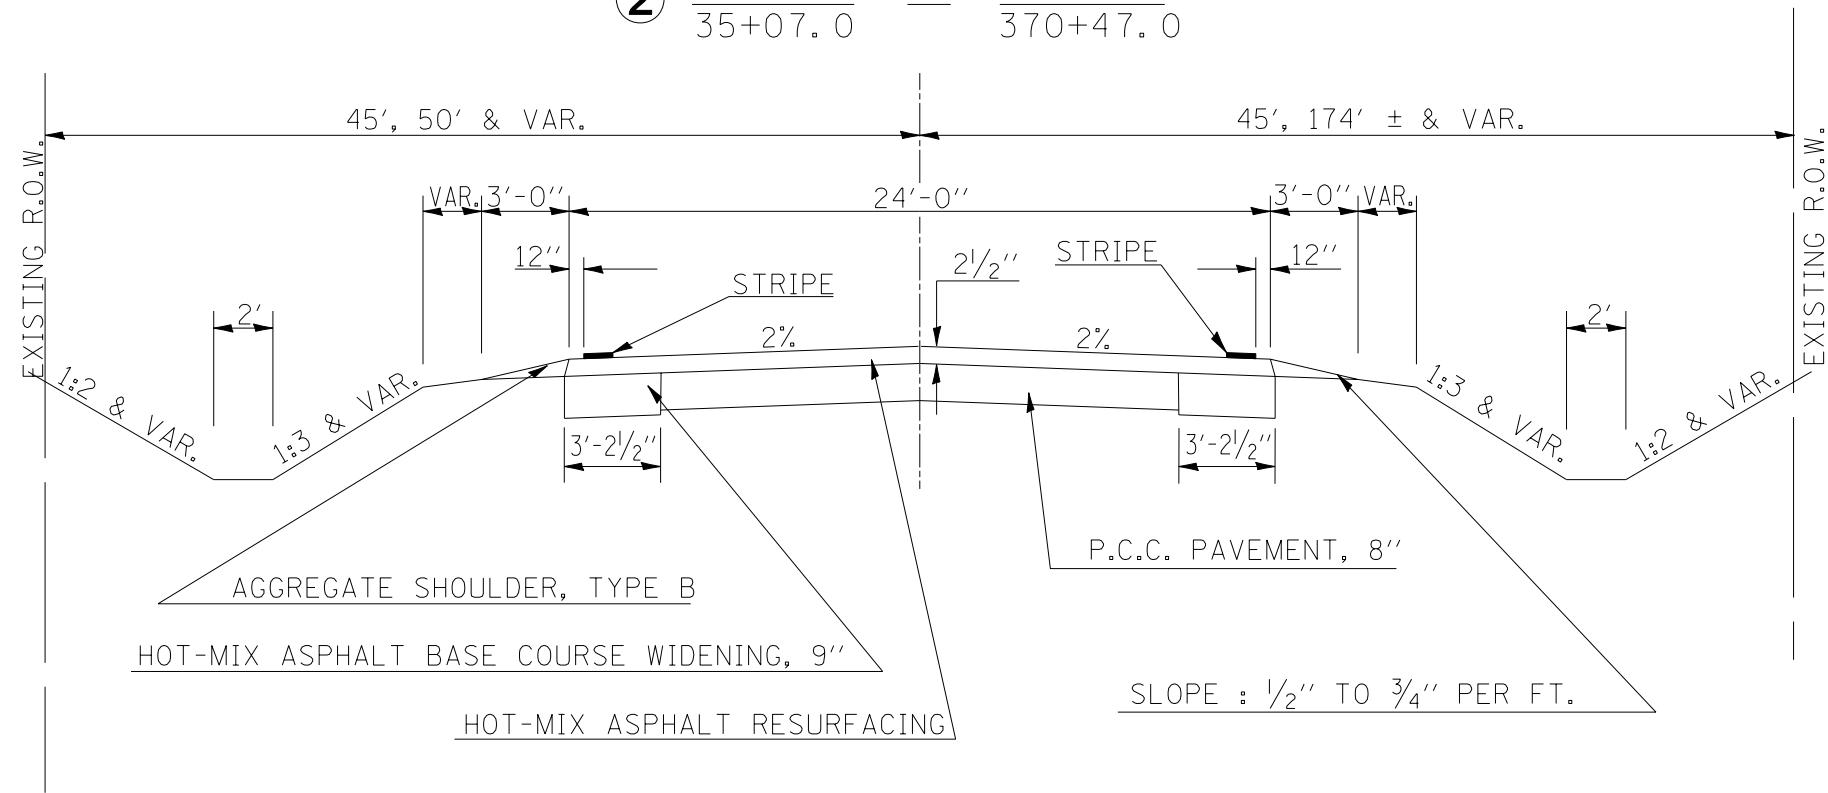

FILE NAME =	USER NAME = leroyma	DESIGNED -	REVISED -
ct:\pw_work\pwidot\leroyma\d0175388\d9500698.dgn		DRAWN -	REVISED -
		CHECKED -	REVISED -
		DATE -	REVISED -

**STATE OF ILLINOIS
DEPARTMENT OF TRANSPORTATION**

EXISTING TYPICAL CROSS SECTIONS			
SCALE:	SHEET NO.	OF SHEETS	STA. TO STA.

F.A. RTE.	SECTION	COUNTY	TOTAL SHEETS	SHEET NO.
812	(25,24)RS-1	PIATT	28	6
CONTRACT NO. 90915				
ILLINOIS FED. AID PROJECT				