


PROPOSED TYPICAL CROSS SECTION ③

② STATION TO STATION
 35+07.0 345+49.45 (RAILROAD OMISSION)
 345+57.85 370+47.0

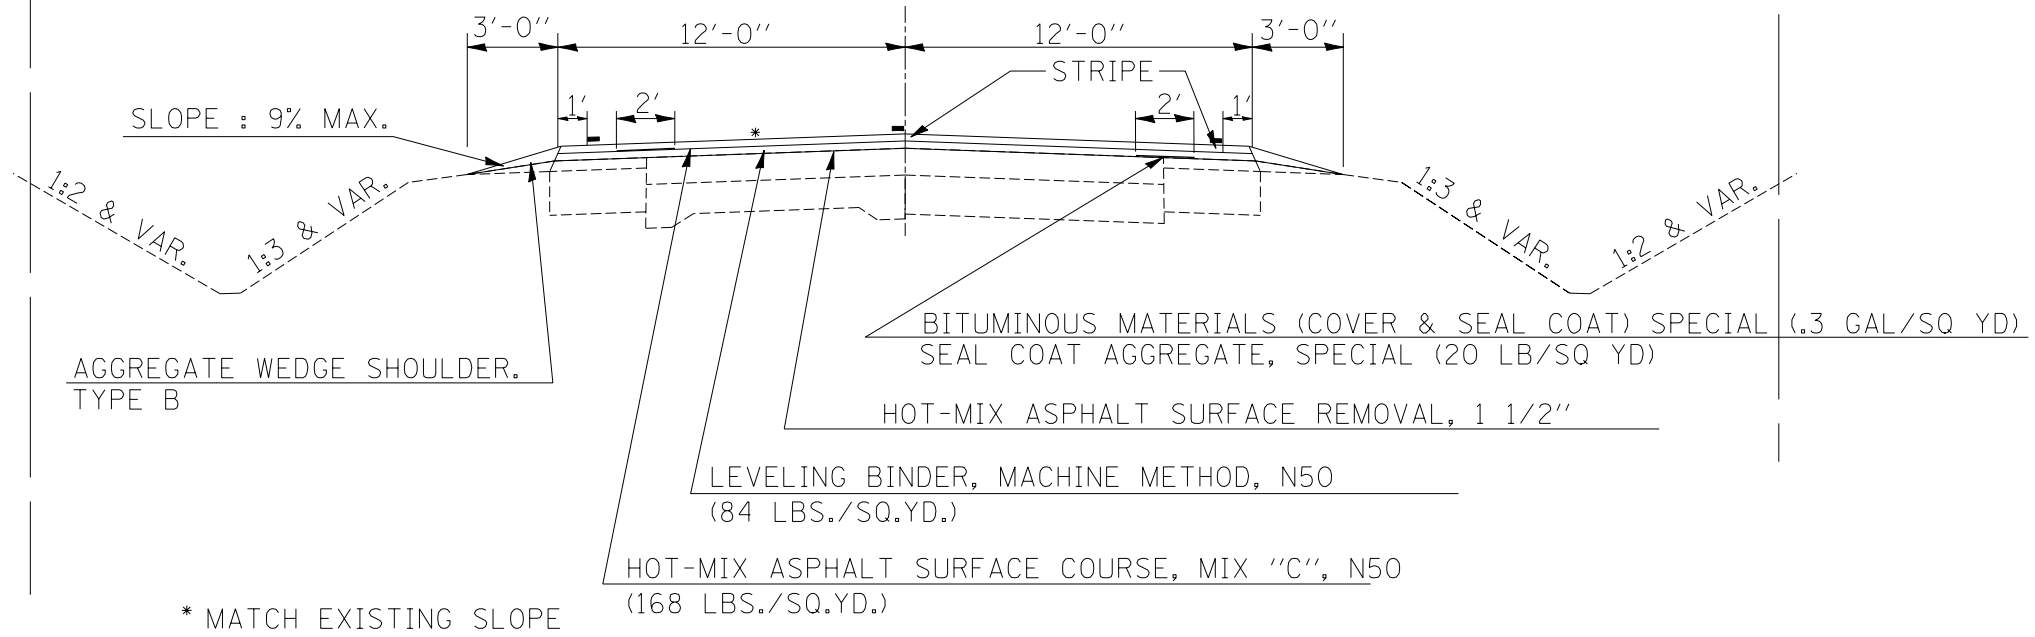

FILE NAME =	USER NAME = leroyma	DESIGNED -	REVISED -
c:\pwork\pwork\leryma\d0175388\d950698.dgn		DRAWN -	REVISED -
		CHECKED -	REVISED -
		DATE -	REVISED -

**STATE OF ILLINOIS
 DEPARTMENT OF TRANSPORTATION**

PROPOSED TYPICAL CROSS SECTIONS

SCALE: SHEET NO. OF SHEETS STA. TO STA.

F.A. RTE.	SECTION	COUNTY	TOTAL SHEETS	SHEET NO.
812	(25,24)RS-1	PIATT	28	8
			CONTRACT NO. 90915	
ILLINOIS FED. AID PROJECT				