


DOWERS TRUST
SW 1/4, NE 1/4, SEC 33, T. 17 N., R. 13 E., 3RD P.M.


STATION 10+00
DOUBLE 14'X8' REINFORCED CONCRETE
BOX CULVERT.
LENGTH = 32'-0"; SKEW = 0°
PROPOSED STRUCTURE NO. 092-5025

PLAN	SURVEYED	BY	DATE
	PLOTTED		
	CHECKED		
	BY		
	NO. OF WAY CHECKED		
	CADD FILE NAME		

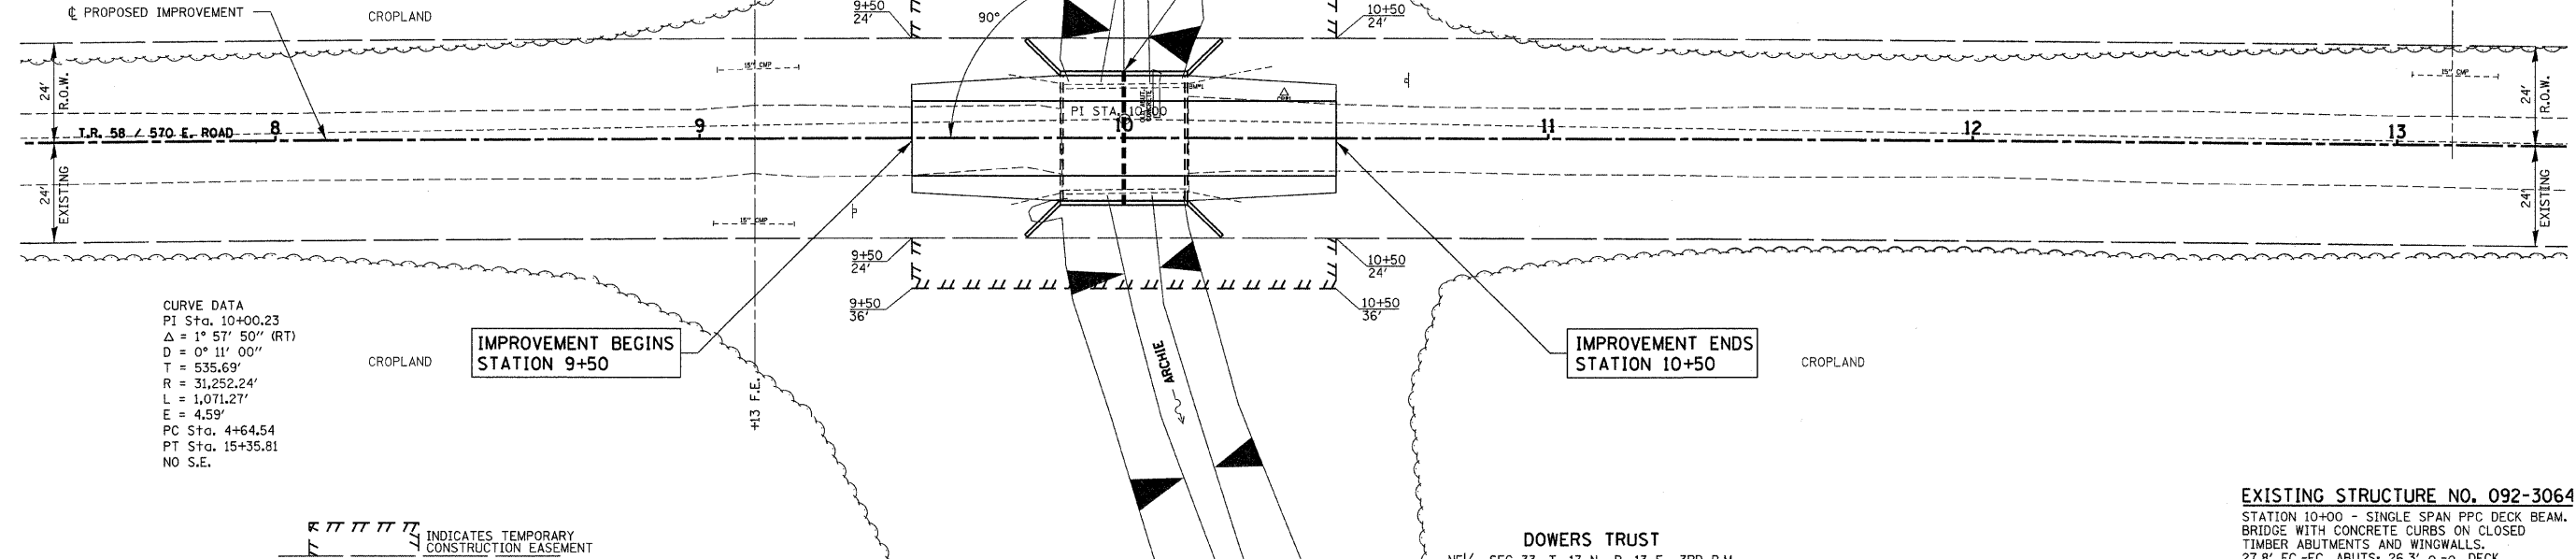

EXISTING STRUCTURE NO. 092-3064
STATION 10+00 - SINGLE SPAN PPC DECK BEAM
BRIDGE WITH CONCRETE CURBS ON CLOSED
TIMBER ABUTMENTS AND WINGWALLS.
27.8' FC-FC, ABUTS; 26.3' o.-o. DECK

PROFILE	SURVEYED	BY	DATE
	PLOTTED		
	CHECKED		
	BY		
	NO. OF WAY CHECKED		
	STRUCTURE NOTATION'S OK'D		

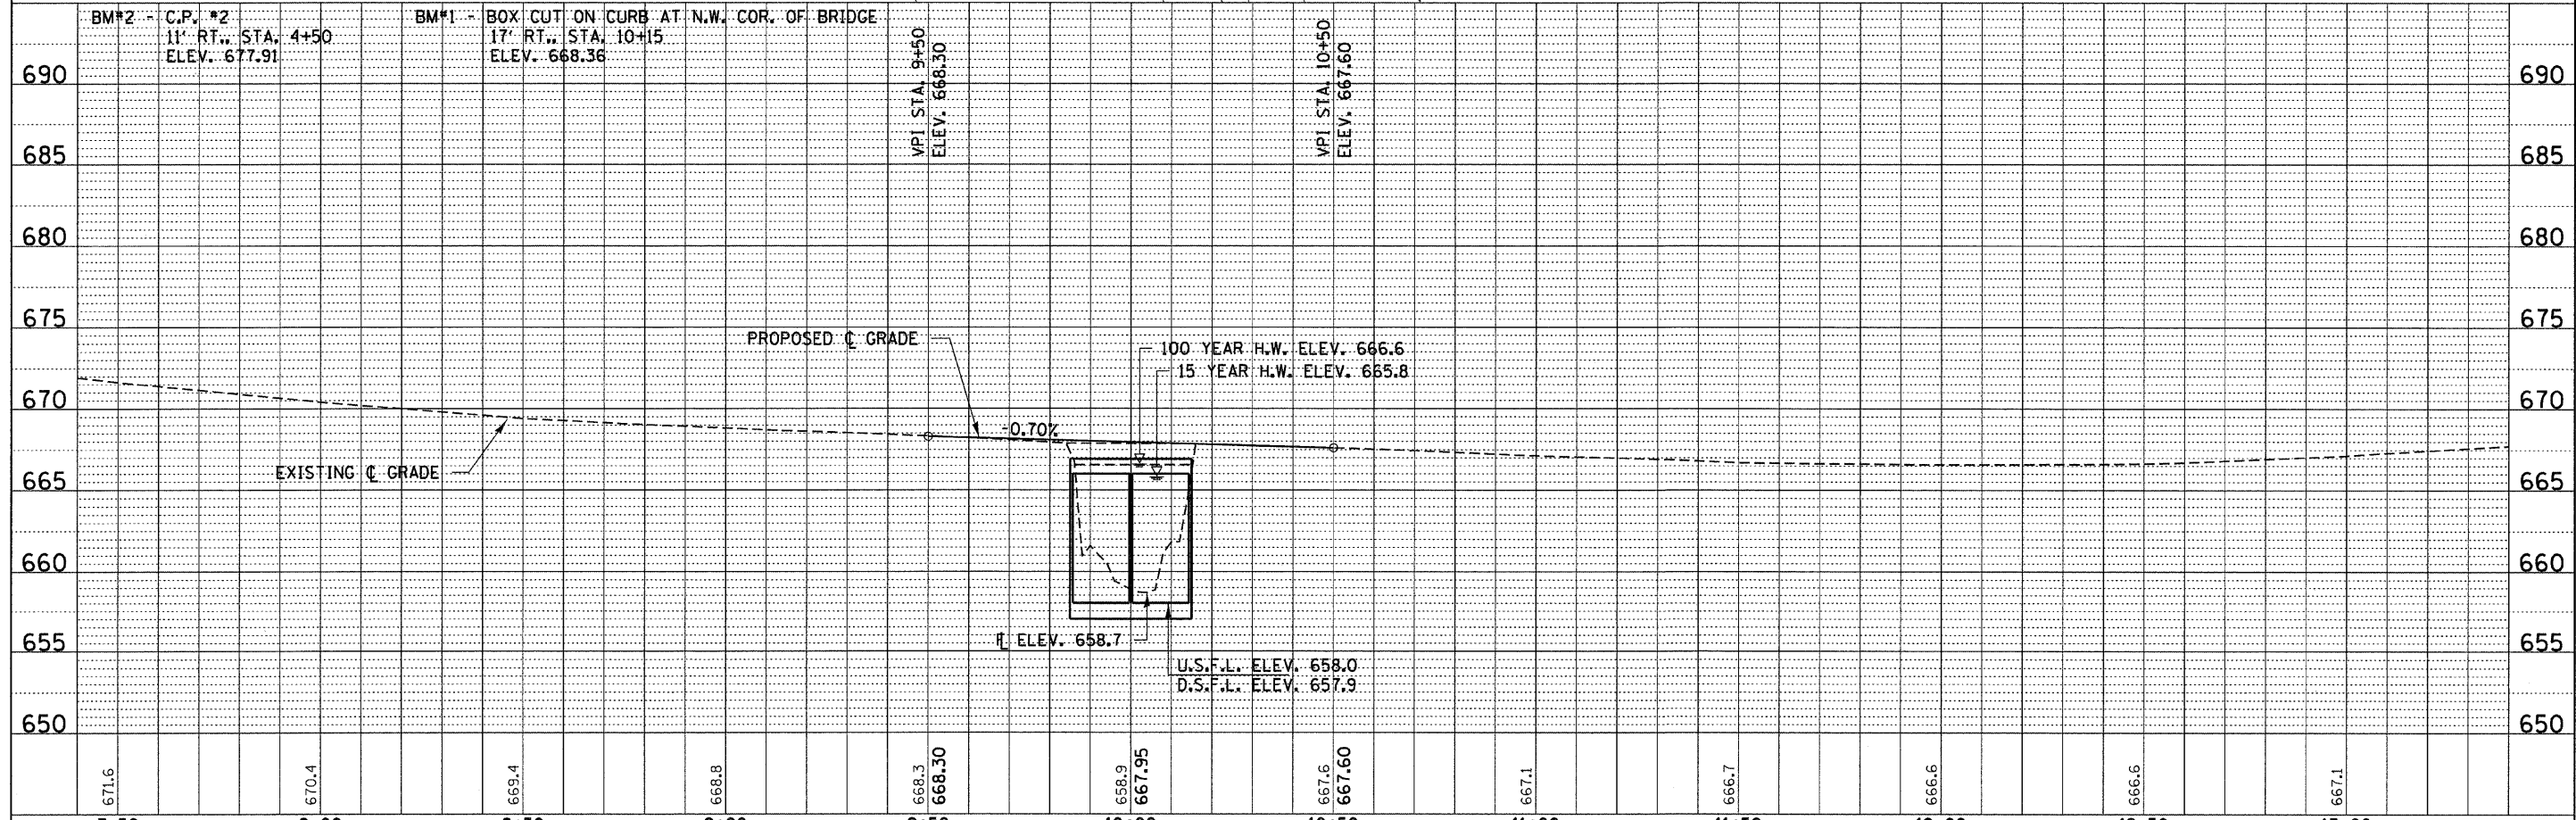

7+50	8+00	8+50	9+00	9+50	10+00	10+50	11+00	11+50	12+00	12+50	13+00
671.6	670.4	669.4	668.8	668.3 668.30	667.95	667.6 667.60	667.1	666.7	666.6	666.6	667.1

FILE NAME =
090268-shr-pp1.dgn

USER NAME =
DESIGNED - J.W.F.
DRAWN - D.T.M.
CHECKED - S.W.M.
DATE - 02/05/10

REVISED -
REVISED -
REVISED -
REVISED -

STATE OF ILLINOIS
VERMILION COUNTY HIGHWAY DEPARTMENT

HLR
SCALE: 20H:5V
SHEET NO. 1 OF 1 SHEETS
PLAN & PROFILE
570 E. ROAD
STA. TO STA.

T.R.	SECTION	COUNTY	TOTAL SHEETS	SHEET NO.
58	08-17127-00-BR	VERMILION	10	4
SIDELL ROAD DISTRICT	ILLINOIS FED. AID PROJECT BR05-01833641		CONTRACT NO. 91438	