


| | |
|-----------|------|
| BY | DATE |
| SURVEYED | |
| PLOTTED | |
| TEMPLATE | |
| NOTE BOOK | |
| AREAS | |
| CHECKED | |
| NO. | |

| | |
|-----------|------|
| BY | DATE |
| SURVEYED | |
| PLOTTED | |
| TEMPLATE | |
| NOTE BOOK | |
| AREAS | |
| CHECKED | |
| NO. | |

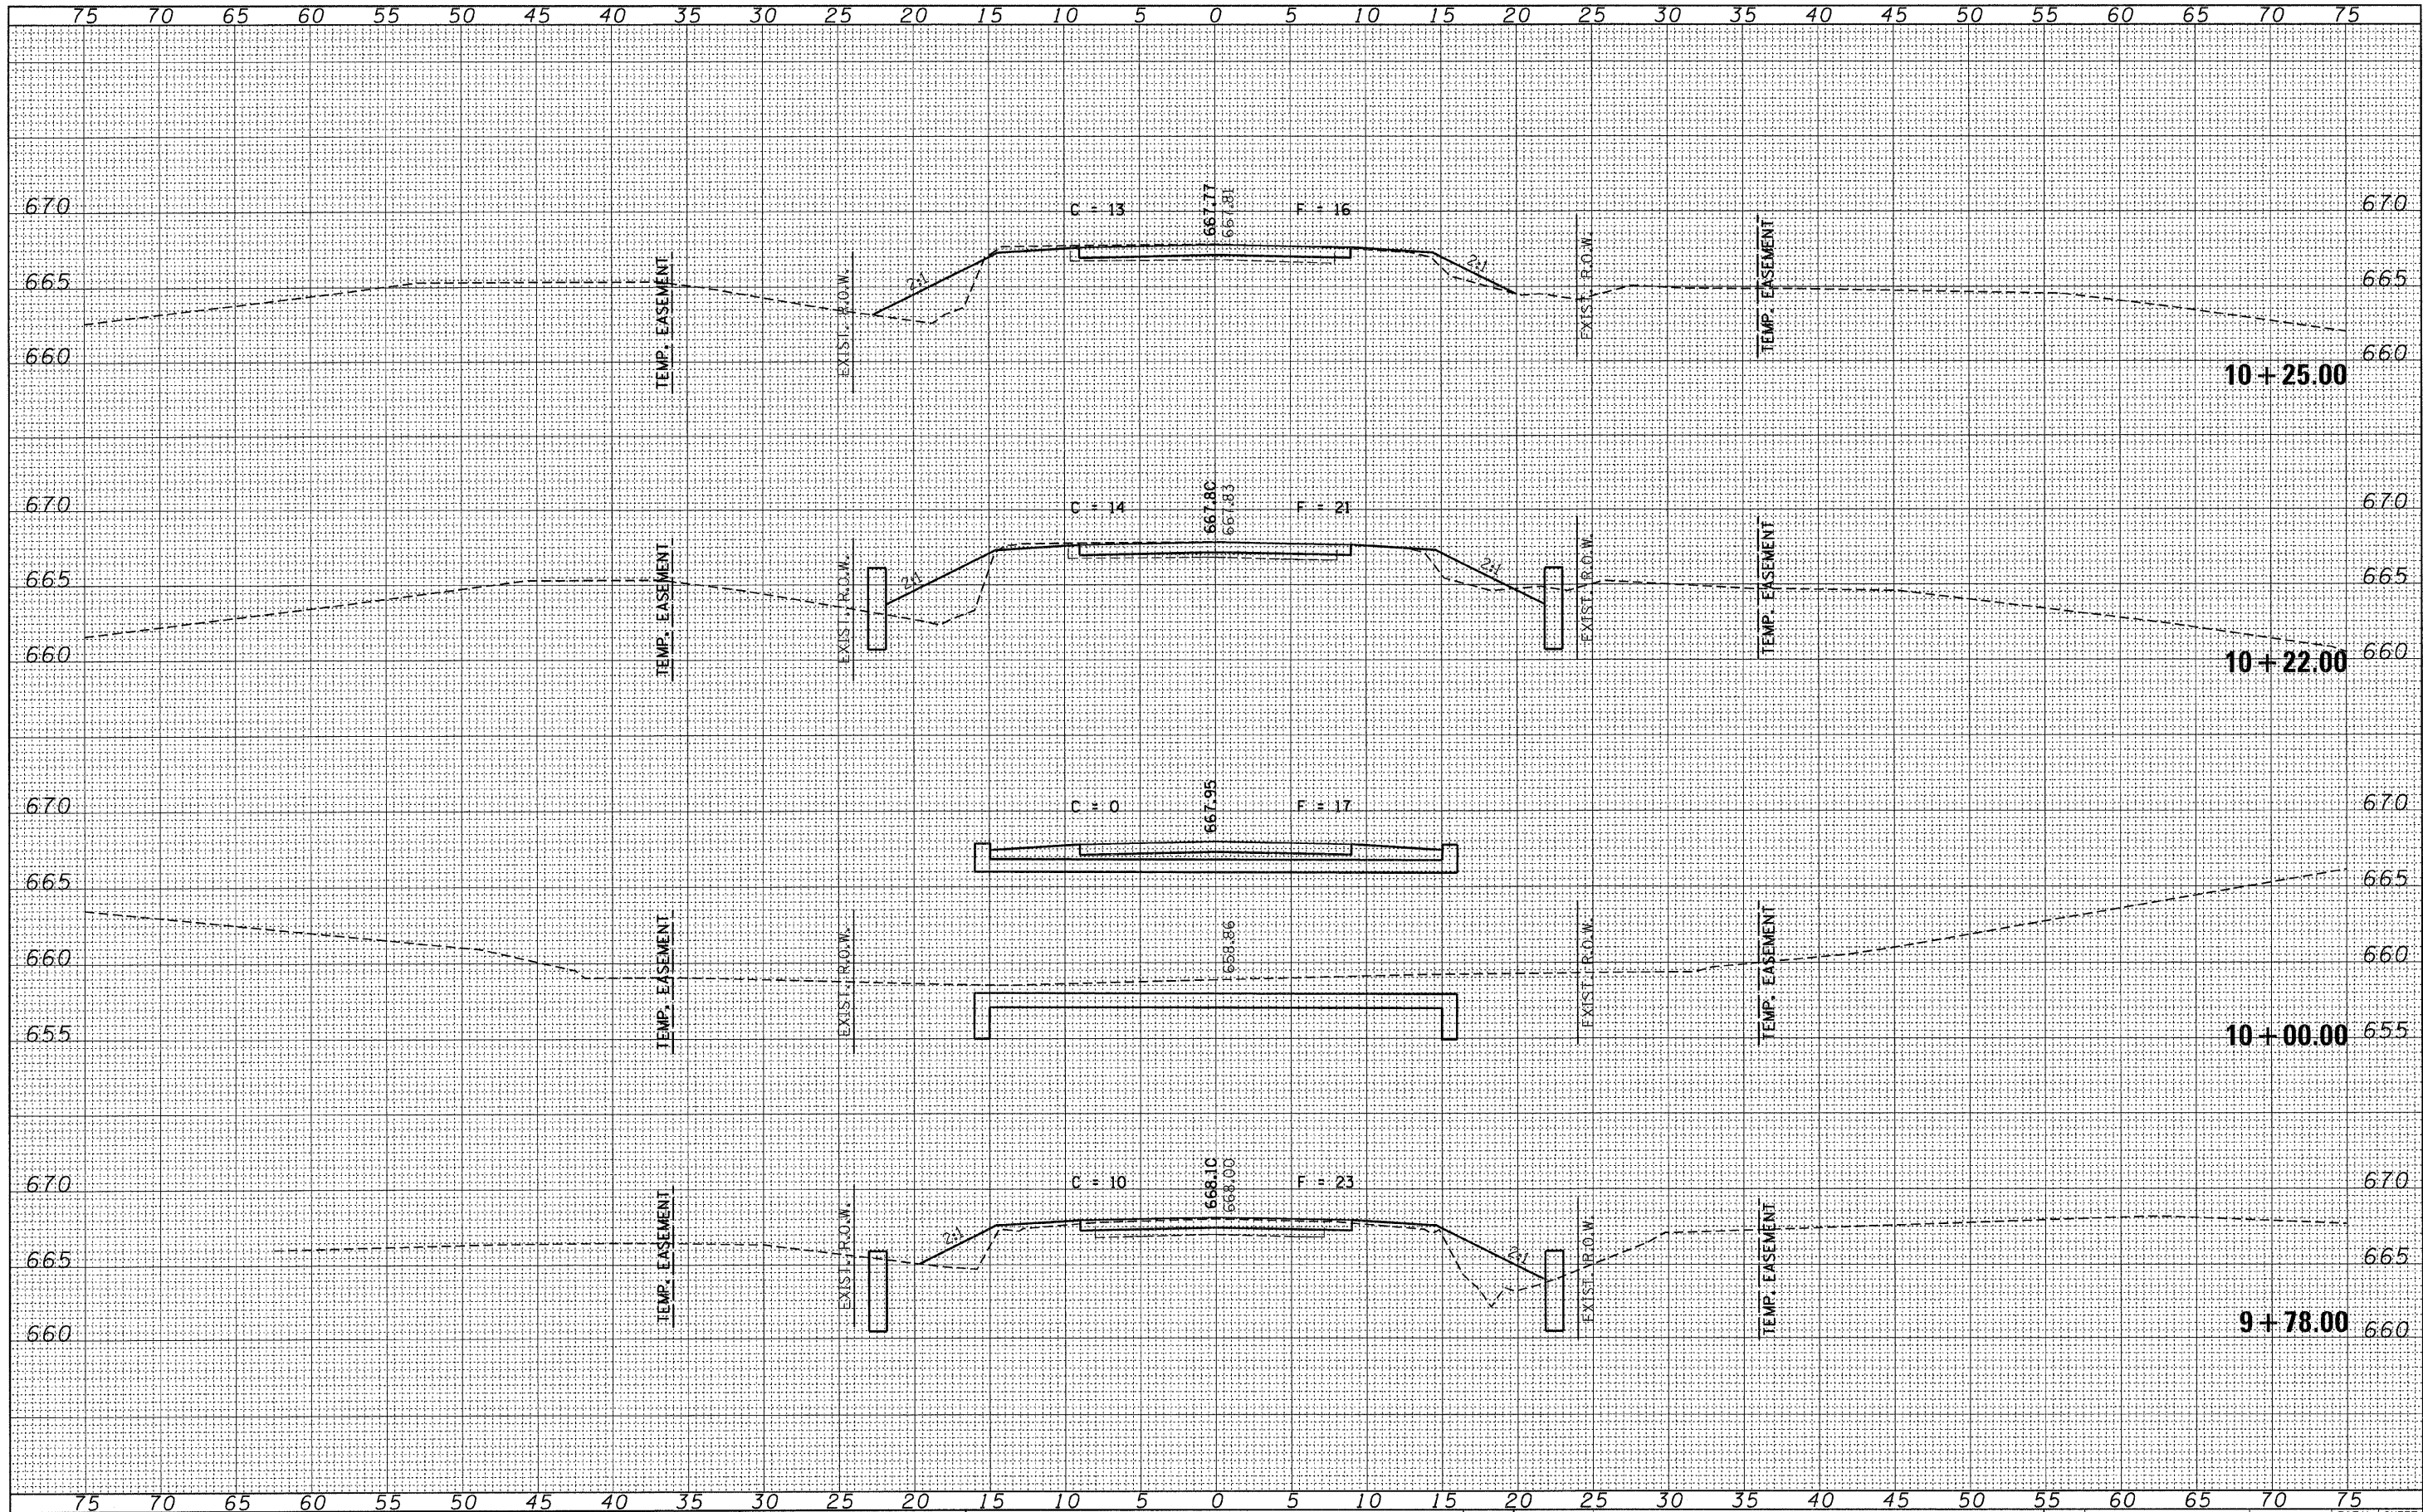

FILE NAME = 090268-sht-axs.dgn
 USER NAME =
 PLOT SCALE =
 PLOT DATE = 3/3/2010

| | |
|-------------------|-----------|
| DESIGNED - J.W.F. | REVISED - |
| DRAWN - D.T.M. | REVISED - |
| CHECKED - S.W.M. | REVISED - |
| DATE - 02/05/10 | REVISED - |

STATE OF ILLINOIS
 VERMILION COUNTY HIGHWAY DEPARTMENT



SCALE: 5H:5V
 SHEET NO. OF SHEETS
 STA. 9+78.00 TO STA. 10+25.00

CROSS SECTIONS
 570 E. ROAD

| | | | | |
|----------------------|----------------|---|--------------|-----------|
| T.R. | SECTION | COUNTY | TOTAL SHEETS | SHEET NO. |
| 58 | 08-17127-00-BR | VERMILION | 10 | 6 |
| SIDELL ROAD DISTRICT | | CONTRACT NO. 91438 | | |
| FED. ROAD DIST. NO. | | ILLINOIS FED. AID PROJECT BROS-01833041 | | |