


FINAL SURVEY NO.	SURVEYED	BY	DATE
NOTE BOOK NO.	PLOTTED		
AREAS CHECKED	TEMPLATE		
	AREAS CHECKED		

ORIGINAL SURVEY NO.	SURVEYED	BY	DATE
NOTE BOOK NO.	PLOTTED		
AREAS CHECKED	TEMPLATE		
	AREAS CHECKED		

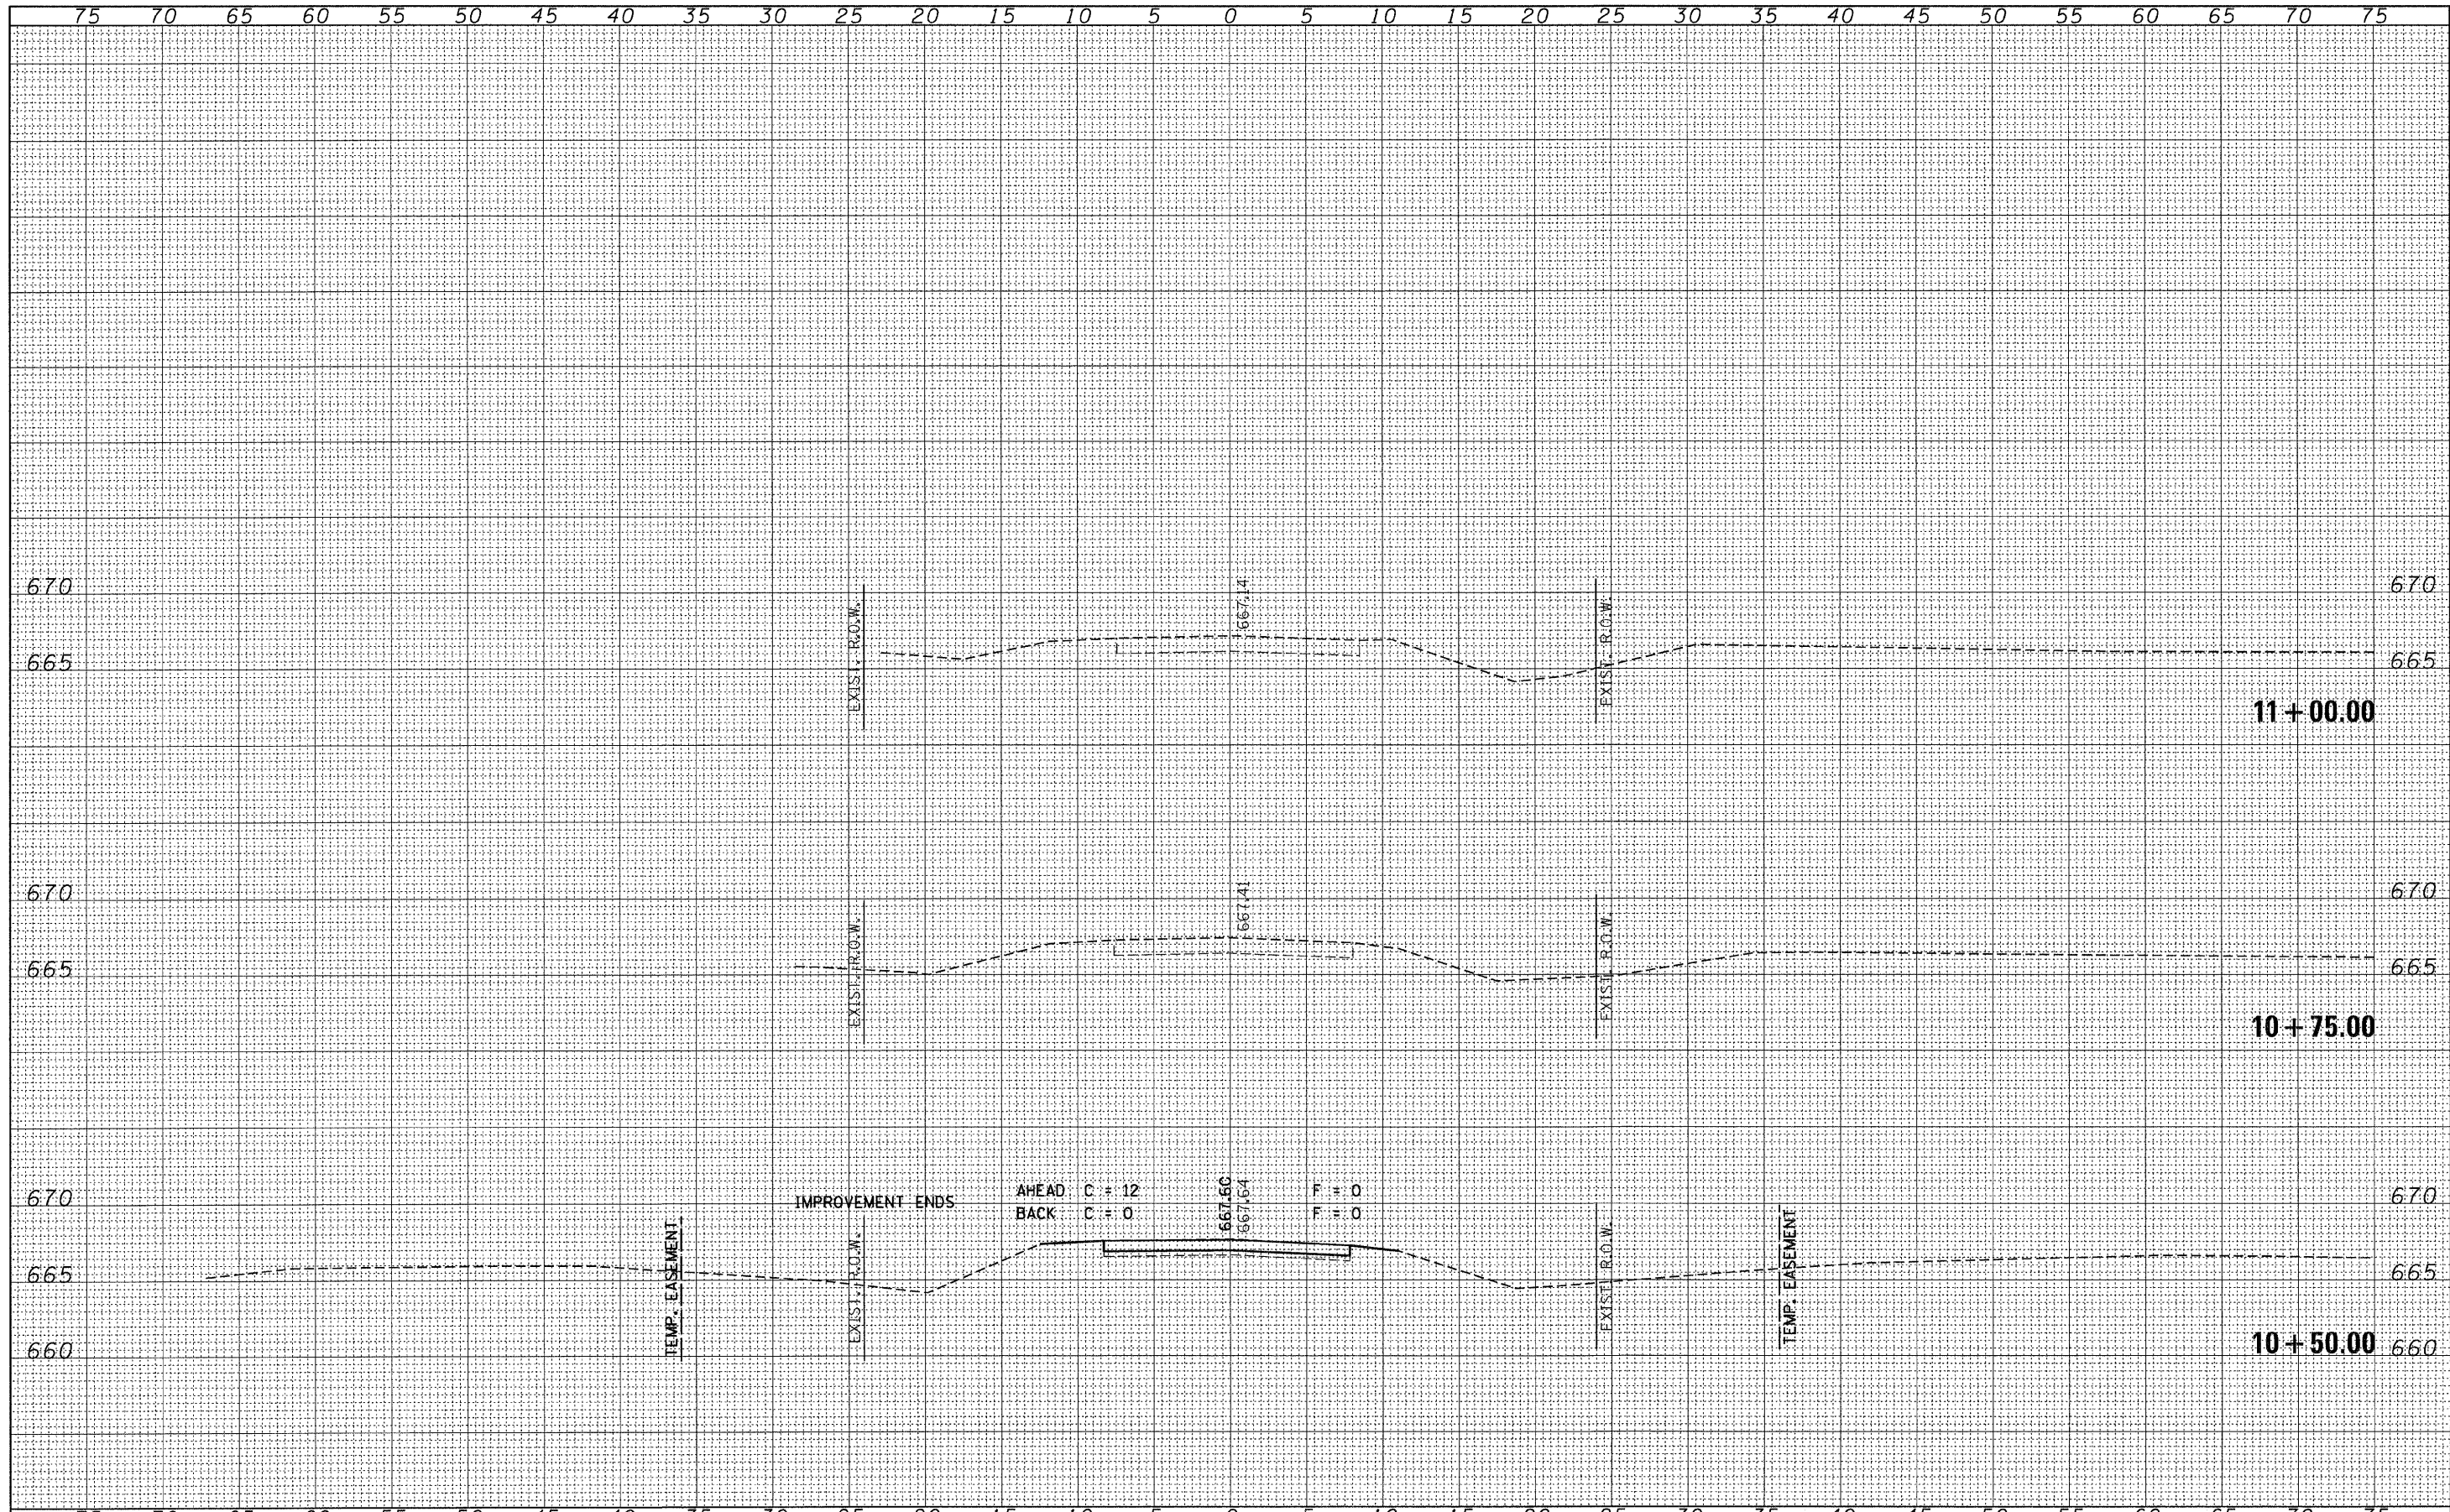

FILE NAME = 090268-sh1-exa.dgn	USER NAME =	DESIGNED - J.W.F.	REVISED -	STATE OF ILLINOIS VERMILION COUNTY HIGHWAY DEPARTMENT		CROSS SECTIONS		T.R.	SECTION	COUNTY	TOTAL SHEETS	SHEET NO.
		DRAWN - D.T.M.	REVISED -			58	08-17127-00-BR	VERMILION	10	7		
		CHECKED - S.W.M.	REVISED -			SIDELL ROAD DISTRICT				CONTRACT NO. 91438		
		DATE - 02/05/10	REVISED -			SCALE: 5H:5V		SHEET NO.	OF SHEETS	STA. 10+50.00	TO STA. 11+00.00	FED. ROAD DIST. NO. ILLINOIS FED. AID PROJECT BROS-0183304