


DATE	
BY	
FINAL SURVEY	SURVEYED
NOTE BOOK NO.	PLOTTED
AREAS CHECKED	DATE

DATE	
BY	
ORIGINAL SURVEY	SURVEYED
NOTE BOOK NO.	PLOTTED
AREAS CHECKED	DATE

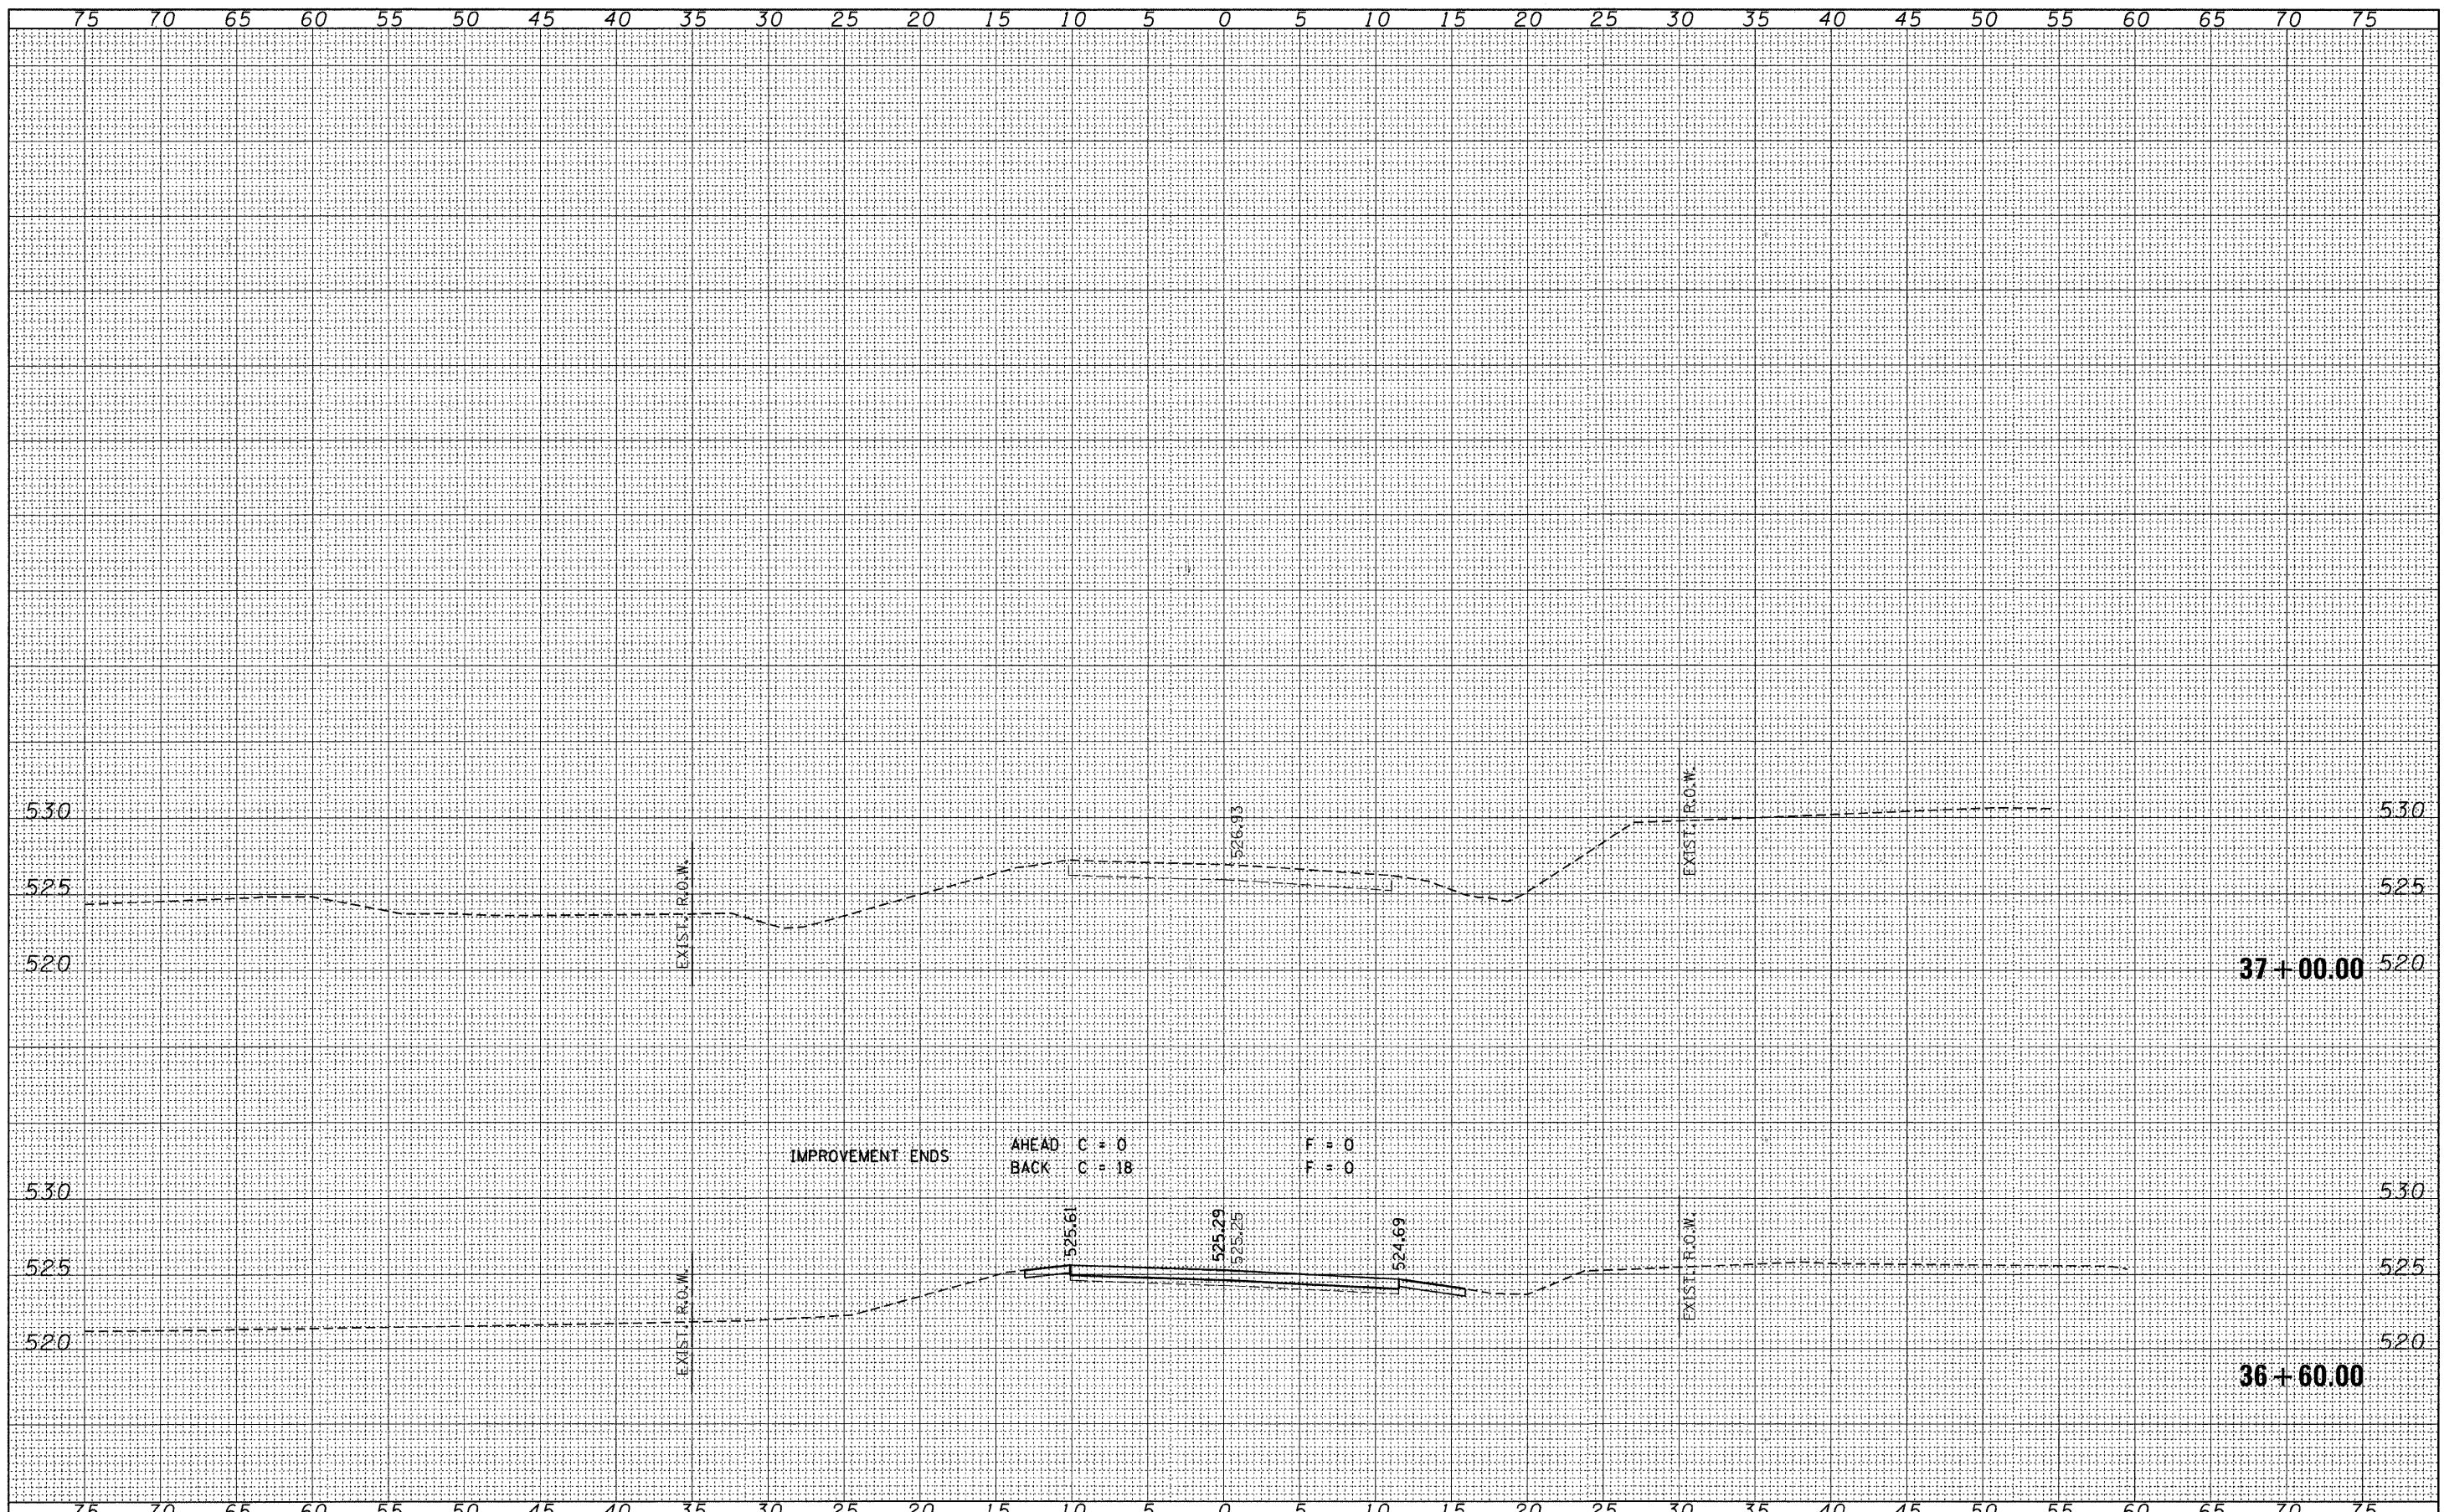

FILE NAME = 090204-sht-xxx.dgn
 USER NAME =
 PLOT SCALE =
 PLOT DATE = 4/9/2010

DESIGNED - J.W.F.	REVISED -
DRAWN - D.T.M.	REVISED -
CHECKED - S.W.M.	REVISED -
DATE - 11/10/09	REVISED -

STATE OF ILLINOIS
 BROWN COUNTY HIGHWAY DEPARTMENT



CROSS SECTIONS
 COOPERSTOWN ROAD
 SCALE: 5H:5V
 SHEET NO. OF SHEETS STA. 36+60.00 TO STA. 37+00.00

F.A.S. 1583	SECTION 05-00065-00-BR	COUNTY BROWN	TOTAL SHEETS 24	SHEET NO. 11
CONTRACT NO. 93509				
FED. ROAD DIST. NO. [ILLINOIS] FED. AID PROJECT				