



F.A.U. #	SECTION	COUNTY	TOTAL SHEETS	SHEET NO.
09-00031-00-RS	09-00031-00-RS	MONTGOMERY	10	3
STA. 10+41 TO STA. 26+09				
FED. ROAD DIST. NO. Illinois FED. AID PROJECT				
CITY OF LITCHFIELD				

93527

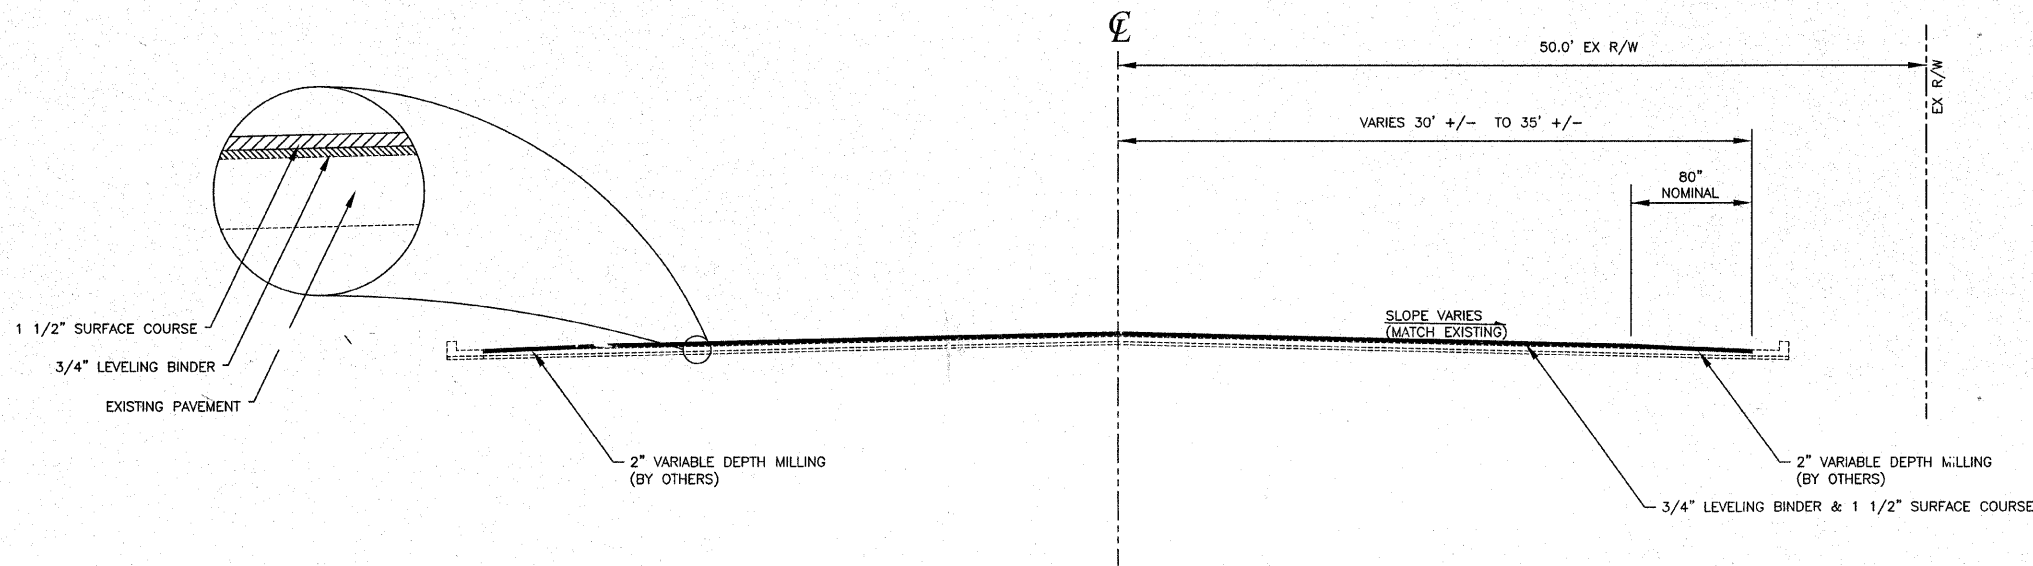

TYPICAL SECTION
HOT-MIX ASPHALT OVRFLAY
10+41.00 TO 18+01.00
STATE STREET

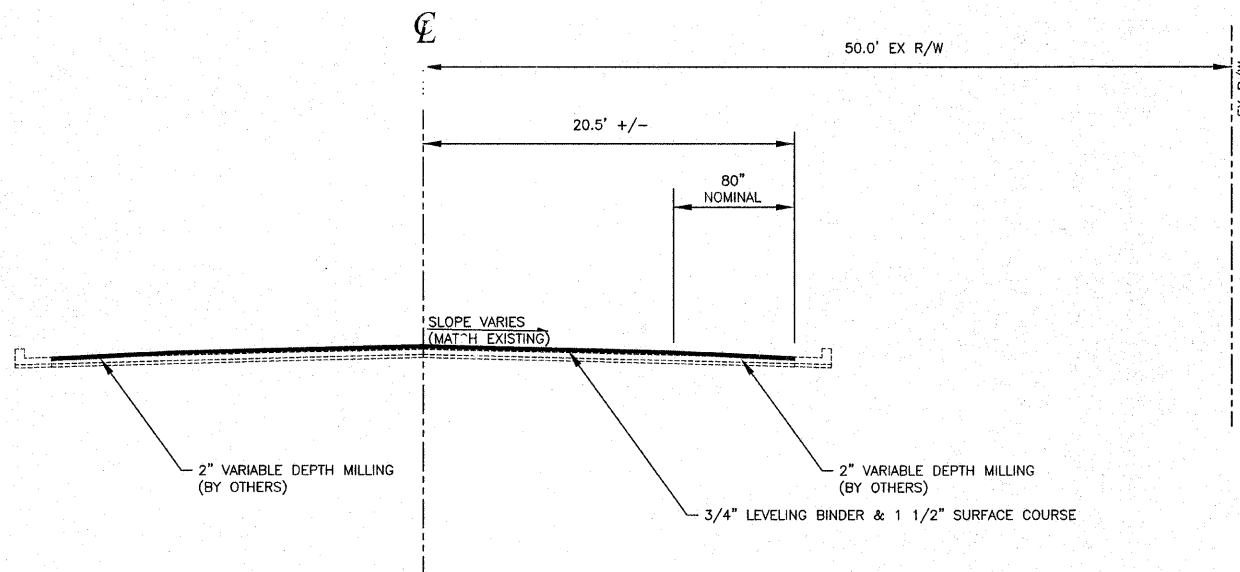

TYPICAL SECTION
HOT-MIX ASPHALT OVERLAY
18+57.00 TO 26+07.00
STATE STREET

HMA MIXTURE REQUIREMENTS				
ITEM	AC/PG	DESIGN AIR VOIDS	MIX COMPOSITION (GRADATION MIXTURE)	FRICTION AGG
SURFACE	PG 64-22	4.0% @ N = 50 _{max}	IL - 9.5 OR 12.	MIX D
LEVELING BINDER	PG 64-22	4.0% @ N = 50 _{max}	IL - 9.5	N/A

REVISIONS	
NAME	DATE
PRELIM PS&E	10/23/09
PRE-FINAL	11/30/09
FINAL	02/19/10

ILLINOIS DEPARTMENT OF TRANSPORTATION
TYPICAL SECTIONS
STATE STREET
SECTION NO. 09-00031-00-RS
MONTGOMERY COUNTY

DATE: 09/22/09

DRAWN BY: RMT
CHECKED BY: CMB