

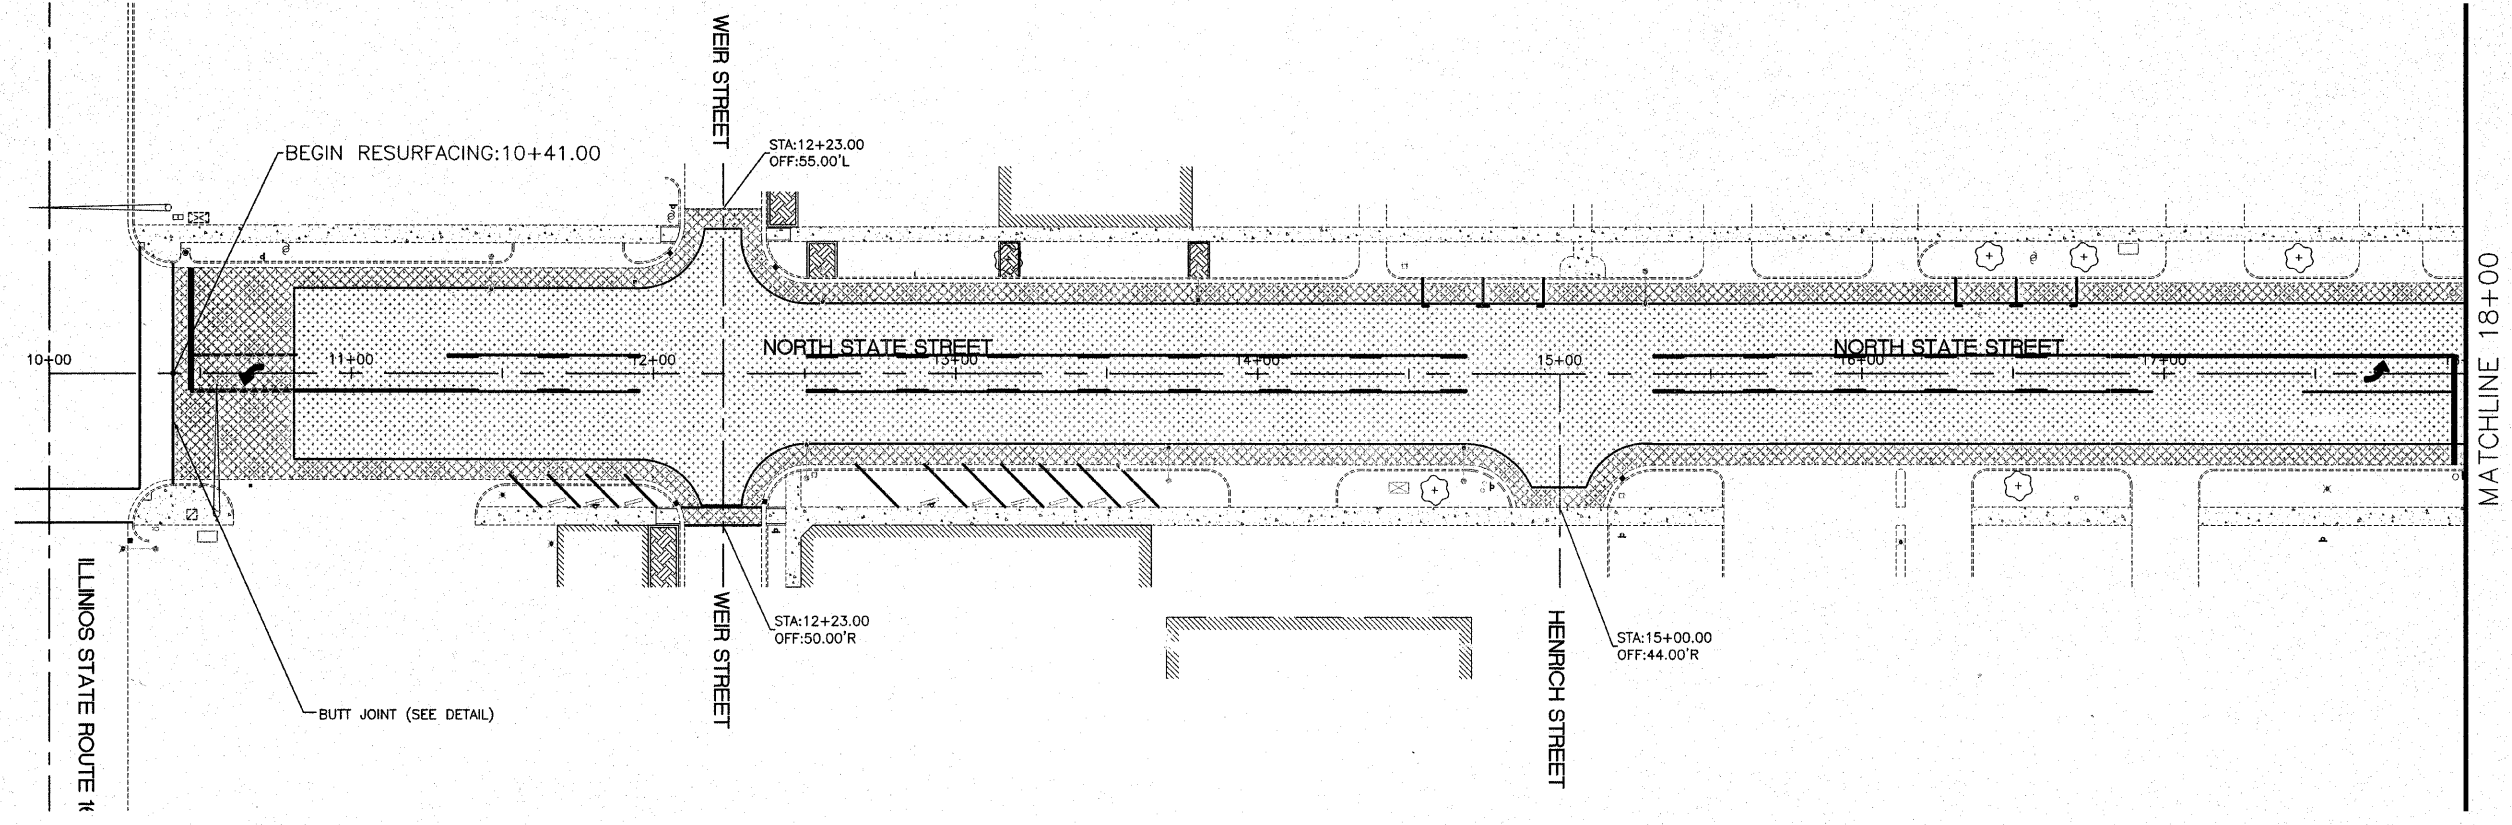


F.A.U. NO.	SECTION	COUNTY	TOTAL SHEETS	SHEET NO.
8241 & 8243	09-00031-00-RS	MONTGOMERY	10	4
STA. 10+41 TO STA. 26+09				
FED. ROAD DIST. NO. Illinois FED. AID PROJECT				
CITY OF LITCHFIELD				


93527

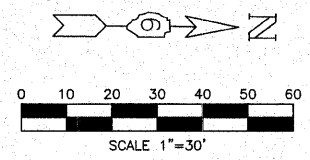


- | | | | |
|--|----------------------------|--|-------------------------|
| | - MILLING BY OTHERS | | - EXISTING UTILITY POLE |
| | - ASPHALT OVERLAY | | - EXISTING FIRE HYDRANT |
| | - EXISTING LANDSCAPED AREA | | - EXISTING STREET LIGHT |
| | - EXISTING SIDEWALK | | - EXISTING TREE |

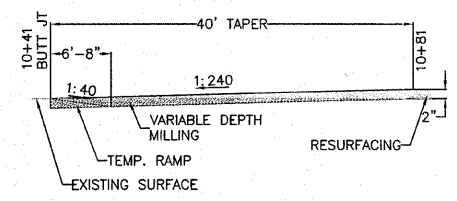

BUTT JOINT DETAIL
(BY OTHERS)

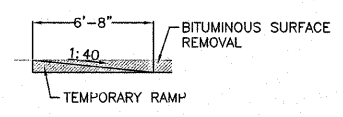

TEMPORARY RAMP DETAIL
(BY OTHERS)

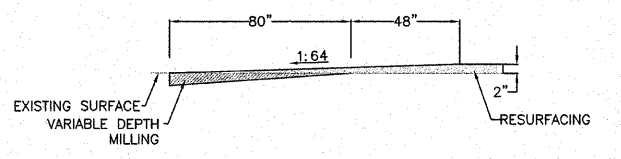

EDGE OF PAVEMENT DETAIL
(AT CURB AND GUTTER AND SIDE STREET LOCATIONS)

REVISIONS	
NAME	DATE
PRELIM PS&E	10/23/09
PRE-FINAL	11/30/09
FINAL	02/19/10

ILLINOIS DEPARTMENT OF TRANSPORTATION
RESURFACING PLAN
STATE STREET
SECTION NO. 09-00031-00-RS
MONTGOMERY COUNTY

DATE: 09/22/09

DRAWN BY: RMT
CHECKED BY: CMB