
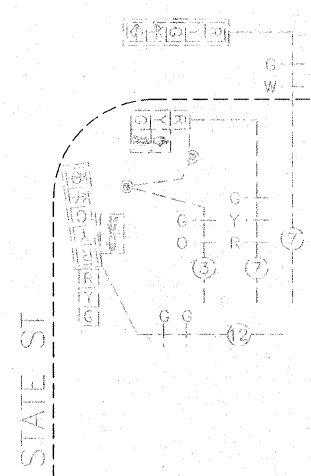
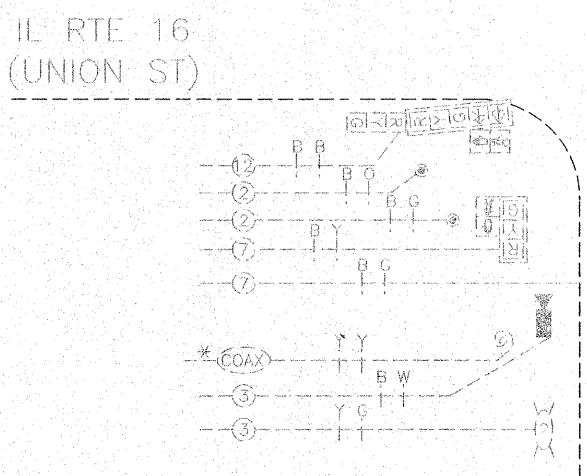
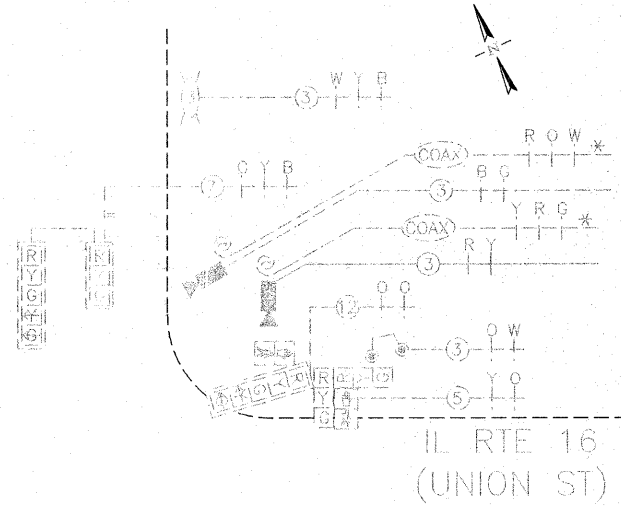
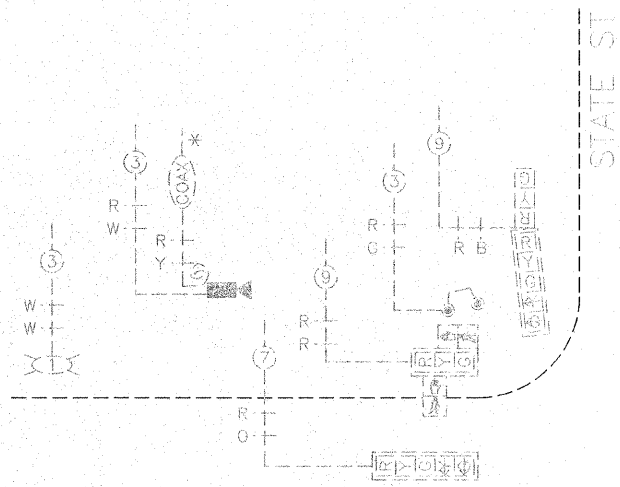
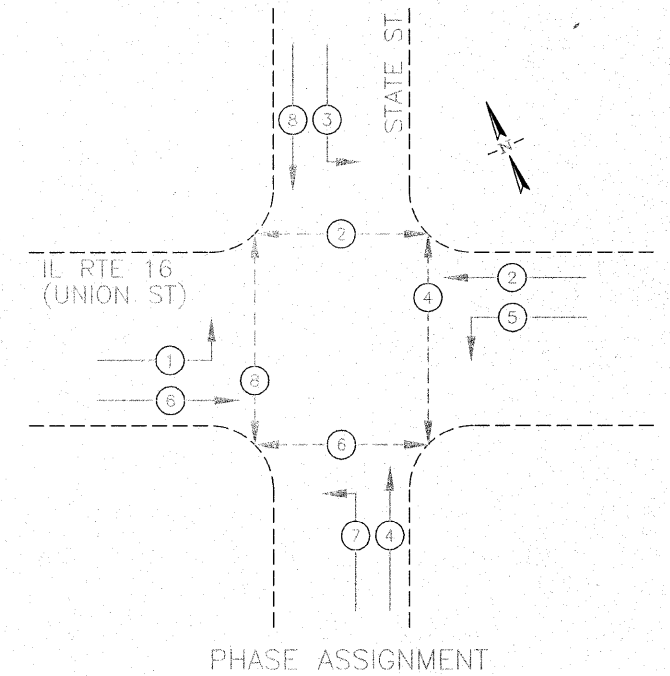
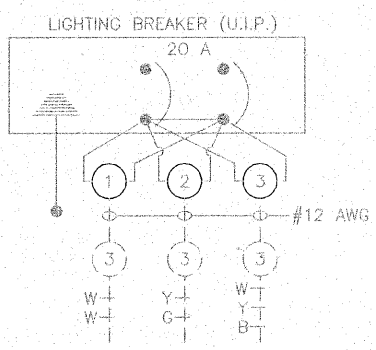


F.A.U. RTE.	SECTION	COUNTY	TOTAL SHEETS	SHEET NO.
8243	09-00031-00-RS	MONTGOMERY	10	8
STA. 8+00		TO STA. 13+50		
FED. ROAD DIST. NO.	ILLINOIS	FED. AID PROJECT		
CITY OF LITCHFIELD				

93527

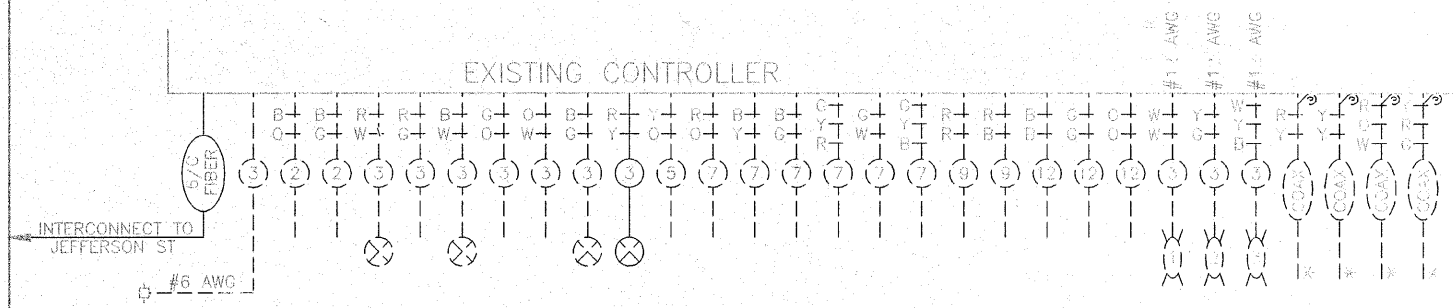

- * CABLE TO BE DISCONNECTED AND ABANDONED IN PLACE
- ⊗ CABLES TO BE USED FOR VIDEO DETECTION

REVISIONS	
NAME	DATE
PRELIM PS&E	10/23/09
PRE-FINAL	11/30/09
FINAL	2/19/10

ILLINOIS DEPARTMENT OF TRANSPORTATION
 PROPOSED CABLE DIAGRAM
 UNION ST & STATE ST

DATE: 5/06/09
 DRAWN BY: A.C.T.
 CHECKED BY: R.A.S