
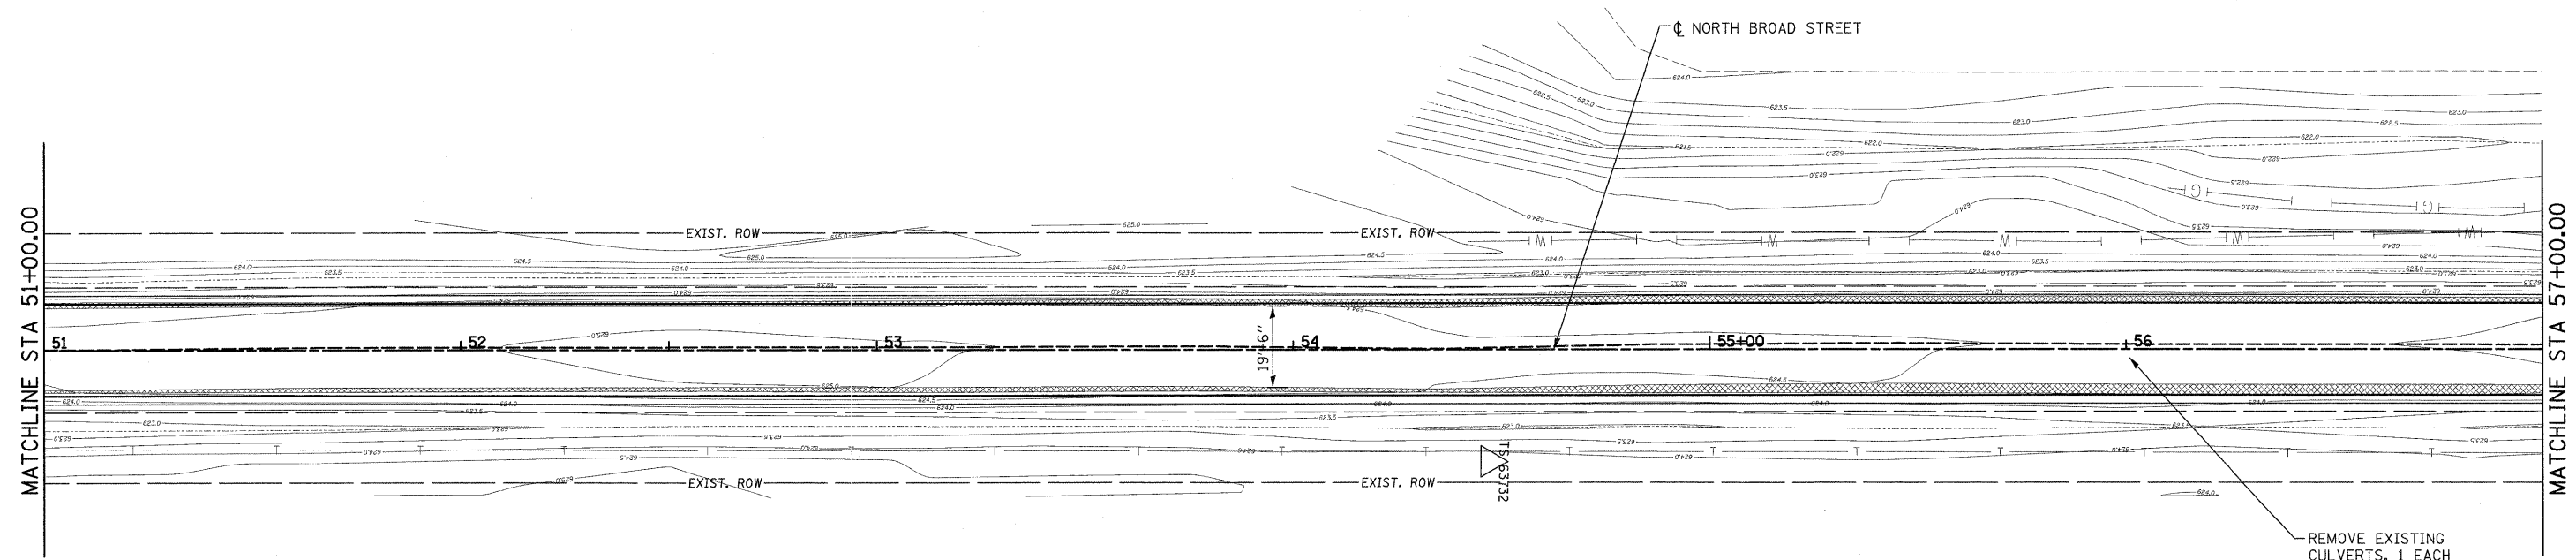


LEGEND

- HMA SURFACE REMOVAL - BUTT JOINT
- EARTH EXCAVATION (WIDENING) (OF EXISTING OIL & CHIP)

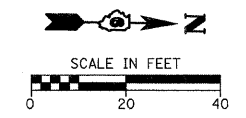

REMOVE EXISTING CULVERTS, 1 EACH
(EXACT LOCATION & SIZE UNKNOWN)

| | | | | | | | | | | | | | |
|--|------------------------------|----------------|-----------|---|---|--|--|--|---|--------------------------|-------------------|-------------------|--------------------|
| FILE NAME = | USER NAME = .USERDESCR_ | DESIGNED - DLD | REVISED - | STATE OF ILLINOIS DEPARTMENT OF TRANSPORTATION | EXISTING TOPOGRAPHY AND REMOVALS | | | | F.A.J. RTE. = 8277 | SECTION = 09-00036-00-RS | COUNTY = MACOUPIN | TOTAL SHEETS = 38 | SHEET NO. = 7 |
| H:\6373_Carlinville_Broad.St\AC.REM.6373.dgn | PLOT SCALE = 20.0000' / 1IN. | DRAWN - KOJ | REVISED - | | | | | | SCALE: SHEET NO. OF SHEETS STA. TO STA. | | | | CONTRACT NO. 93528 |
| | PLOT DATE = 2/11/2010 | CHECKED - | REVISED - | | | | | | ILLINOIS FED. AID PROJECT | | | | |
| | | DATE - | REVISED - | | | | | | | | | | |