


FINAL SURVEY	SURVEYED	BY	DATE
NOTE BOOK	PLOTTED		
NO.	TEMPLATE		
	AREAS		
	CHECKED		

ORIGINAL SURVEY	SURVEYED	BY	DATE
NOTE BOOK	PLOTTED		
NO.	TEMPLATE		
	AREAS		
	CHECKED		

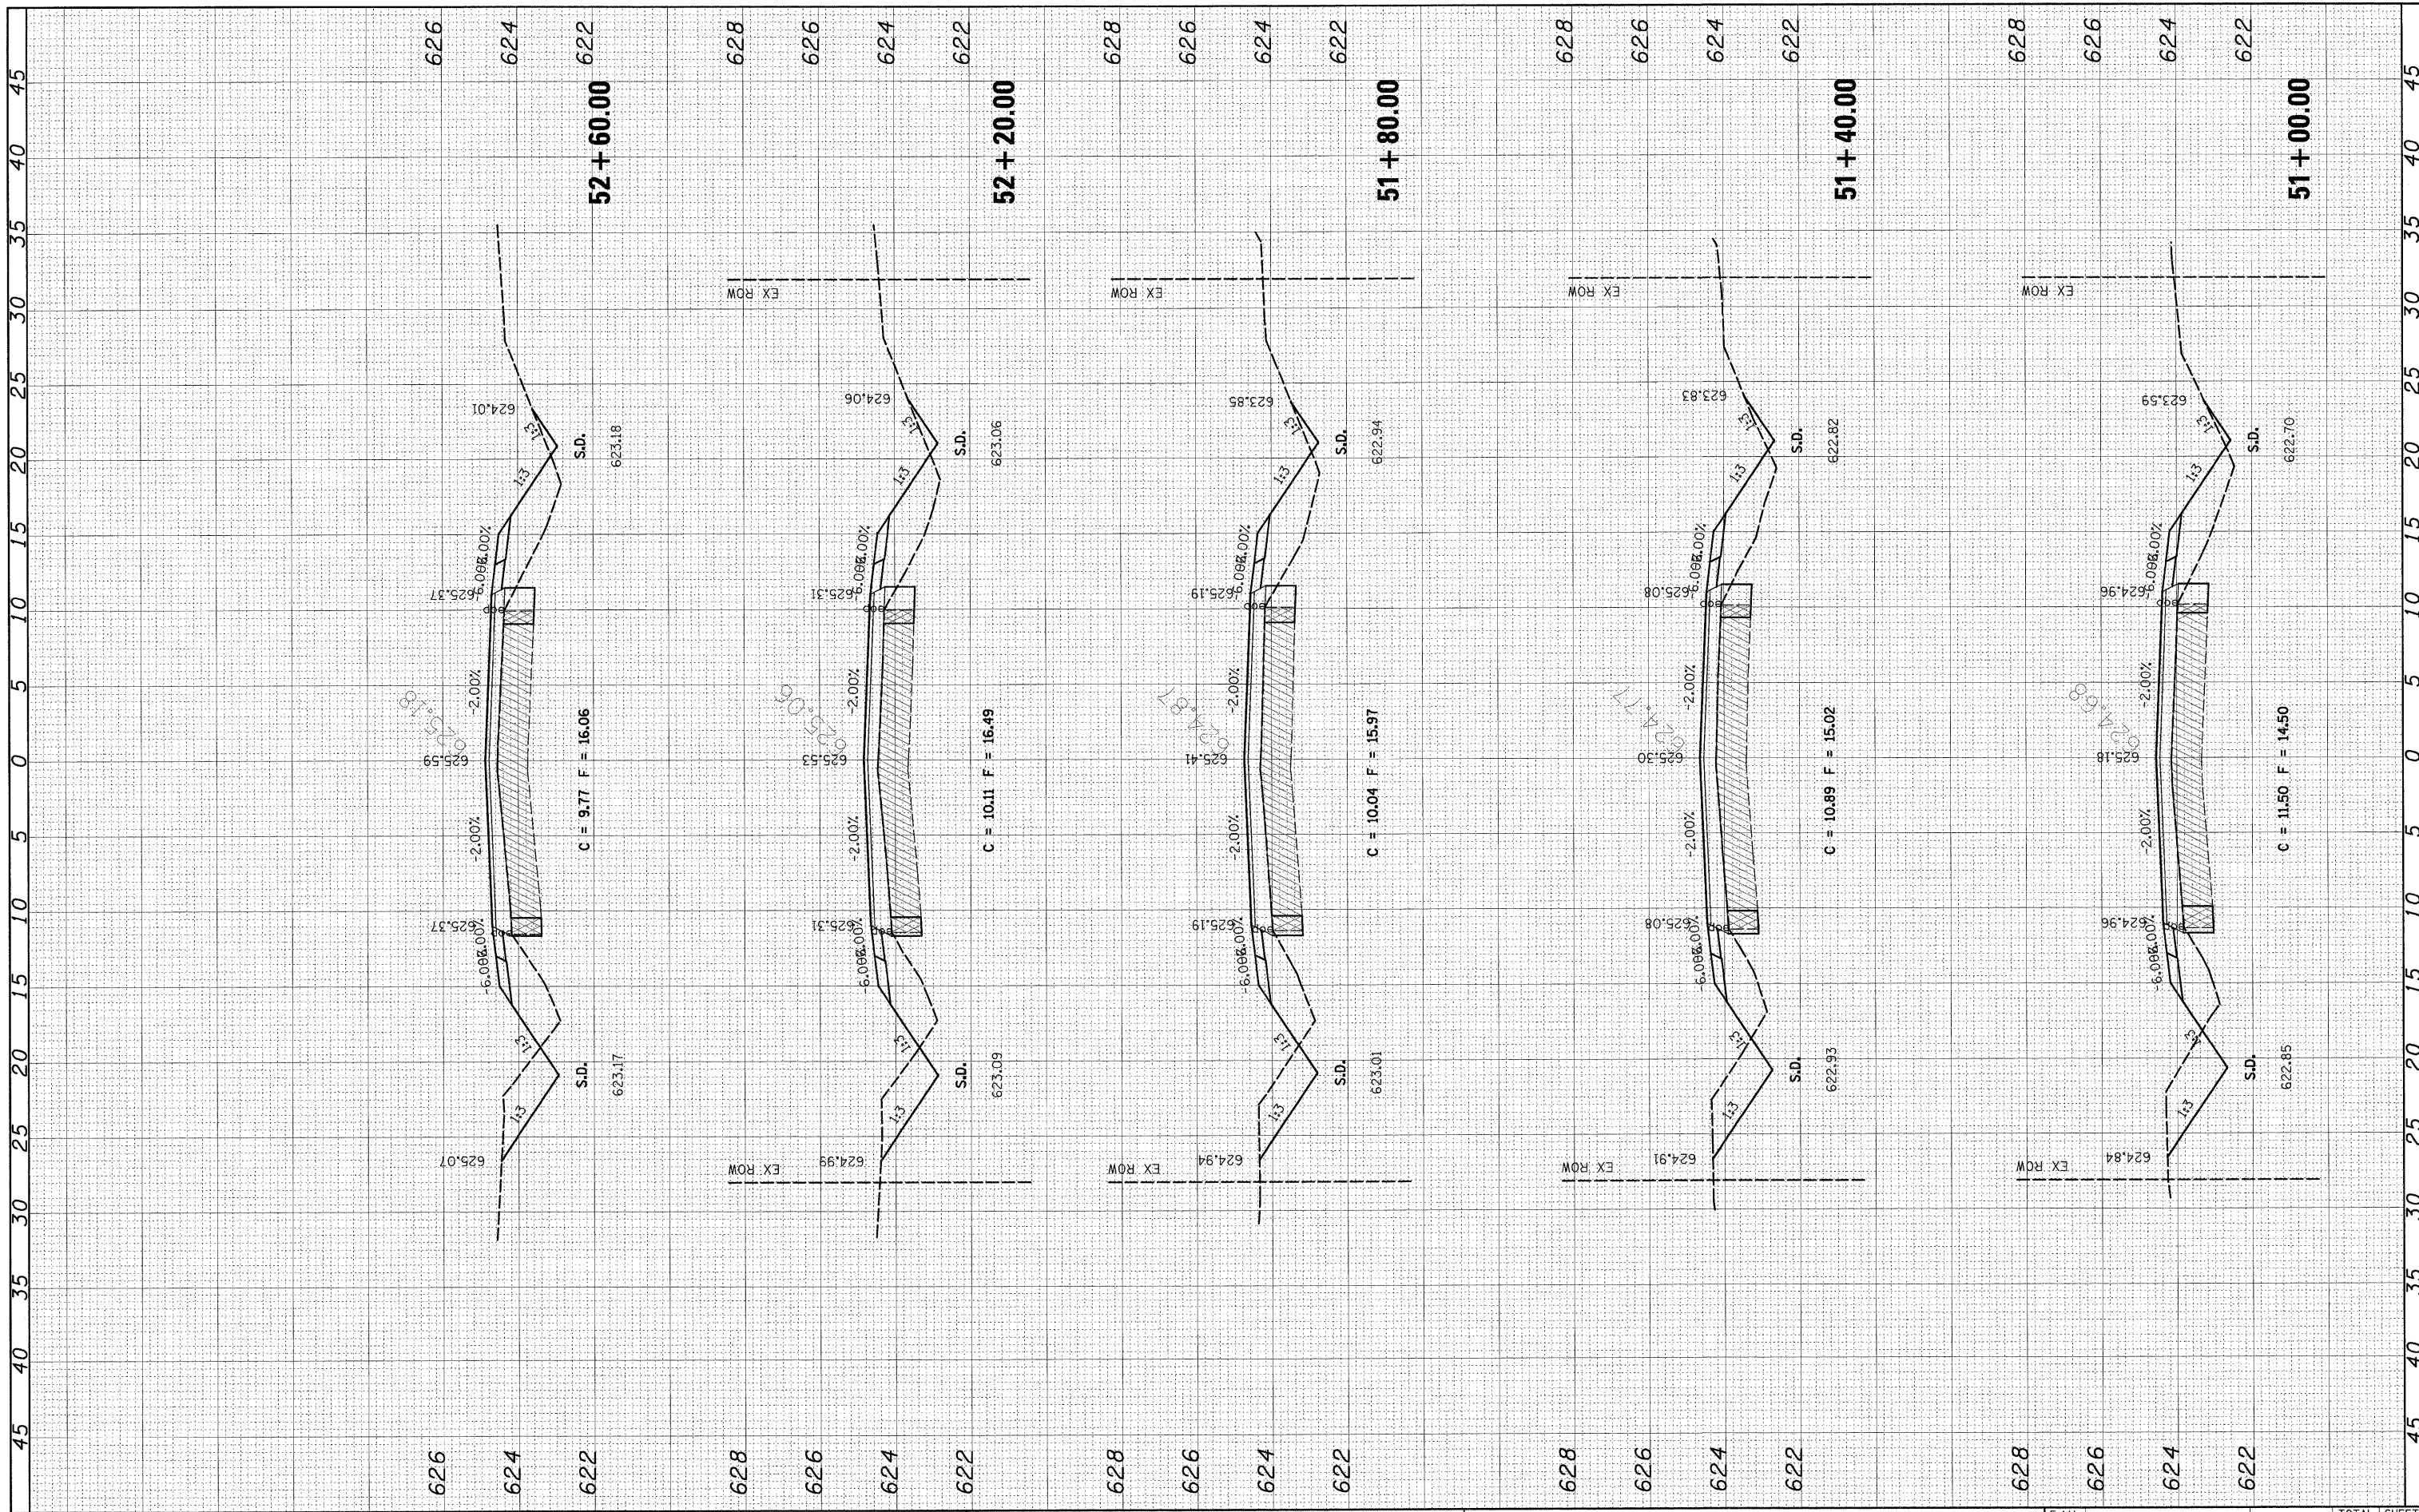

FILE NAME = H:\6373\_Corlirville\_Broad\_St\C\_XS\_F\_6373.dgn

USER NAME = \_USERDESCR.  
 PLOT SCALE = 5.0000' / IN.  
 PLOT DATE = 2/11/2010

DESIGNED -  
 DRAWN -  
 CHECKED -  
 DATE -

REVISED -  
 REVISED -  
 REVISED -  
 REVISED -

**STATE OF ILLINOIS  
 DEPARTMENT OF TRANSPORTATION**

**CROSS SECTIONS  
 NORTH BROAD STREET**  
 SCALE: SHEET NO. OF SHEETS STA. 51+00.00 TO STA. 52+60.00

F.A.U. RTE.	SECTION	COUNTY	TOTAL SHEETS	SHEET NO.
8277	09-00036-00-RS	MACOUPIN	38	27
CONTRACT NO. 093528			ILLINOIS FED. AID PROJECT	