


FINAL SURVEY	SURVEYED	BY	DATE
NOTE BOOK	PLOTTED		
NO.	TEMPLATE		
	AREAS		
	CHECKED		

ORIGINAL SURVEY	SURVEYED	BY	DATE
NOTE BOOK	PLOTTED		
NO.	TEMPLATE		
	AREAS		
	CHECKED		

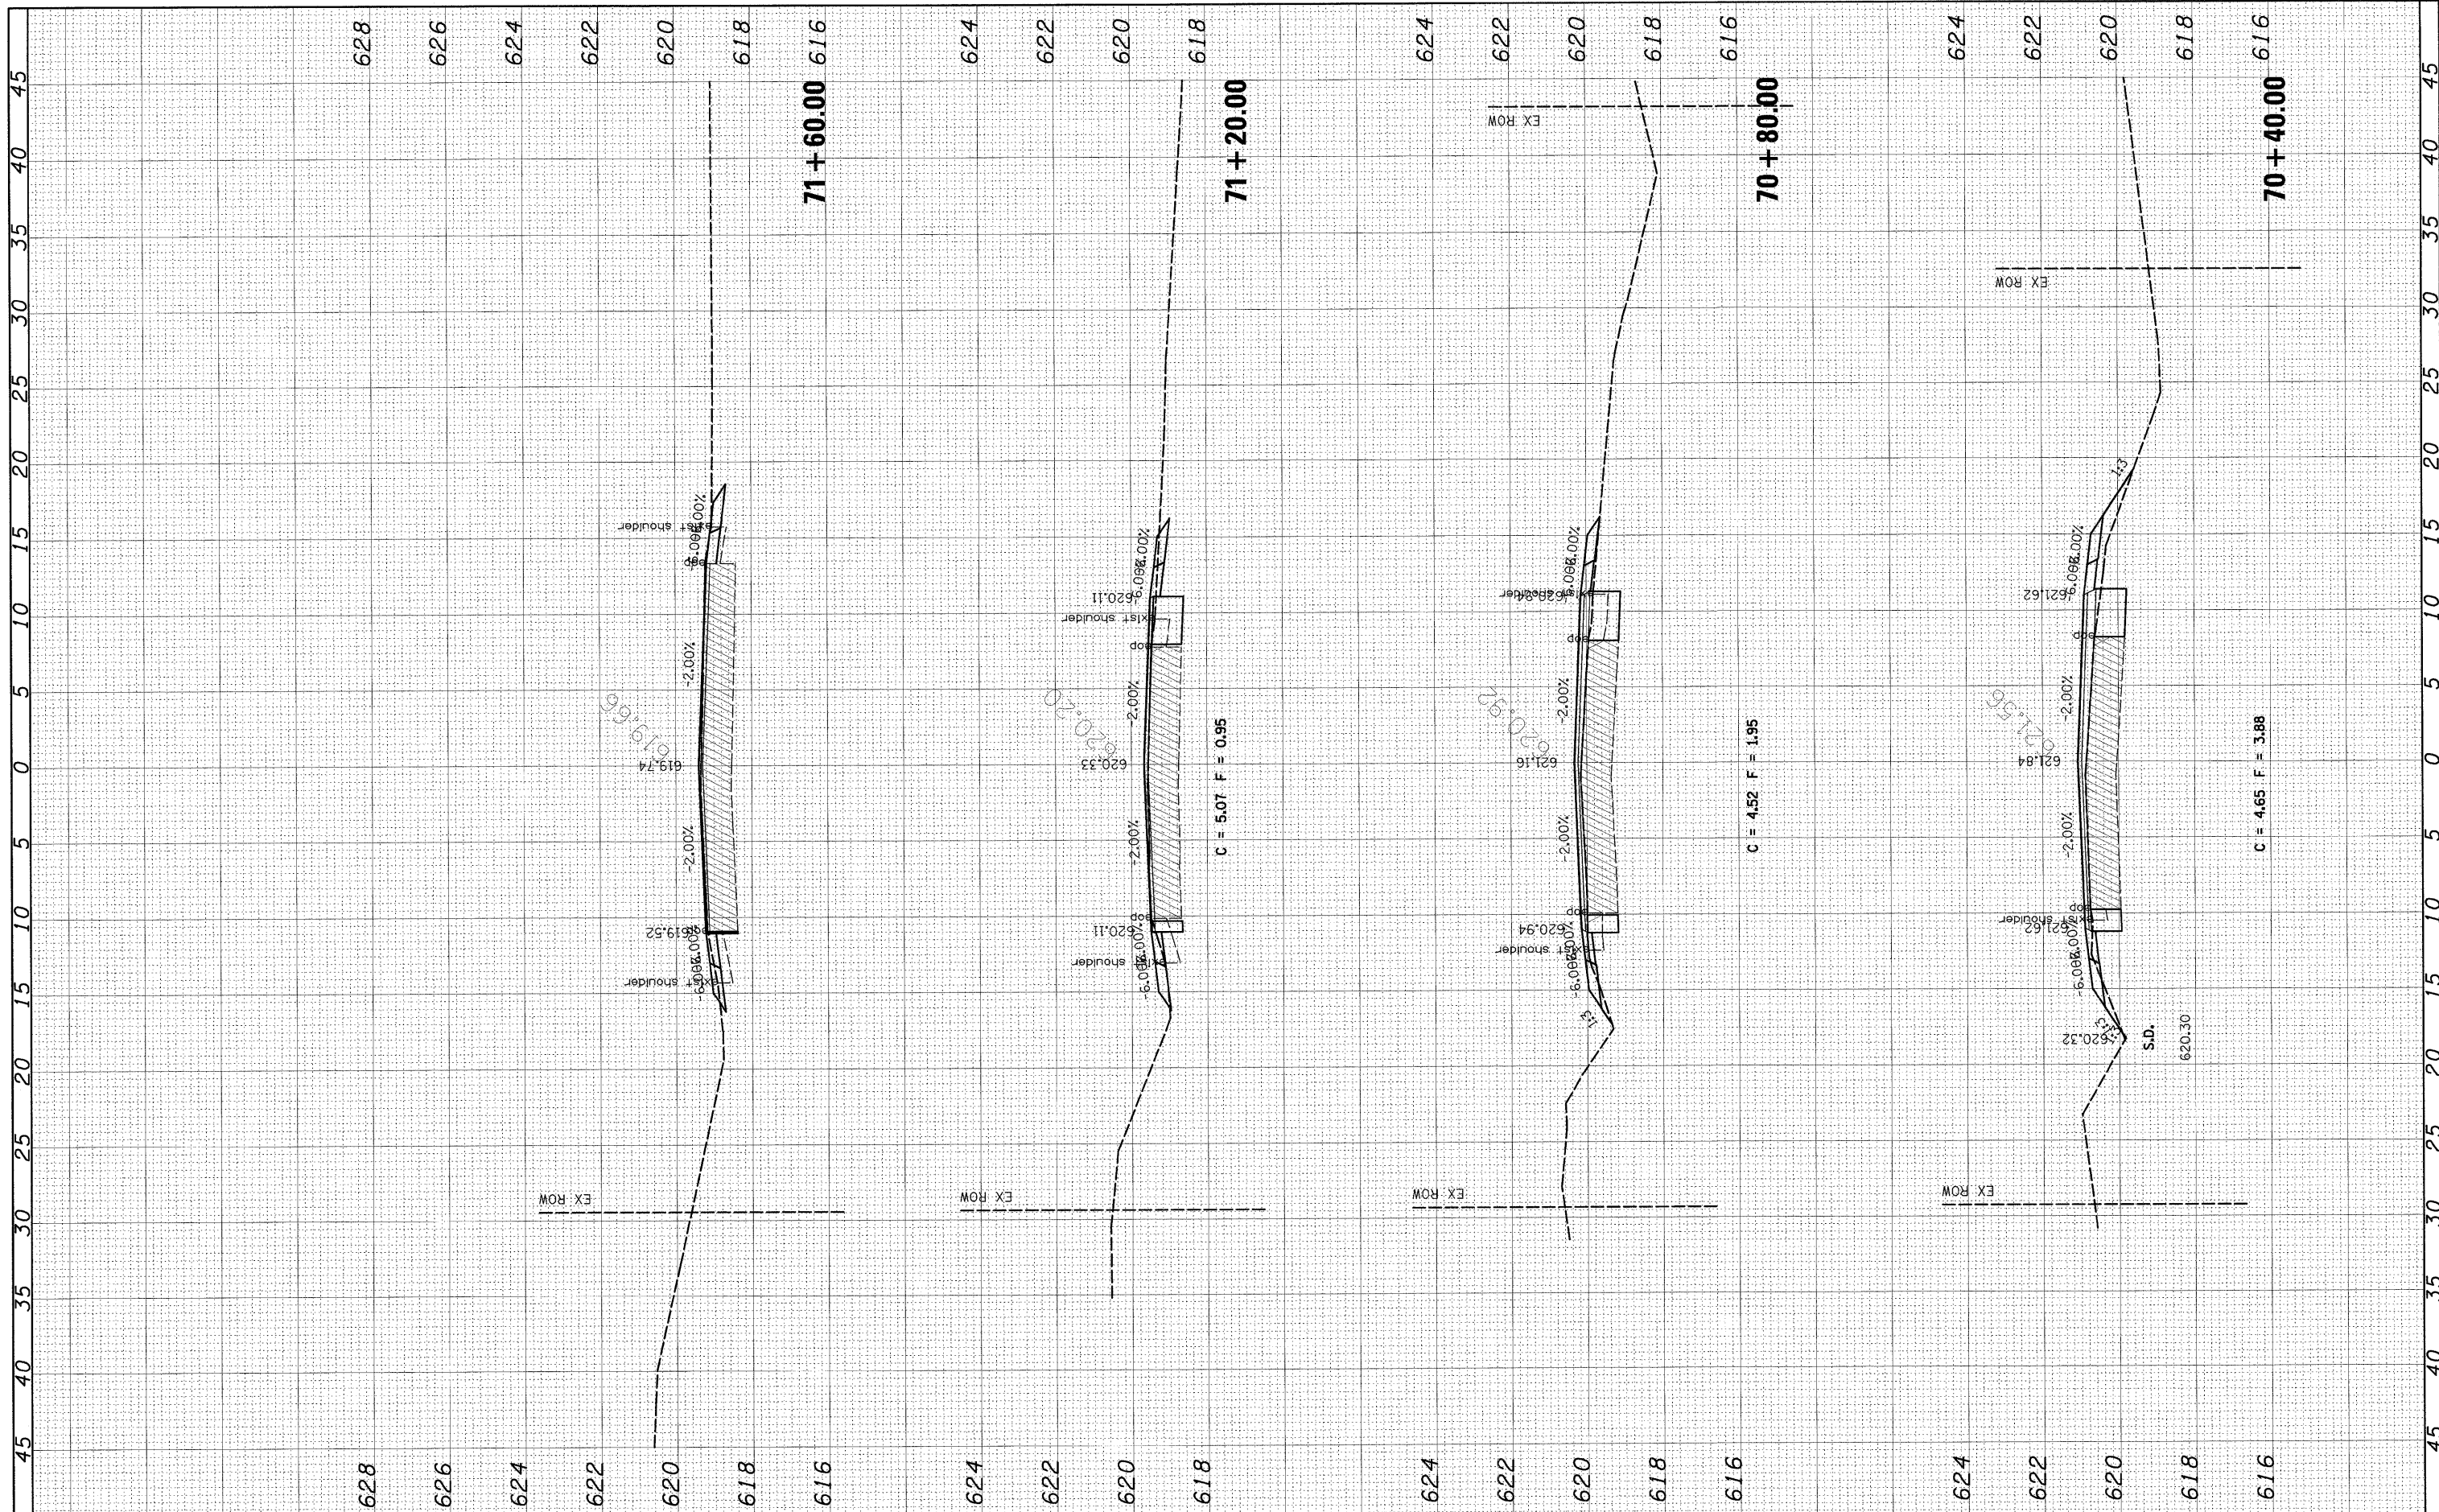

FILE NAME = H:\6373.Carlinville.Broad.St\VC_XS.F_6373.dgn

USER NAME = _USERDESCR_

PLOT SCALE = 5.0000' / IN.

PLOT DATE = 2/11/2018

DESIGNED -

DRAWN -

CHECKED -

DATE -

REVISED -

REVISED -

REVISED -

REVISED -

STATE OF ILLINOIS

DEPARTMENT OF TRANSPORTATION

CROSS SECTIONS

NORTH BROAD STREET

SCALE: SHEET NO. OF SHEETS STA. 70+40.00 TO STA. 71+60.00

F. ALL. RTE.	SECTION	COUNTY	TOTAL SHEETS	SHEET NO.
B277	09-00036-00-RS	MACOUPIN	38	37
CONTRACT NO. 93528				
ILLINOIS FED. AID PROJECT				