


DATE	
BY	
DESIGNED	
DRAWN	
CHECKED	
DATE	
REVISIONS	
NO.	

DATE	
BY	
DESIGNED	
DRAWN	
CHECKED	
DATE	
REVISIONS	
NO.	

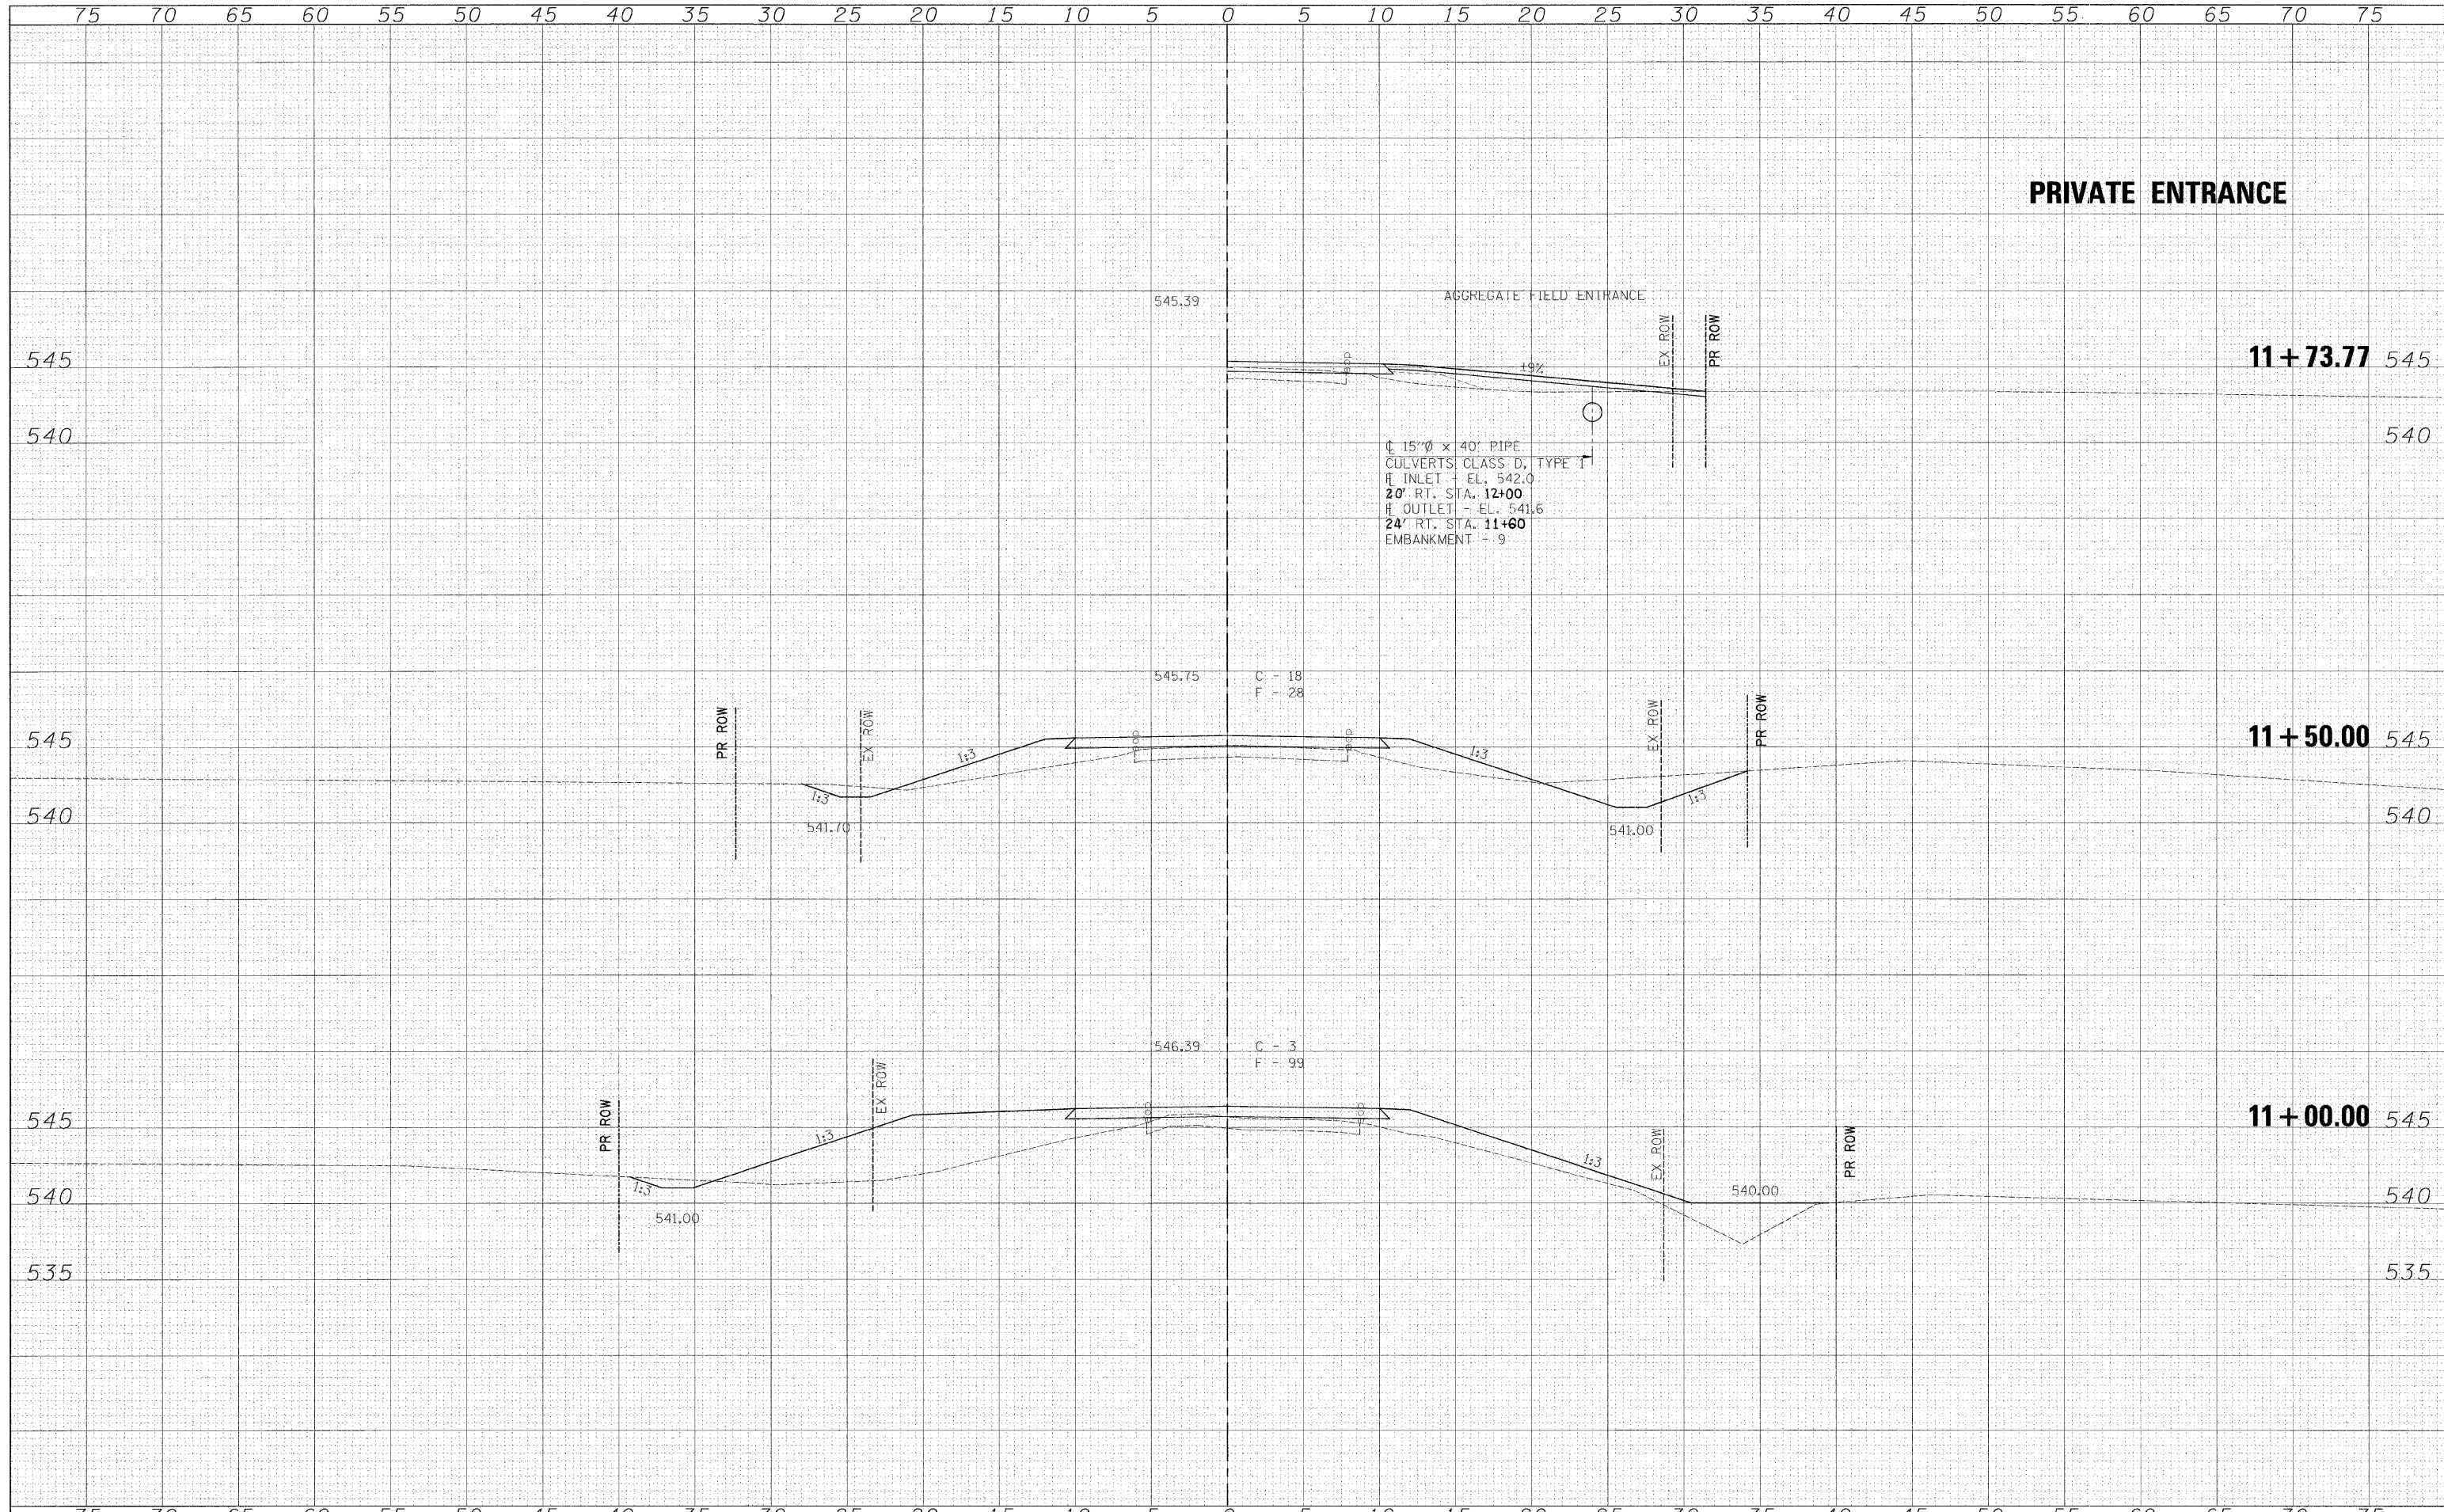

PRIVATE ENTRANCE

AGGREGATE FIELD ENTRANCE

15' x 40' PIPE
 CULVERTS, CLASS D, TYPE F
 INLET - EL. 542.0
 RT. STA. 12+00
 OUTLET - EL. 541.6
 RT. STA. 11+60
 EMBANKMENT - 9


C - 18
 F - 28

C - 3
 F - 99

FILE NAME =
 FILE

USER NAME = *USER*
 DESIGNED -
 DRAWN -
 CHECKED -
 DATE -

REVISED -
 REVISED -
 REVISED -
 REVISED -

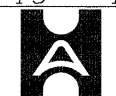

Allen Henderson & Associates, Inc.
 Civil and Structural Engineers Springfield, IL
 62703 Phone: (217)544-8033 IL Design Firm
 No. 184-001907

CROSS SECTIONS
 SCALE: 1" = 5'
 SHEET NO. 14 OF 15 SHEETS
 STA. 11+00.00 TO STA. 11+73.77

T.R. RTE.	SECTION	COUNTY	TOTAL SHEETS	SHEET NO.
43	08-03115-00-BR	MENARD	15	14
FED. ROAD DIST. NO.			ILLINOIS FED. AID PROJECT	
			CONTRACT NO. 93530	