


FINAL SURVEY NO.	SURVEYED	DATE
NOTE BOOK NO.	PLOTTED	
	TEMPLATE	
	AREAS CHECKED	

ORIGINAL SURVEY NO.	SURVEYED	DATE
NOTE BOOK NO.	PLOTTED	
	TEMPLATE	
	AREAS CHECKED	

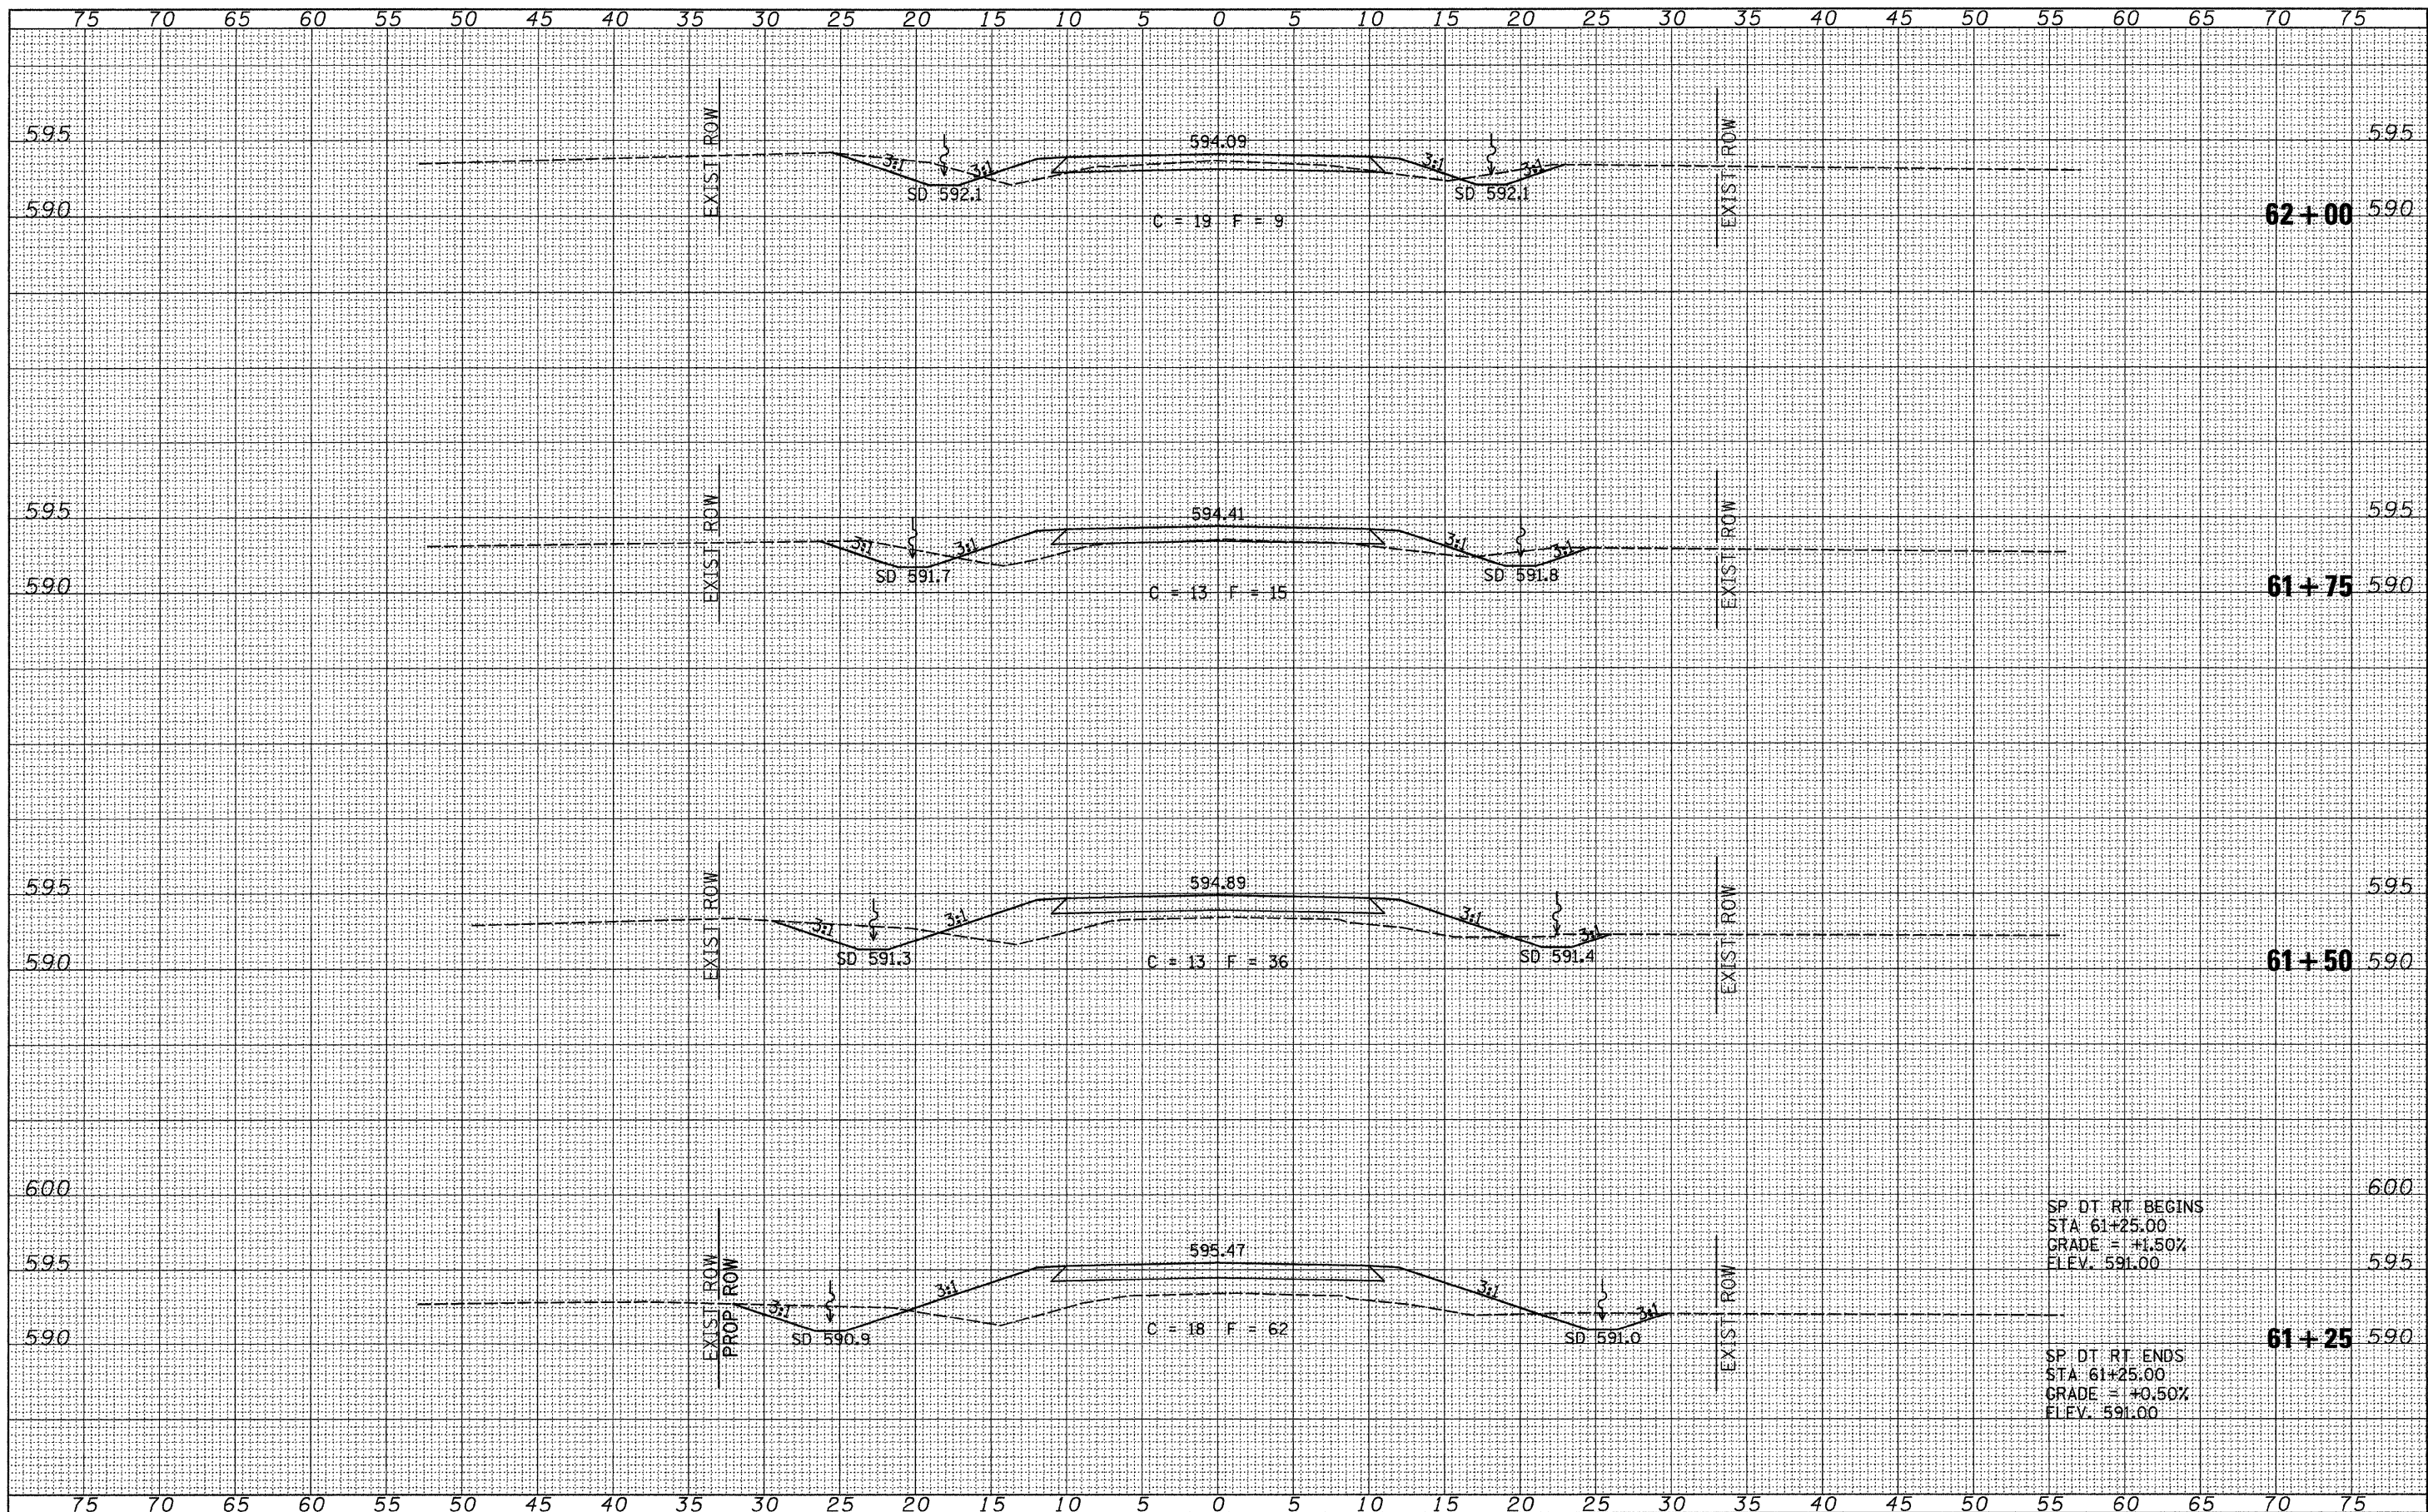

SP DT RT BEGINS  
 STA 61+25.00  
 GRADE = +1.50%  
 FLEV. 591.00

SP DT RT ENDS  
 STA 61+25.00  
 GRADE = +0.50%  
 FLEV. 591.00

FILE NAME =  
 V:\Bridg\2569-Pike\2569\sshta.dgn

USER NAME = cthomas	DESIGNED - JEH	REVISED -
	DRAWN - JCW	REVISED -
PLOT SCALE = 5.00000' / IN.	CHECKED - JEH	REVISED -
PLOT DATE = 3/1/2010	DATE - 04/03/09	REVISED -

**PIKE COUNTY  
 TOWNSHIP ROAD 148 OVER  
 KISER CREEK TRIBUTARY**

**CROSS SECTIONS**  
 SCALE: 1"=5'-0" SHEET NO. 4 OF 5 SHEETS STA. 61+25 TO STA. 62+00

RTE.	SECTION	COUNTY	TOTAL SHEETS	SHEET NO.
TR 148	07-05107-00-BR	PIKE	18	17
CONTRACT NO. 93532				
FED. ROAD DIST. NO. 7 ILLINOIS FED. AID PROJECT BROS-0149040				