


FINAL SURVEY NO.	SURVEYED	BY	DATE
NOTE BOOK	PLOTTED		
AREAS CHECKED	TEMPLATE		
	AREAS CHECKED		

ORIGINAL SURVEY NO.	SURVEYED	BY	DATE
NOTE BOOK	PLOTTED		
AREAS CHECKED	TEMPLATE		
	AREAS CHECKED		

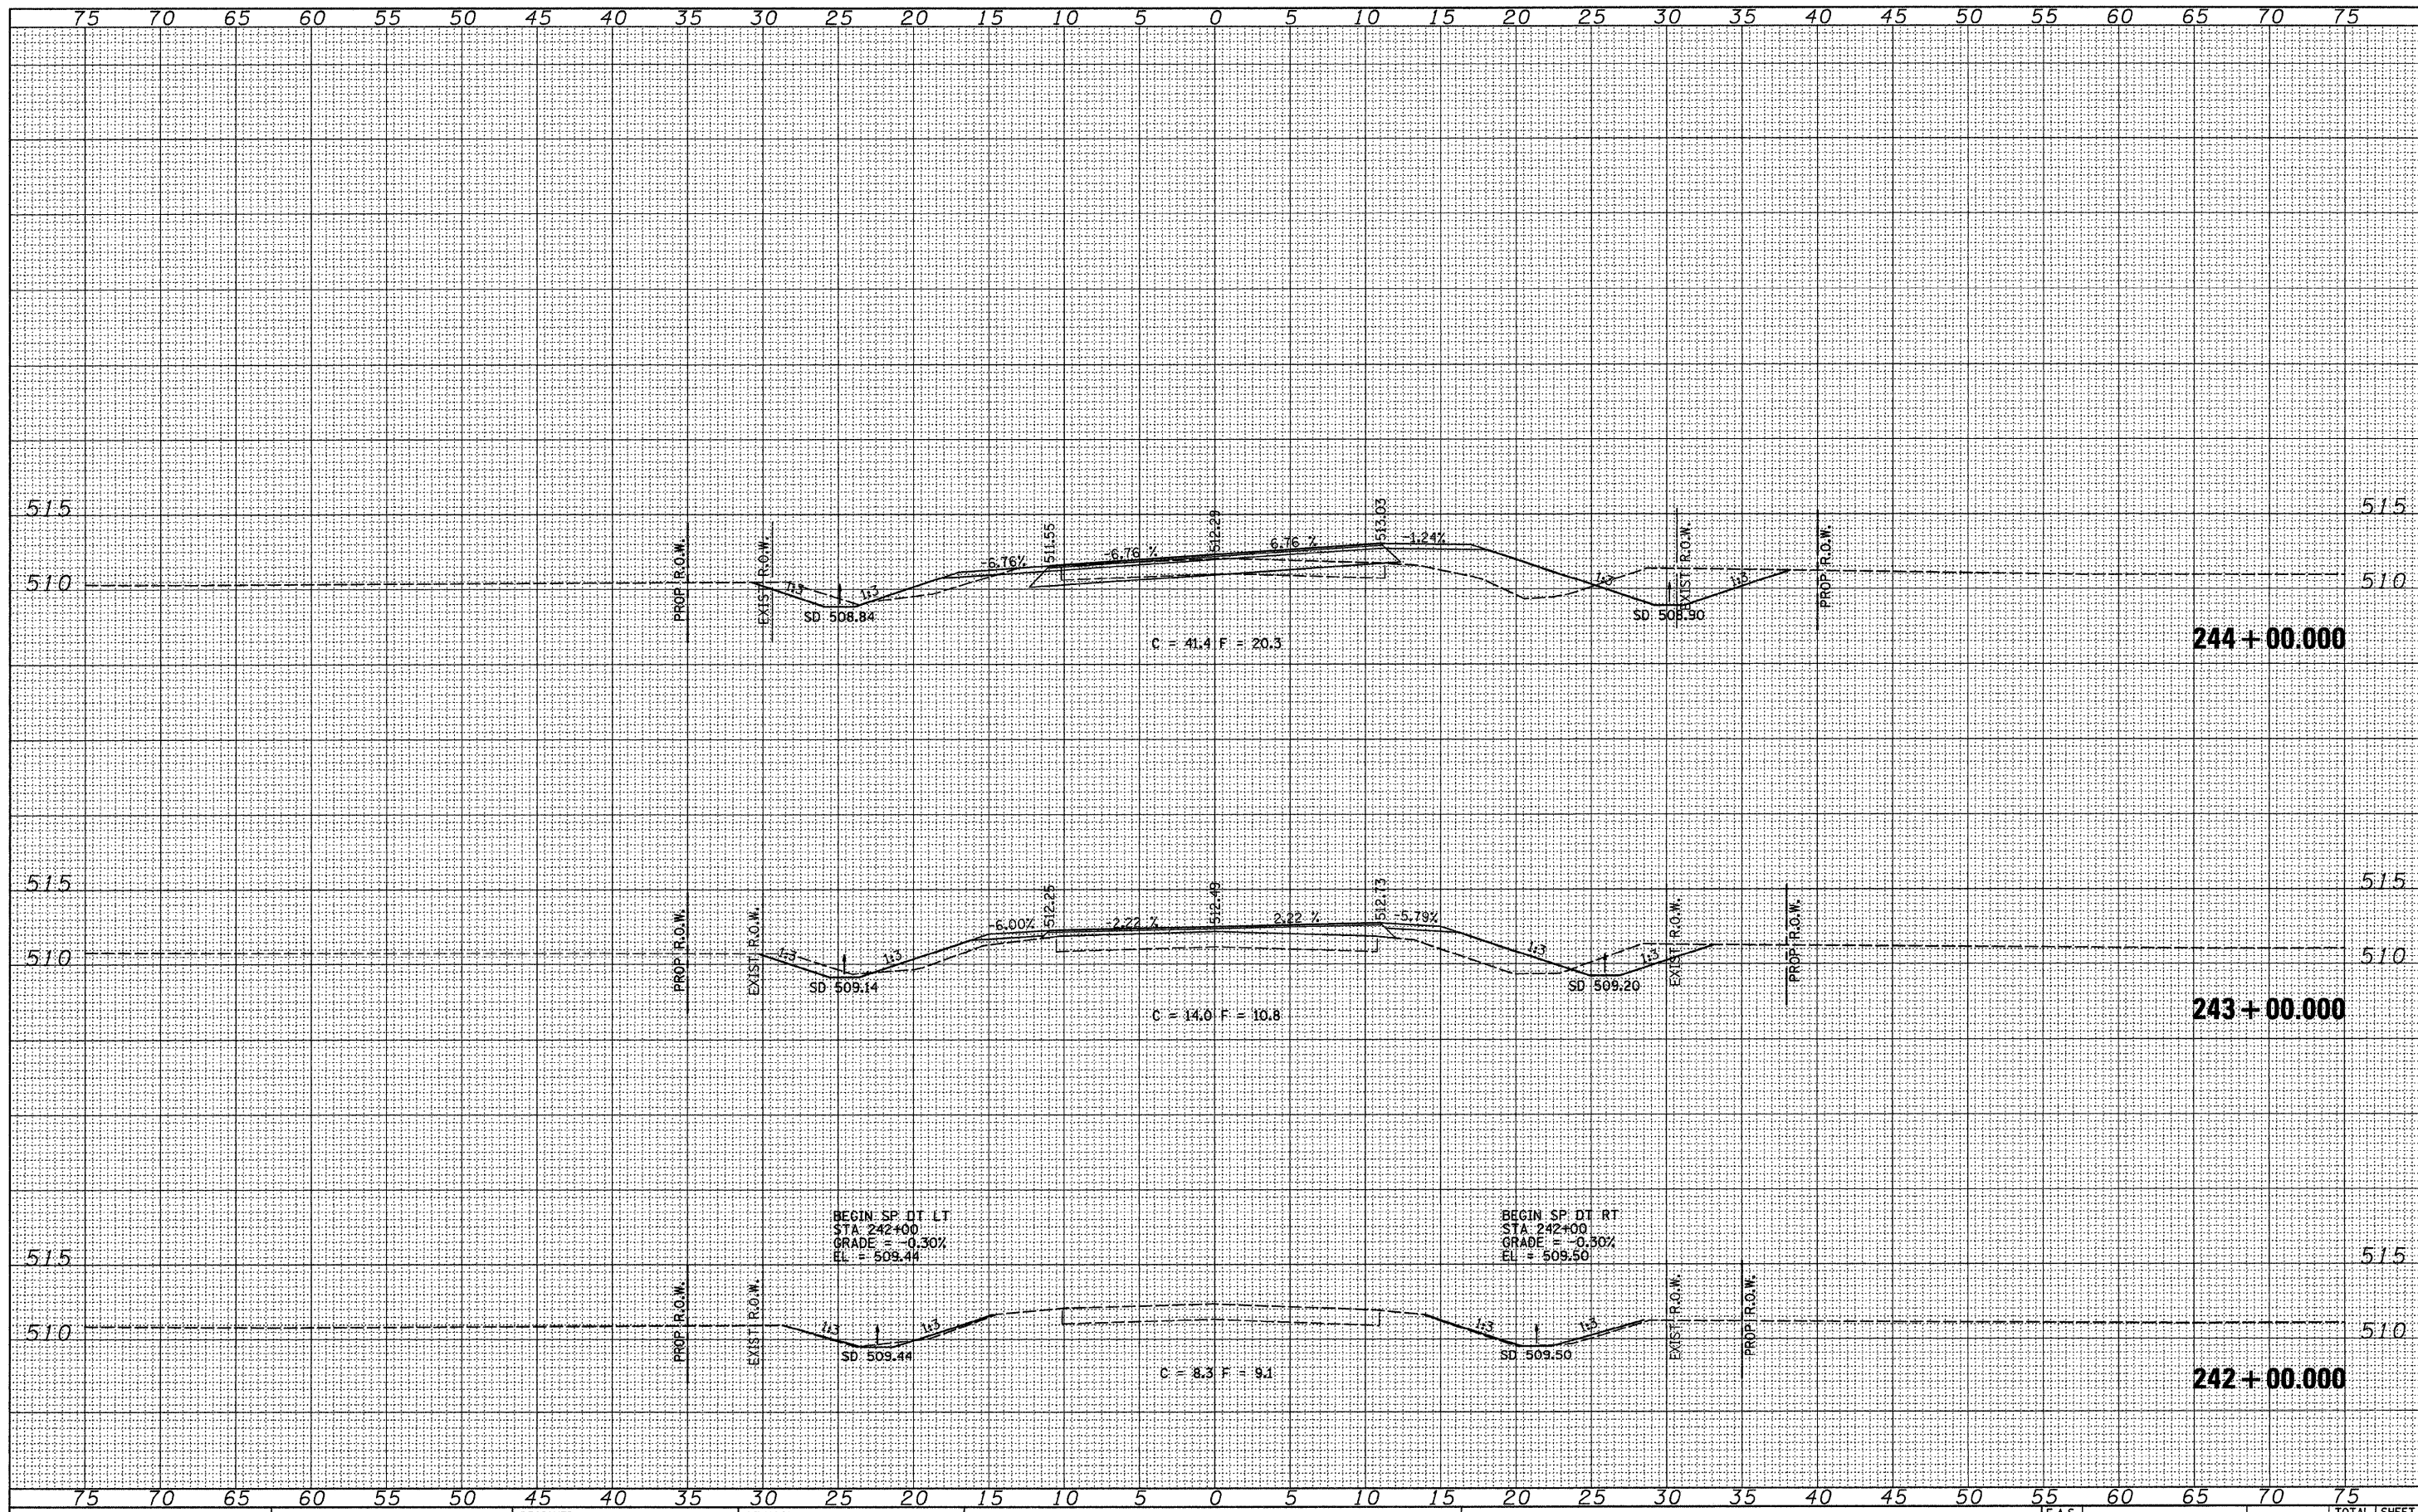

FILE NAME = v:\transportation\2839\2839\sheet.dgn

USER NAME = jolson

PLOT SCALE = 5.000' / IN.
PLOT DATE = 2/26/2010

DESIGNED -	REVISED -
DRAWN -	REVISED -
CHECKED -	REVISED -
DATE -	REVISED -

STATE OF ILLINOIS
DEPARTMENT OF TRANSPORTATION

LITERBERRY-PRENTICE ROAD (CH 19)
CROSS SECTION SHEETS

SCALE: SHEET NO. 1 OF 16 SHEETS STA. 242+00.000 TO STA. 244+00.000

F.A.S. RTE.	SECTION	COUNTY	TOTAL SHEETS	SHEET NO.
611	05-00093-03-FP	MORGAN	31	16
			CONTRACT NO. 93535	
ILLINOIS FED. AID PROJECT				