


FINAL SURVEY	SURVEYED	DATE
NOTE BOOK	PLOTTED	
NO.	TEMPLATE	
	AREAS CHECKED	
	AREAS CHECKED	

ORIGINAL SURVEY	SURVEYED	DATE
NOTE BOOK	PLOTTED	
NO.	TEMPLATE	
	AREAS CHECKED	
	AREAS CHECKED	

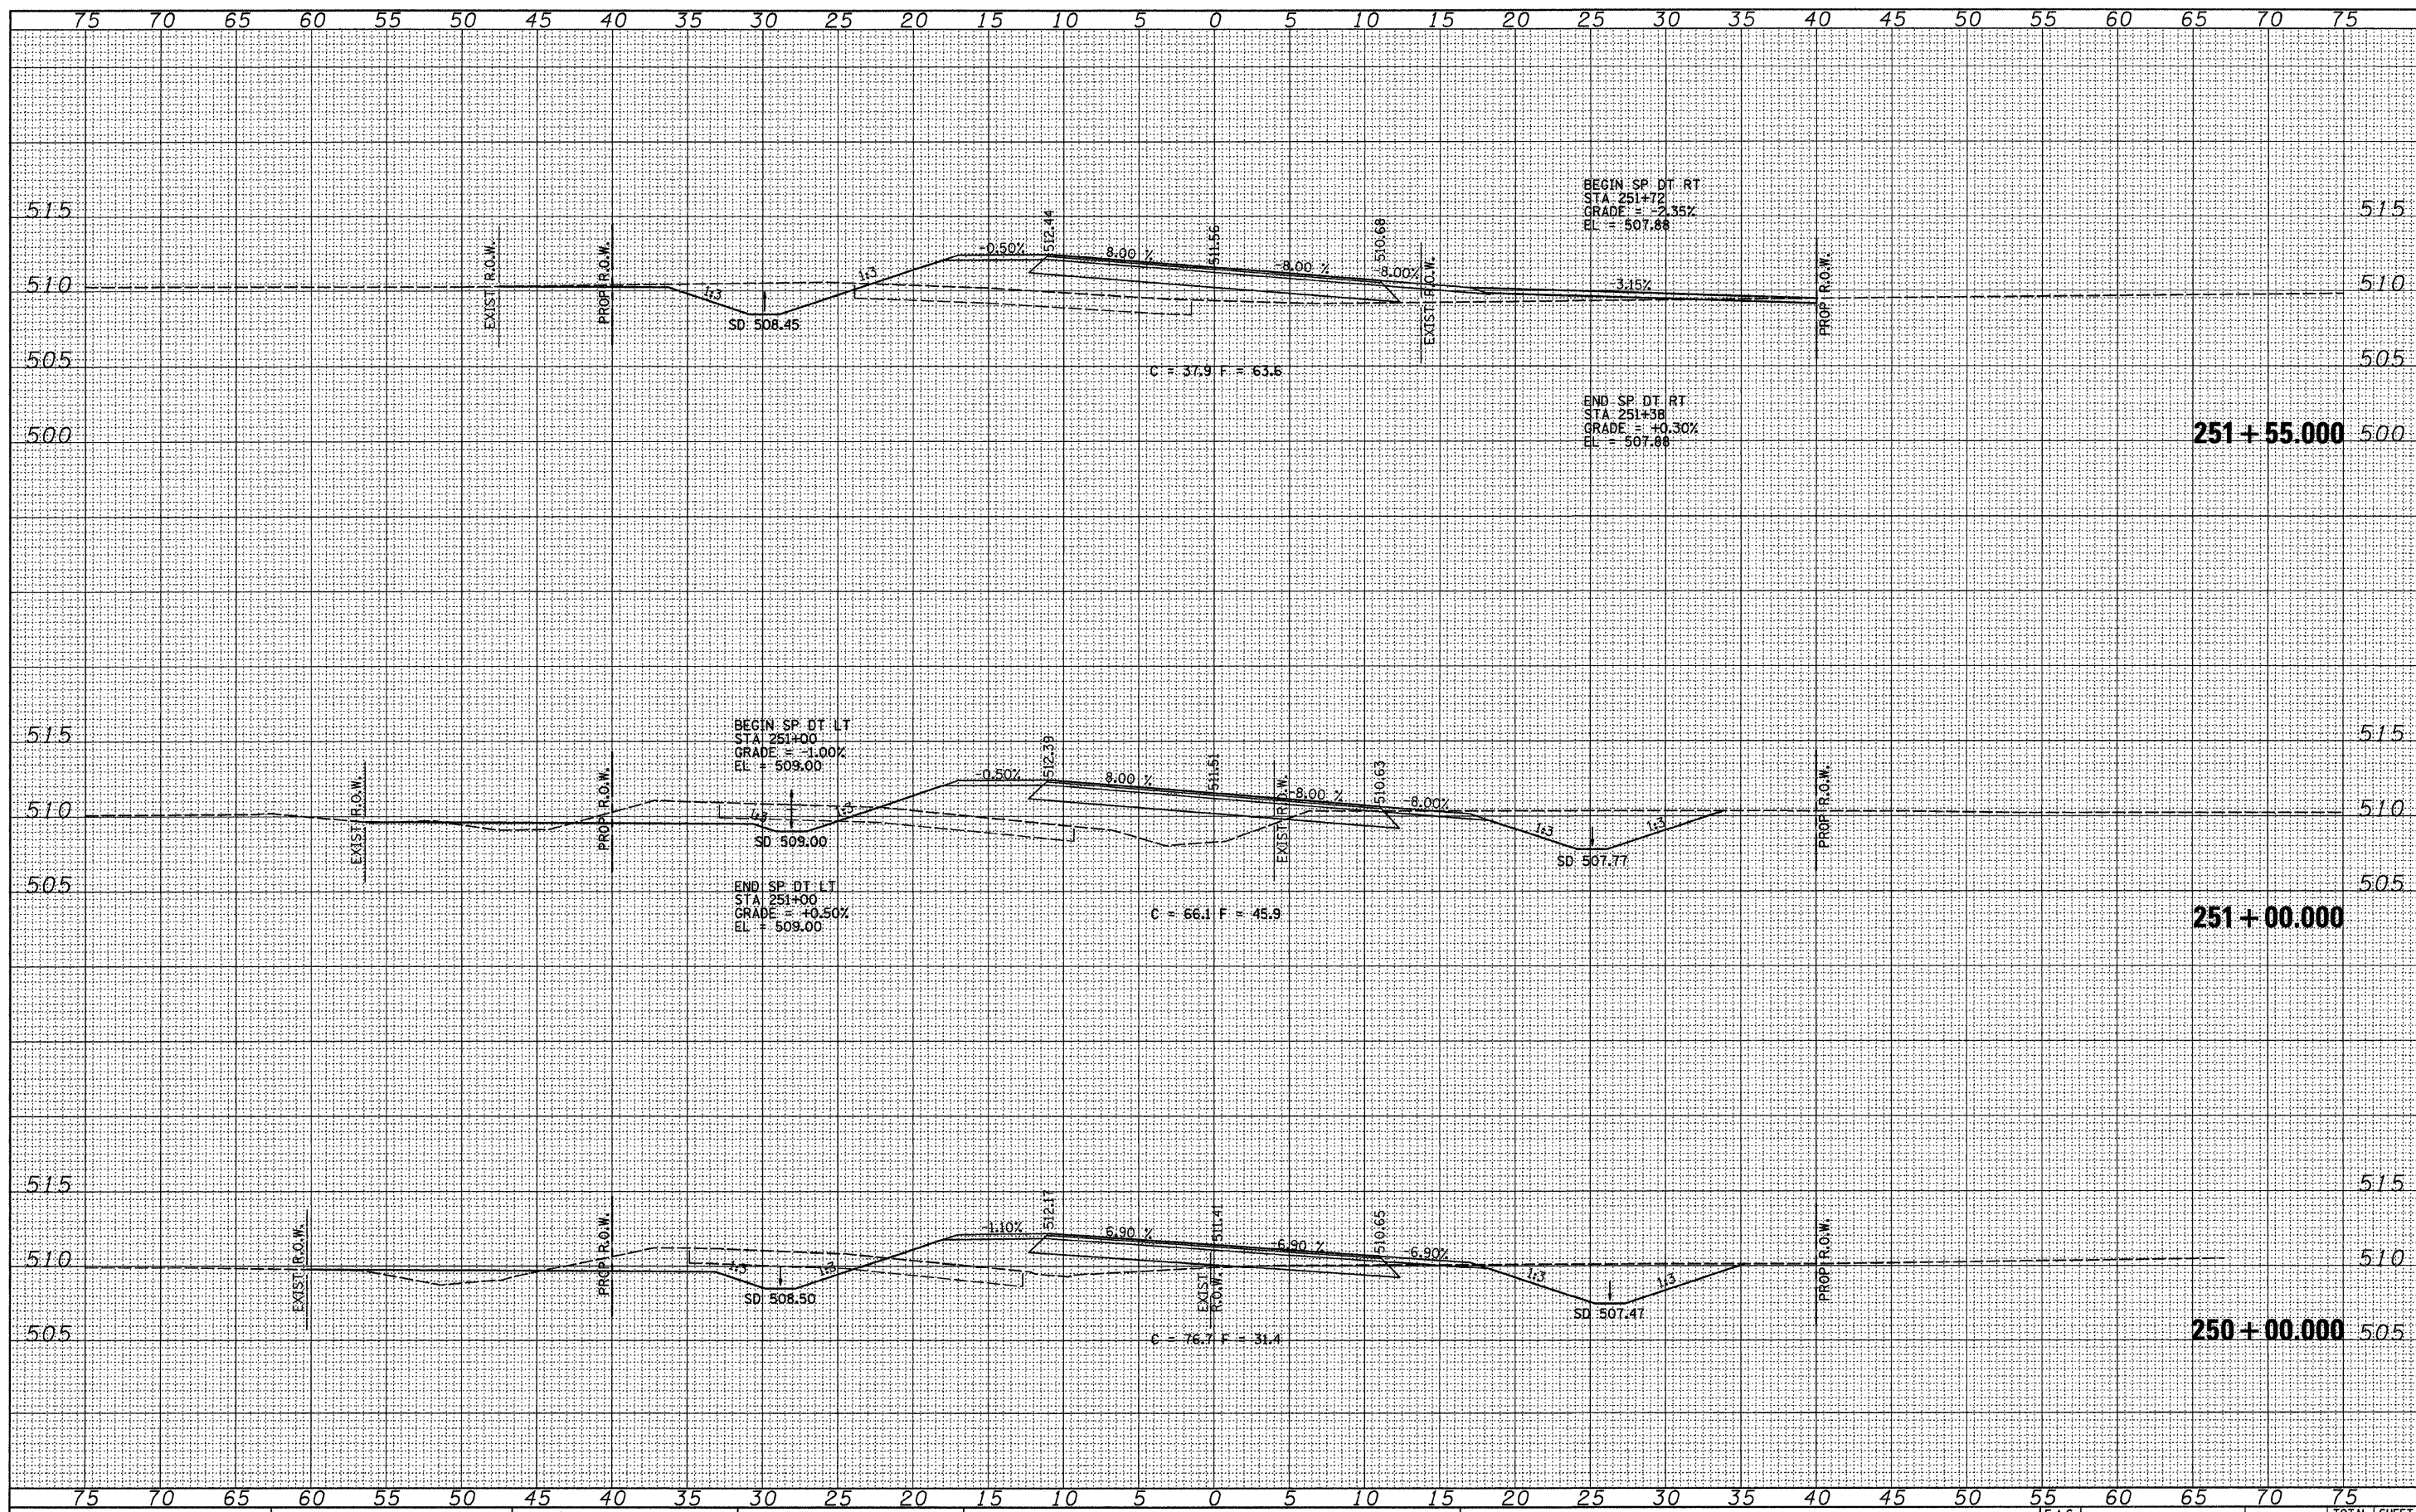

FILE NAME =  
 v:\transportation\2839\2839\sheet.dgn

USER NAME = jolson  
 PLOT SCALE = 5.000' / IN.  
 PLOT DATE = 2/26/2018

DESIGNED -	REVISED -
DRAWN -	REVISED -
CHECKED -	REVISED -
DATE -	REVISED -

STATE OF ILLINOIS  
 DEPARTMENT OF TRANSPORTATION

LITERBERRY-PRENTICE ROAD (CH 19)  
 CROSS SECTION SHEETS  
 SCALE: SHEET NO. 4 OF 16 SHEETS STA. 250+00.000 TO STA. 251+55.000

F.A.S. RTE.	SECTION	COUNTY	TOTAL SHEETS	SHEET NO.
611	05-0093-00-FP	MORGAN	31	19
				CONTRACT NO. 93535
ILLINOIS FED. AID PROJECT				