


FINAL SURVEY	SURVEYED	DATE
NOTE BOOK	PLOTTED	BY
NO.	TEMPLATE	
	AREAS	
	CHECKED	

ORIGINAL SURVEY	SURVEYED	DATE
NOTE BOOK	PLOTTED	BY
NO.	TEMPLATE	
	AREAS	
	CHECKED	

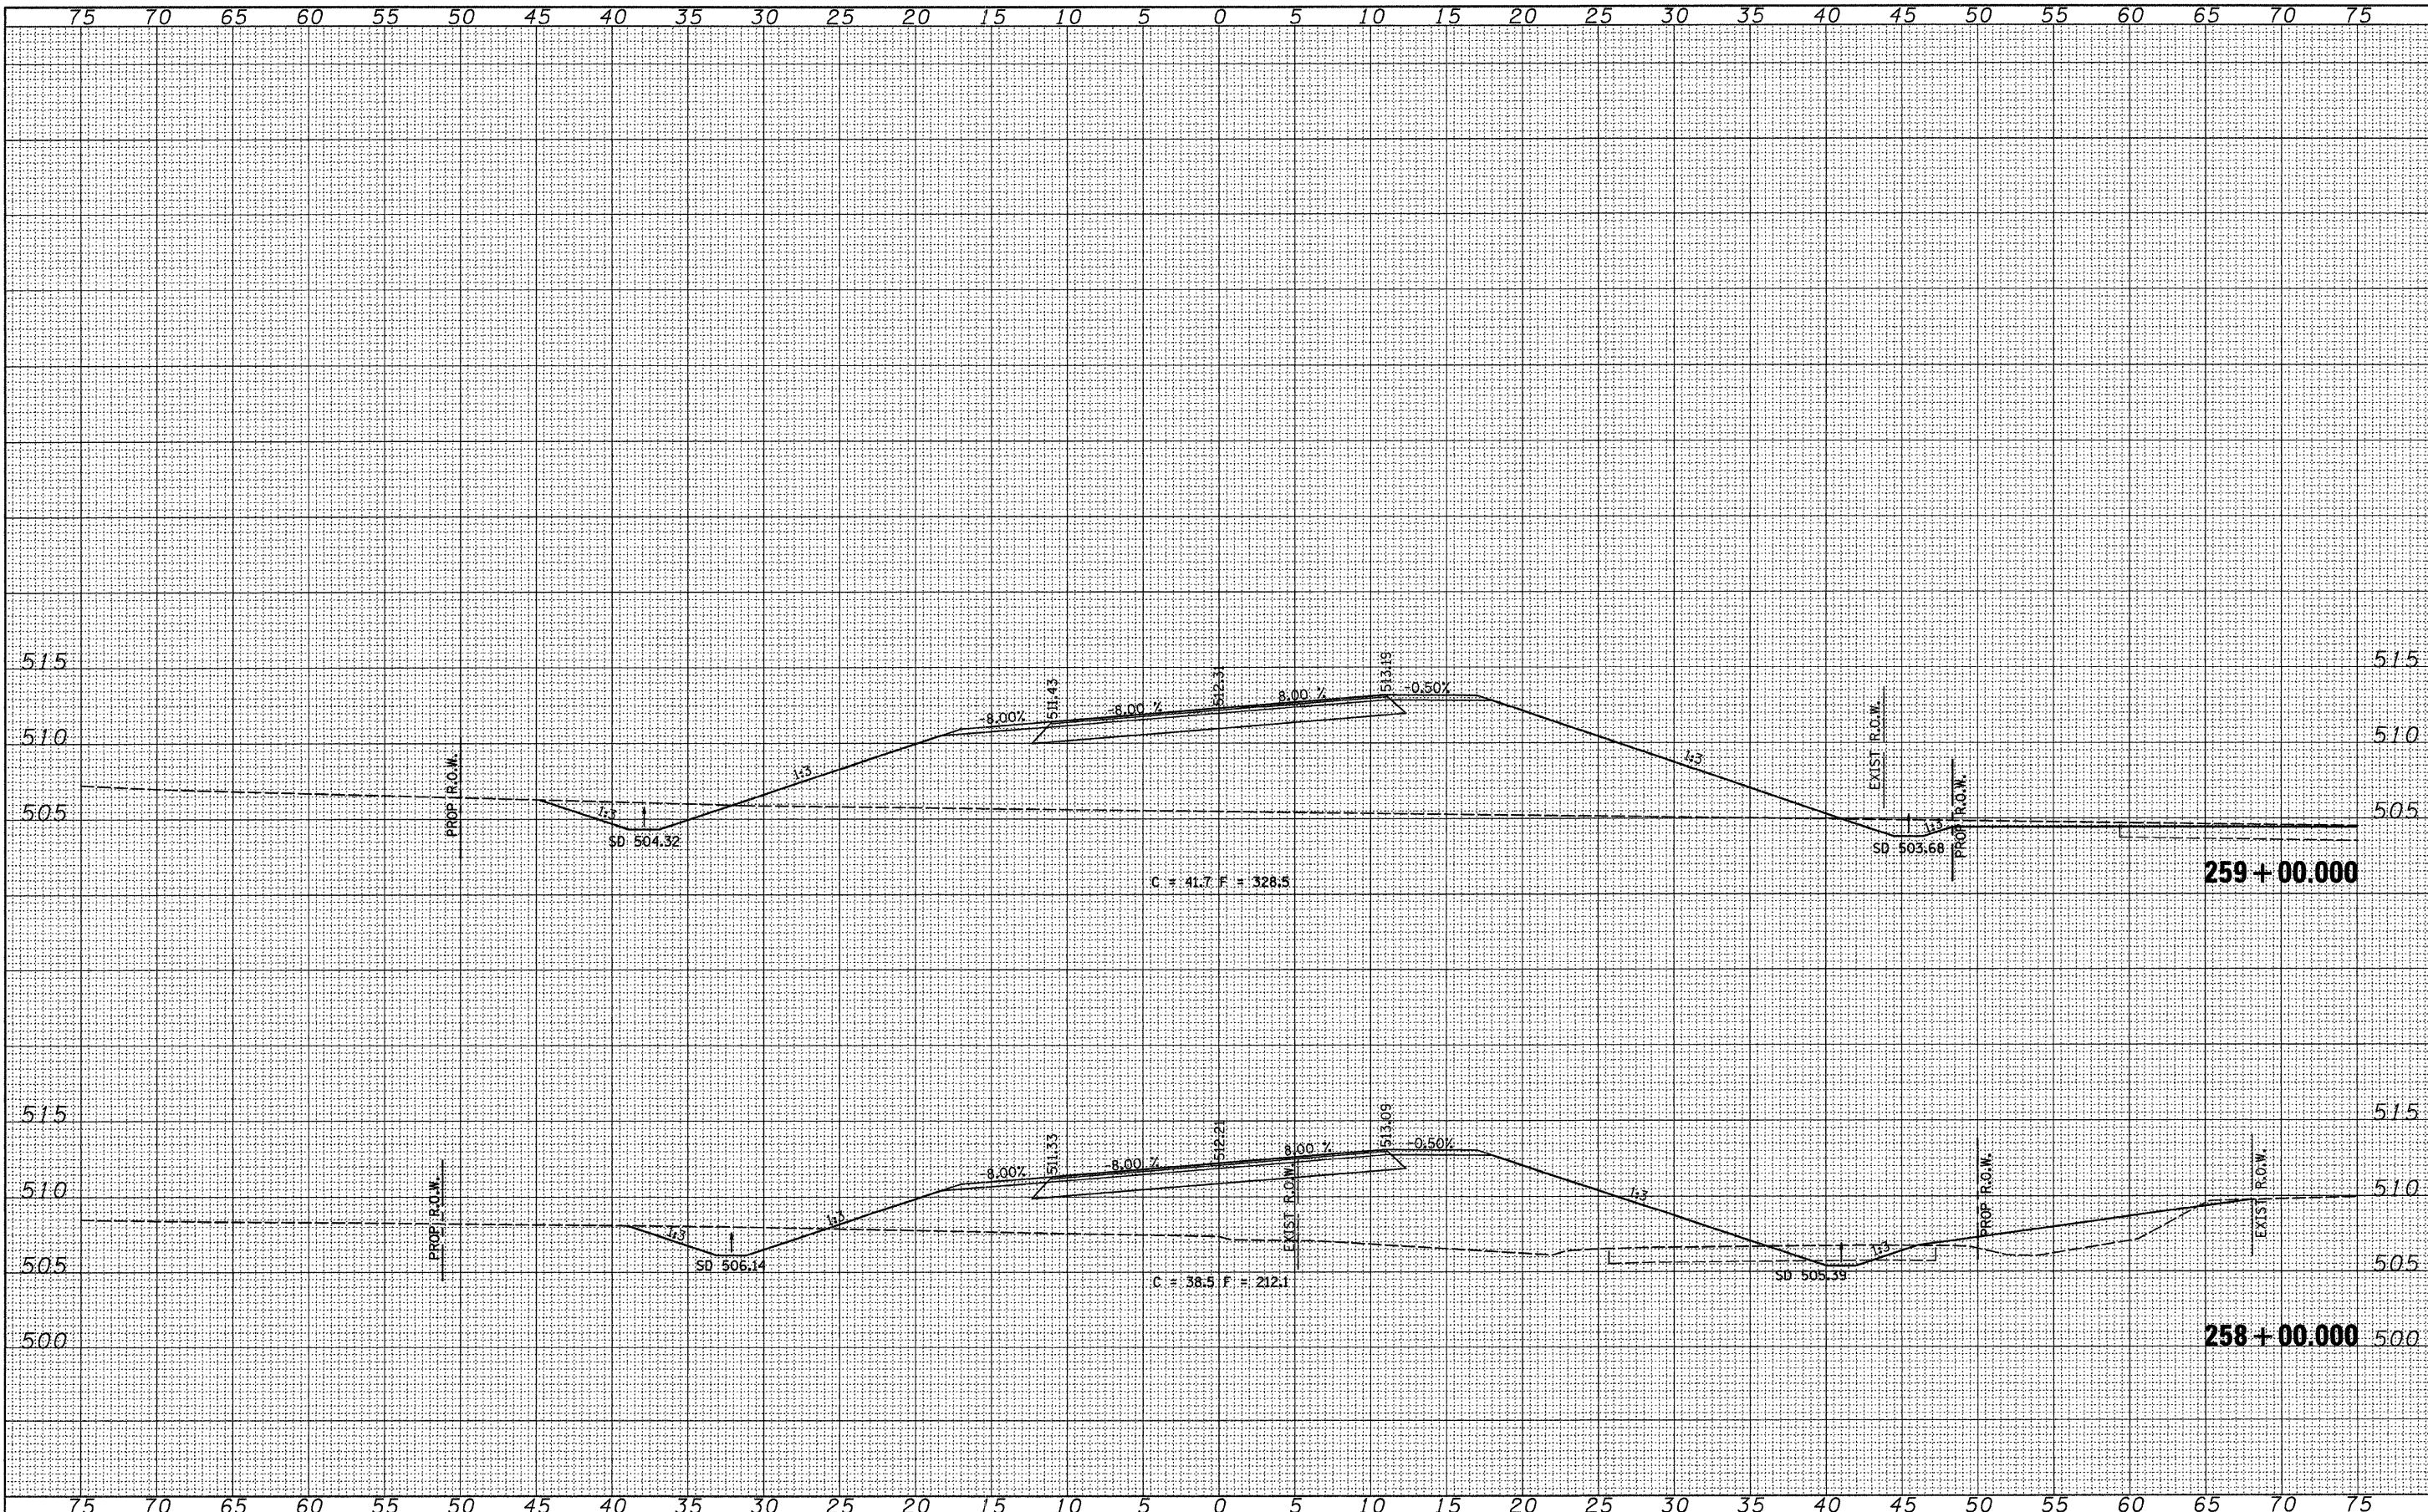

FILE NAME =	USER NAME = jolson	DESIGNED -	REVISED -	STATE OF ILLINOIS DEPARTMENT OF TRANSPORTATION		LITERBERRY-PRENTICE ROAD (CH 19) CROSS SECTION SHEETS		F.A.S. RTE.	SECTION	COUNTY	TOTAL SHEETS	SHEET NO.
vi:\transportation\2839\2839\secsheets.dgn	PLOT SCALE = 5.000' / IN.	DRAWN -	REVISED -					611	05-00093-03-FP	MORGAN	31	24
PLOT DATE = 2/26/2010	CHECKED -	REVISED -	CONTRACT NO. 93595									
DATE -	REVISED -	ILLINOIS FED. AID PROJECT										