


DATE	
BY	
FINAL SURVEY	SURVEYED
NOTE BOOK	PLOTTED
NO.	DATE
	AREAS CHECKED

DATE	
BY	
ORIGINAL SURVEY	SURVEYED
NOTE BOOK	PLOTTED
NO.	DATE
	AREAS CHECKED

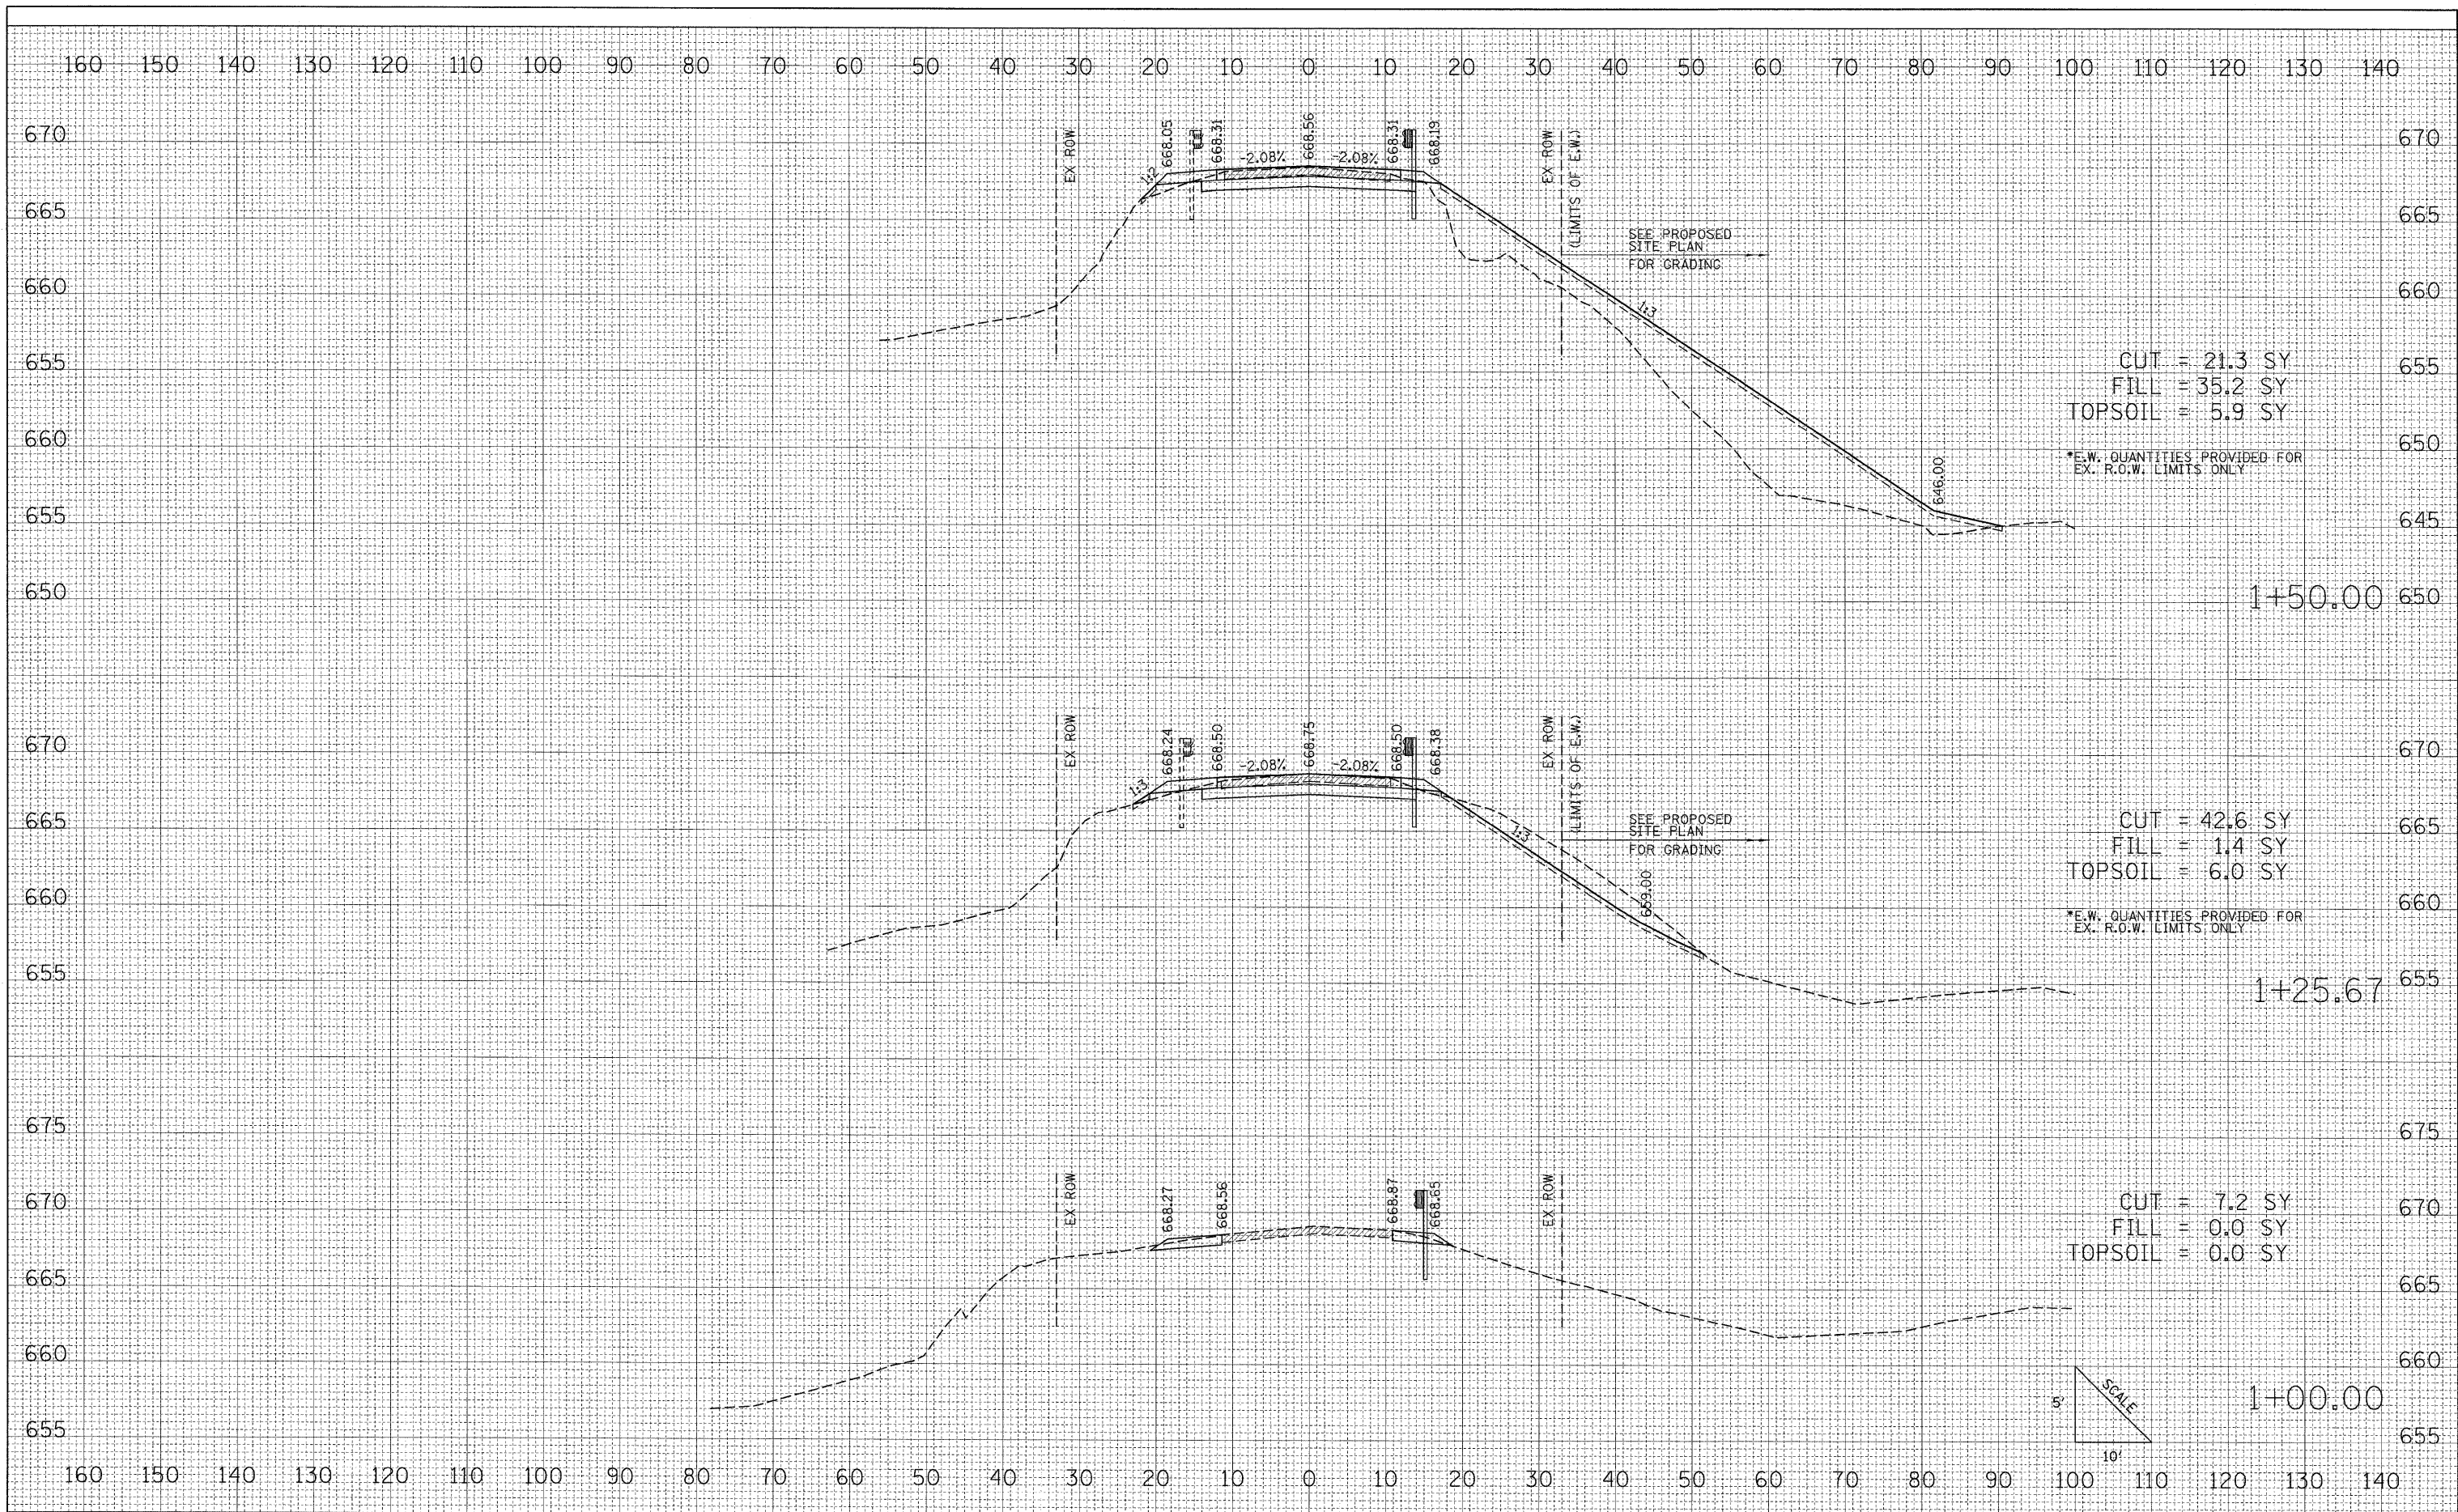

FILE NAME = J:\MontgomeryCounty\0900110 Niemanville Tr\Draw	USER NAME = Matt Overbey	DESIGNED - MJO	REVISED -
	Sheets\XSECTIONShshts.dgn	DRAWN - MJO	REVISED -
	PLOT SCALE = 10.0000' / IN.	CHECKED - KLT	REVISED -
	PLOT DATE = 3/3/2010	DATE - 3/2/2010	REVISED -

**STATE OF ILLINOIS
DEPARTMENT OF TRANSPORTATION**

**CROSS SECTIONS
NIEMANVILLE TRAIL OVER SPILLWAY AT WALTON LAKE**

SCALE: 10'H 5'V SHEET NO. 26 OF 32 SHEETS STA. 1+00.00 TO STA. 1+50.00

F.A.I. RTE. 8243	SECTION 09-00134-00-DR	COUNTY MONTGOMERY	TOTAL SHEETS 32	SHEET NO. 26
CONTRACT NO. 93537				
FED. ROAD DIST. NO. ILLINOIS FED. AID PROJECT				