


DATE	
BY	
FINAL SURVEY	
SURVEYED	
PLOTTED	
NOTE BOOK	
AREAS CHECKED	
NO.	

DATE	
BY	
ORIGINAL SURVEY	
SURVEYED	
PLOTTED	
NOTE BOOK	
AREAS CHECKED	
NO.	

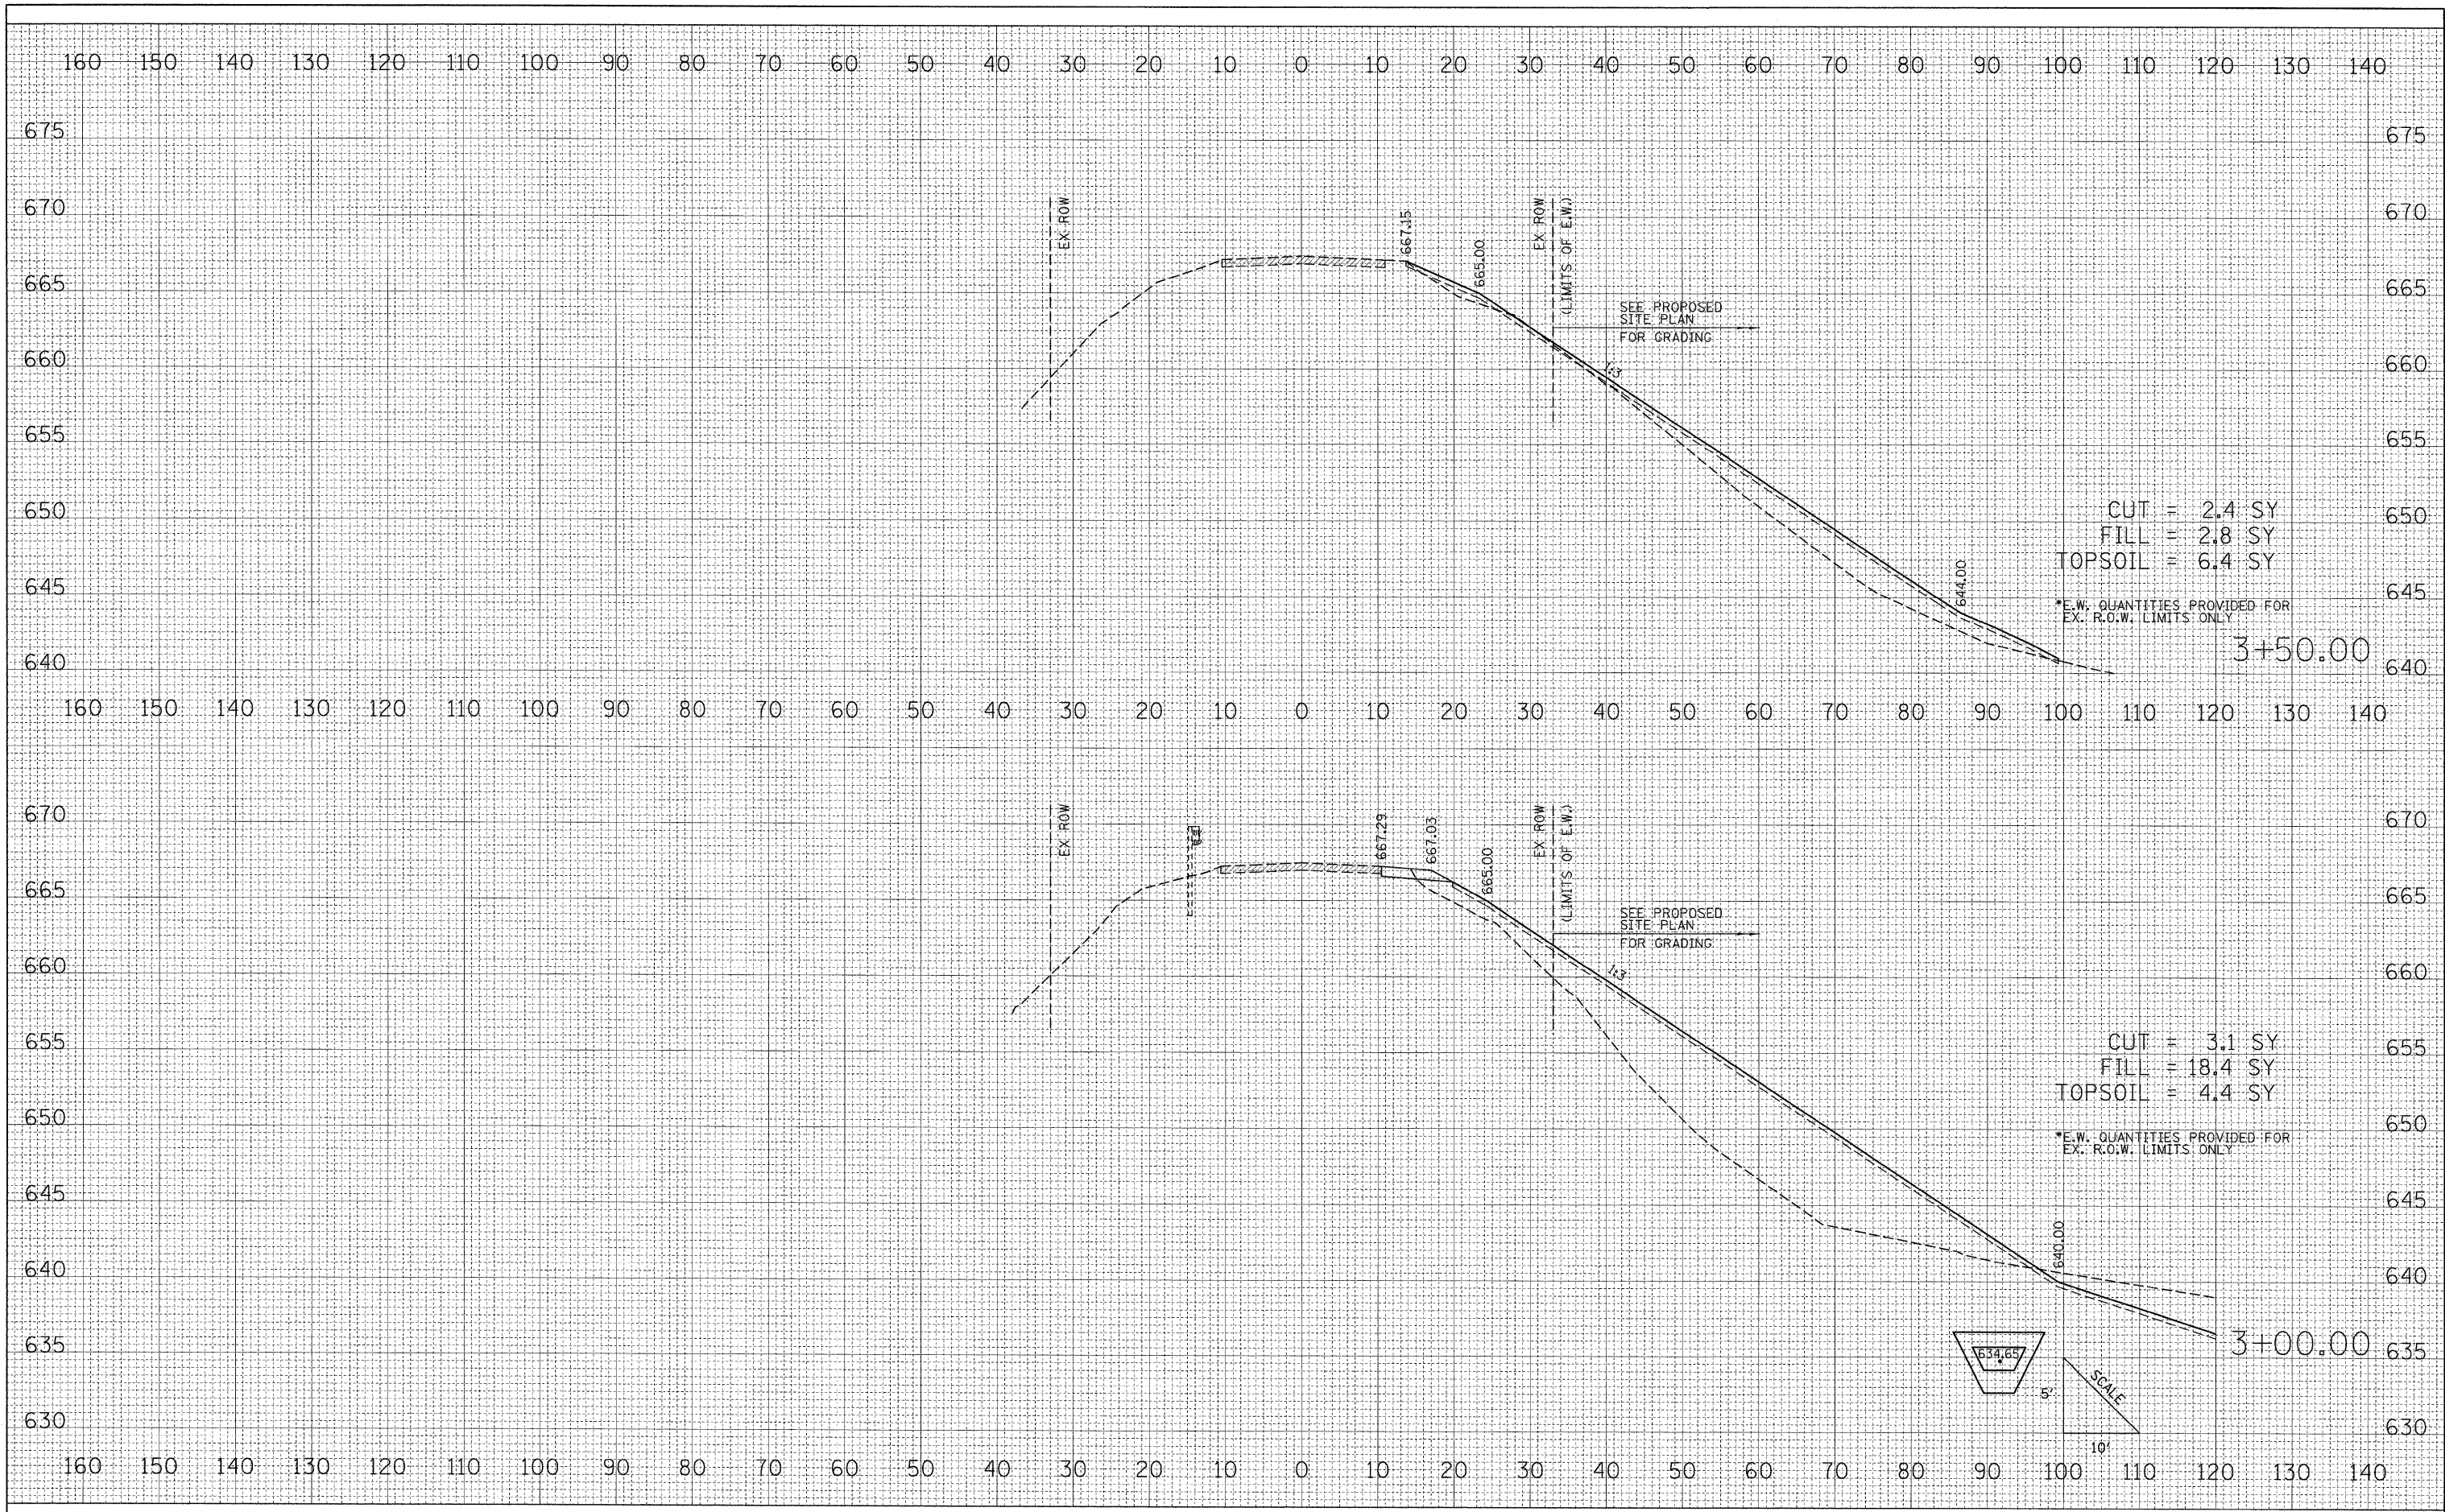

FILE NAME = J:\MontgomeryCounty\0908110 Niemanville Tr\Draw	USER NAME = Matt Overbay	DESIGNED - MJO	REVISED -
Sheets\XSECTION\shshts.dgn	DRAWN - MJO	REVIS	REVISED -
PLOT SCALE = 10.0000' / IN.	CHECKED - KLT	REVIS	REVISED -
PLOT DATE = 3/3/2010	DATE - 3/2/2010	REVIS	REVISED -

**STATE OF ILLINOIS
DEPARTMENT OF TRANSPORTATION**

**CROSS SECTIONS
NIEMANVILLE TRAIL OVER SPILLWAY AT WALTON LAKE**

SCALE: 10'H 5'V SHEET NO. 31 OF 32 SHEETS STA. 3+00.00 TO STA. 3+50.00

F.A.U. RTE. 8243	SECTION 09-00134-00-DR	COUNTY MONTGOMERY	TOTAL SHEETS 32	SHEET NO. 31
CONTRACT NO. 93537				
FED. ROAD DIST. NO. ILLINOIS FED. AID PROJECT				