


FINAL SURVEY	DATE
SURVEYED	BY
NOTE BOOK	NO.
TEMPLATE	AREAS CHECKED
AREAS	CHECKED

ORIGINAL SURVEY	DATE
SURVEYED	BY
NOTE BOOK	NO.
TEMPLATE	AREAS CHECKED
AREAS	CHECKED

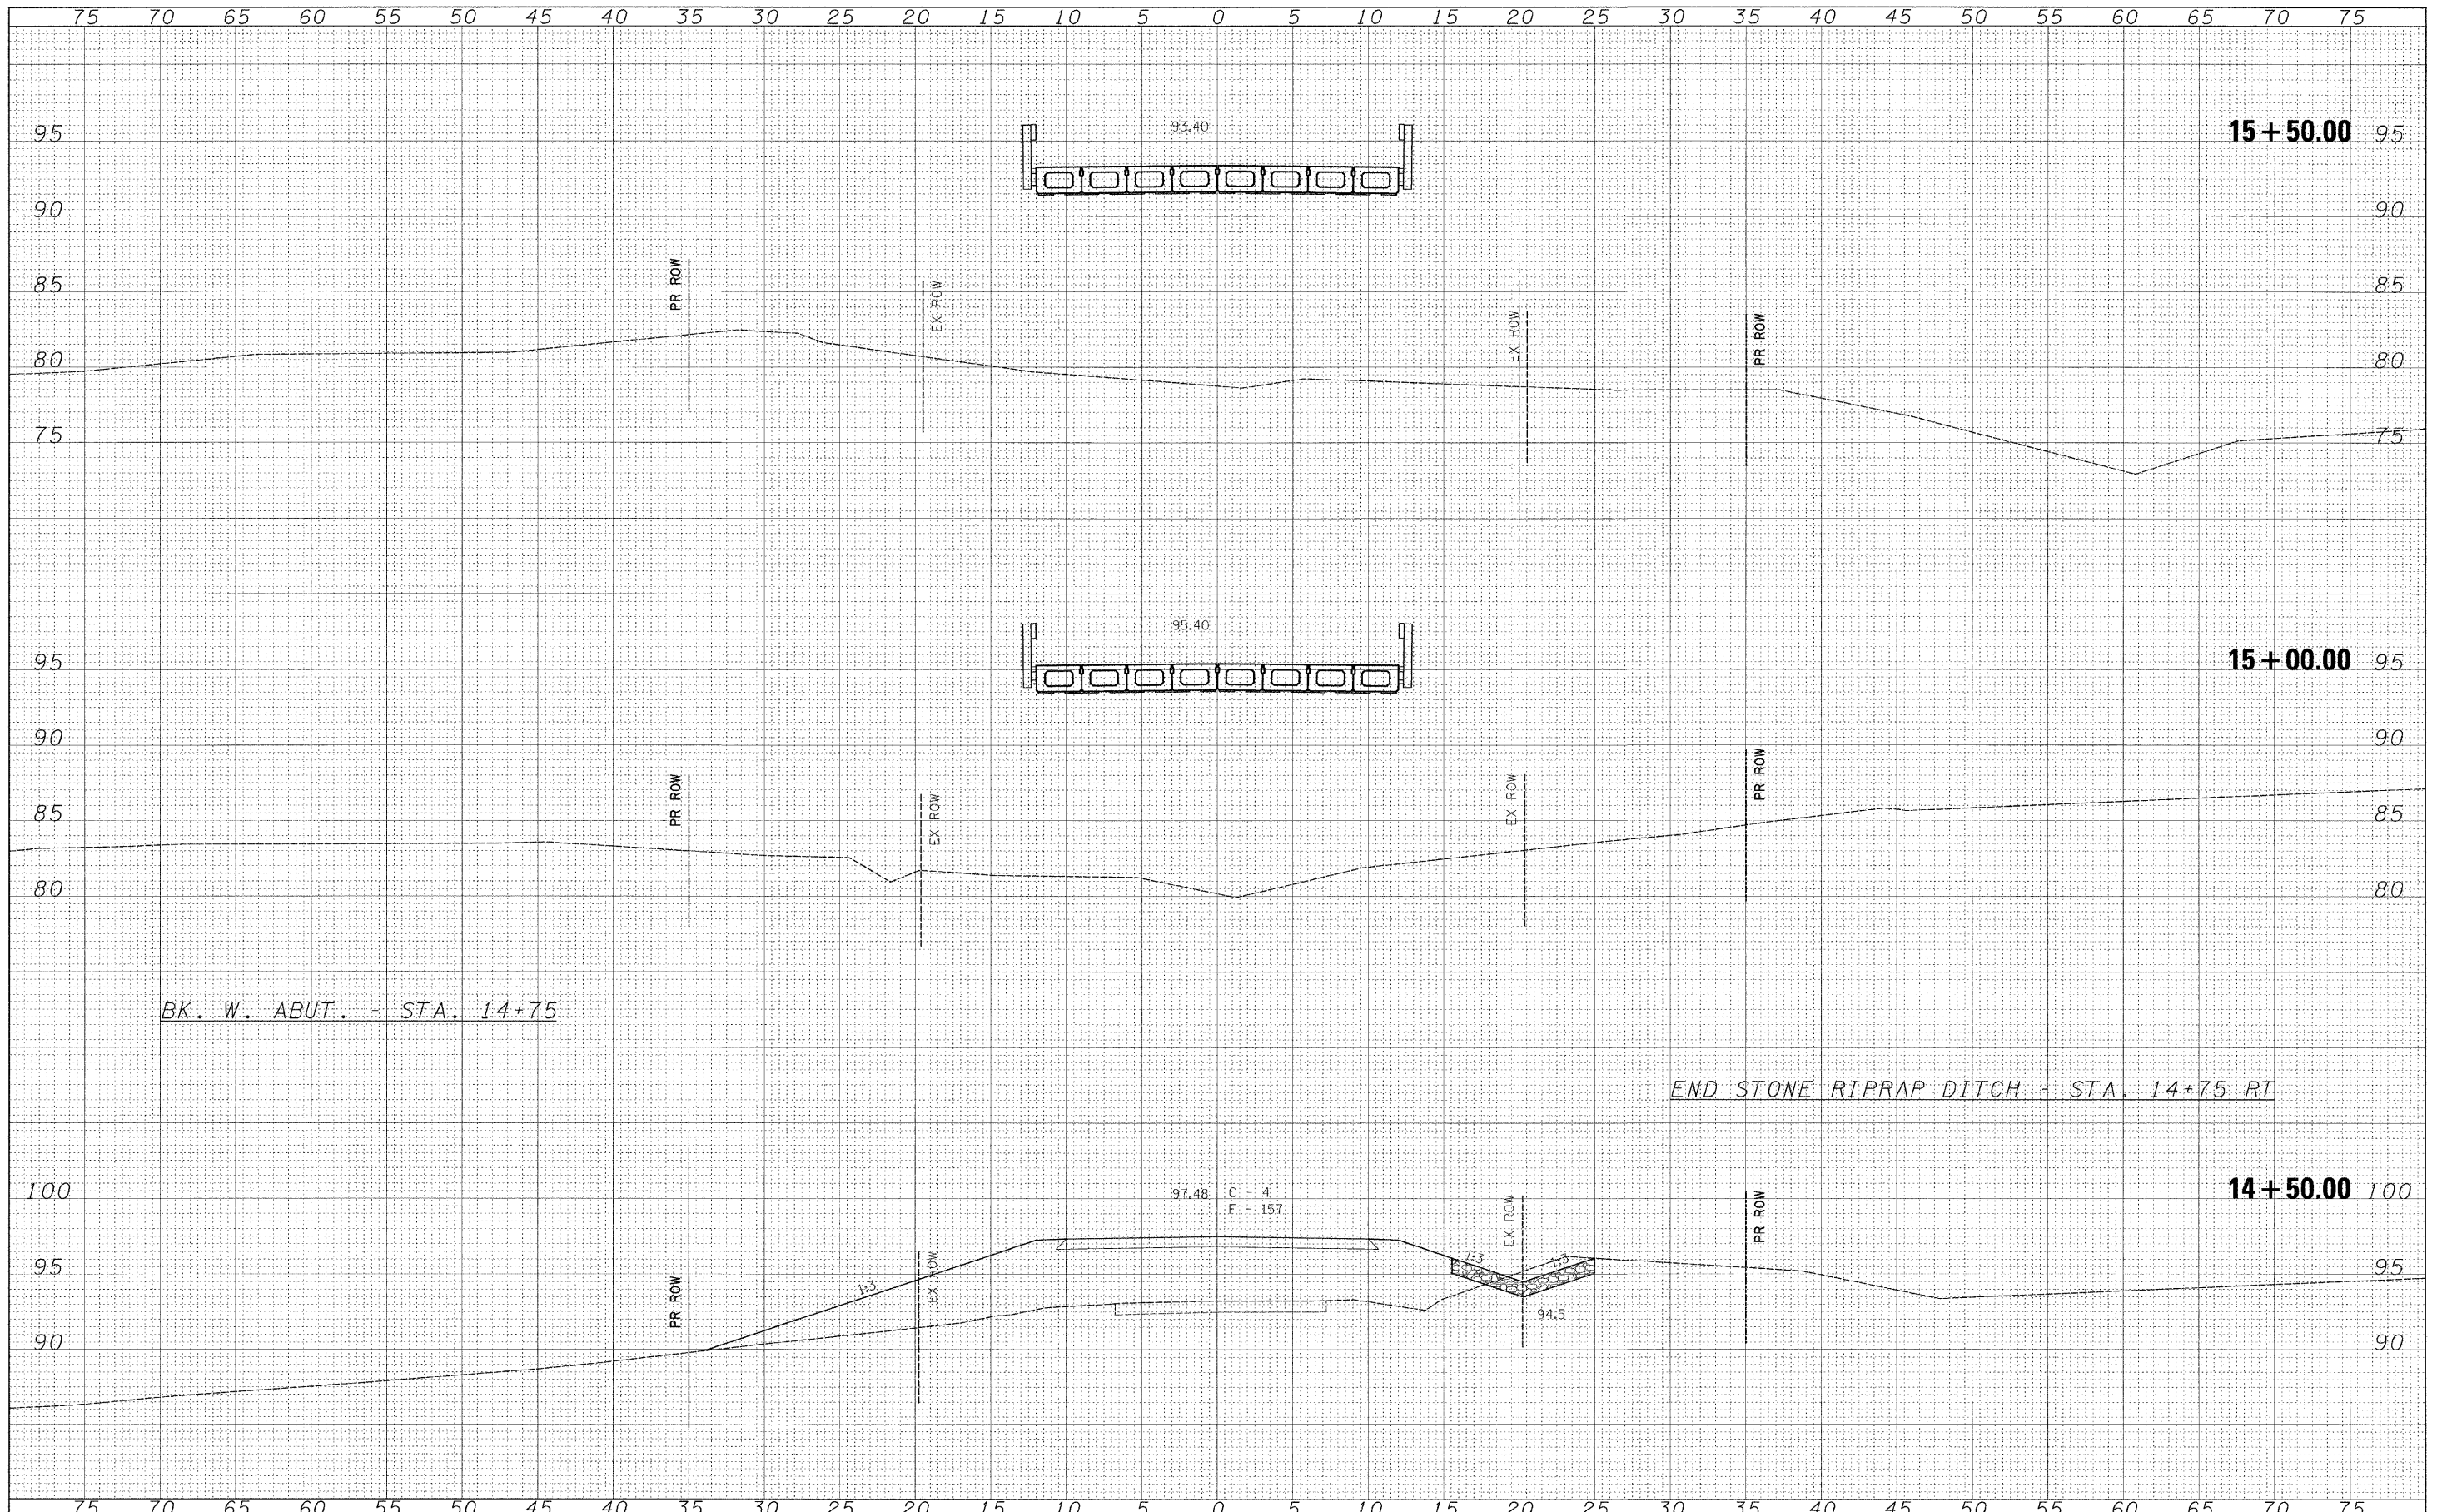

FILE NAME =
#FILEL\$

USER NAME = #USER*
PLOT SCALE = #SCALE*
PLOT DATE = #DATE*

DESIGNED - ---
DRAWN - ---
CHECKED - ---
DATE - ---

REVISED - ---
REVISED - ---
REVISED - ---
REVISED - ---



Allen Henderson & Associates, Inc.
Civil and Structural Engineers Springfield, IL.
62703 Phone: (217)544-8033 IL Design Firm
No. 184-001907

CROSS SECTIONS
SCALE: 1"=5' V & H SHEET NO. 17 OF 19 SHEETS STA. 14+50.00 TO STA. 15+50.00

T.R. RTE.	SECTION	COUNTY	TOTAL SHEETS	SHEET NO.
159	07-18118-00-BR	SHELBY	19	17
FED. ROAD DIST. NO. - ILLINOIS FED. AID PROJECT			CONTRACT NO. 95626	