


ROUTE	SECTION	COUNTY	TOTAL SHEETS	SHEET NO.
F.A.S. 706	07-00106-02-FP	RICHLAND	9	8
CONTRACT NO. 95627		ILLINOIS		

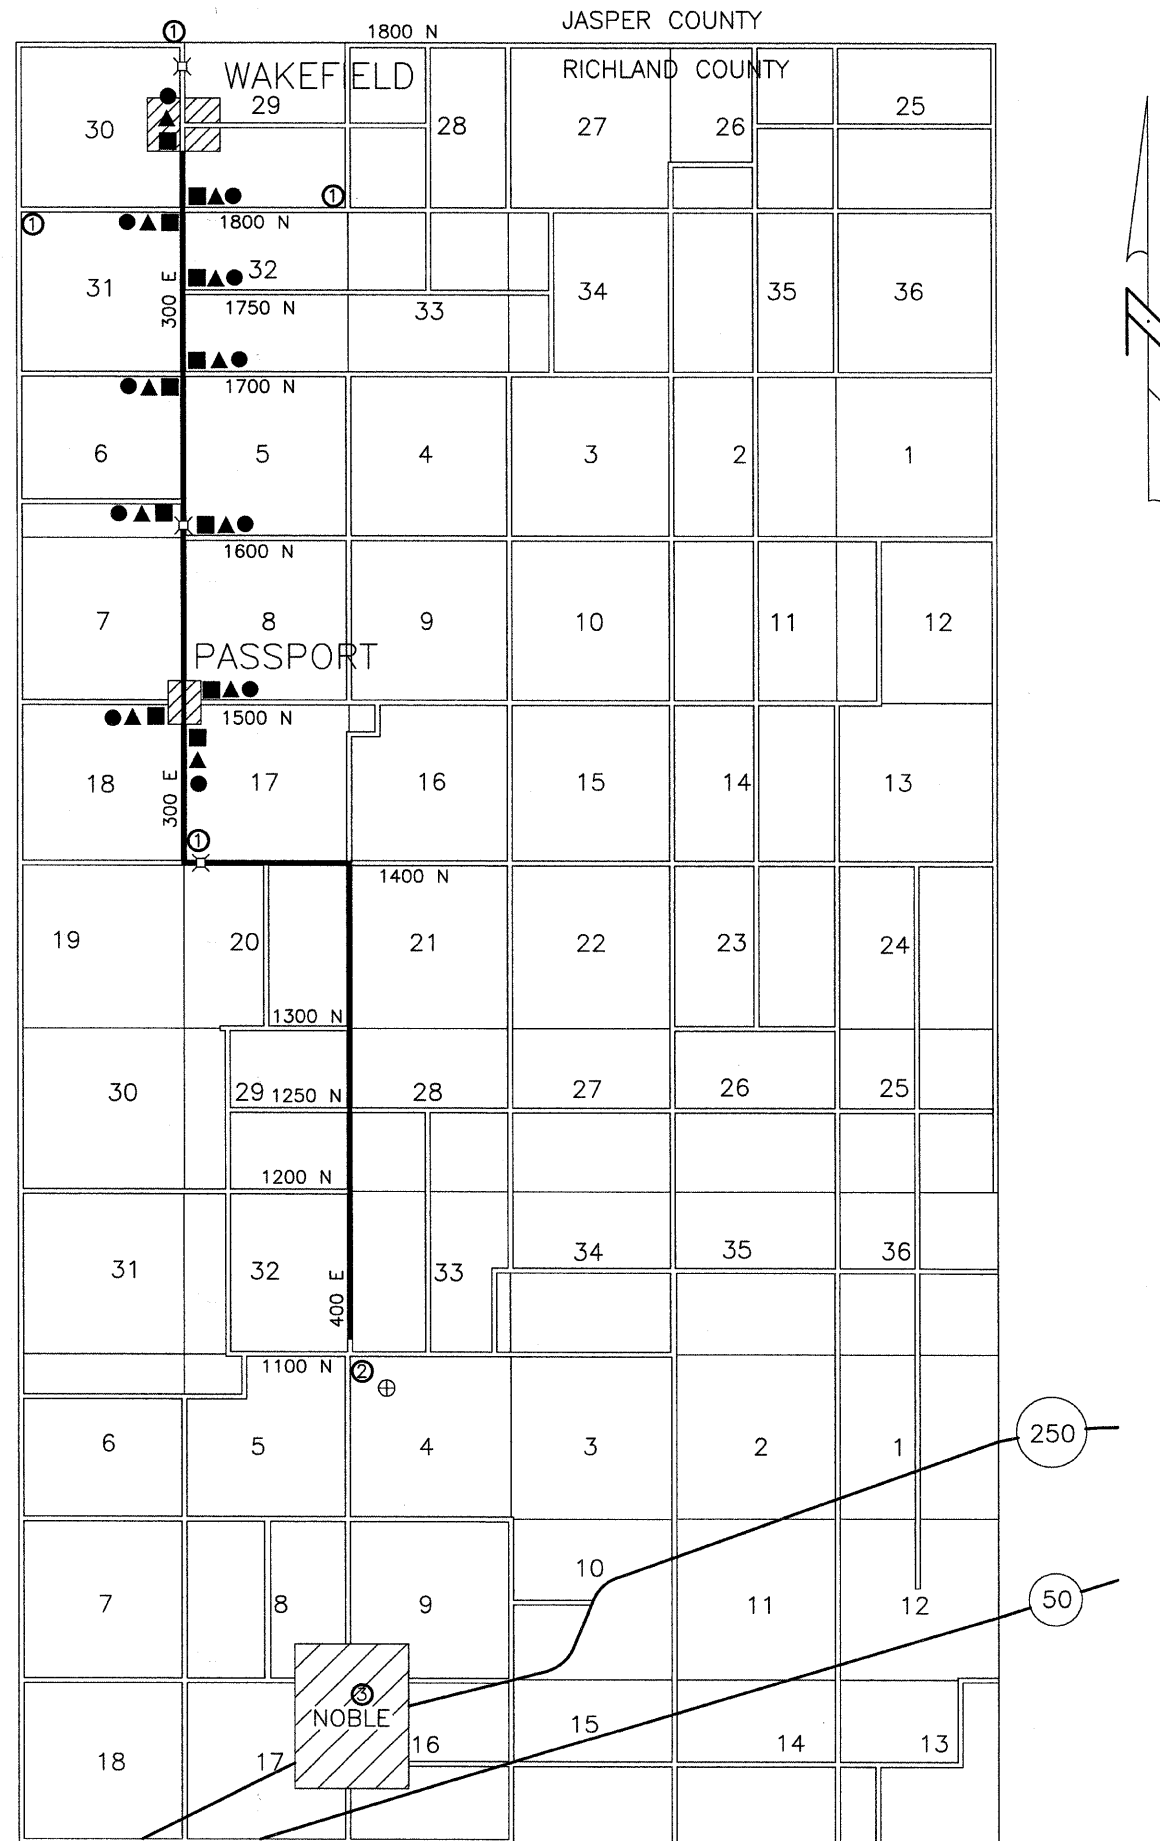

LEGEND

- 2- TYPE III BARRICADES WITH ROAD CLOSED
- ▲ ROAD CLOSED 500 FEET
- ROAD CLOSED AHEAD
- ① TYPE III BARRICADE W/ R11-3 SIGN
ROAD CLOSED 1 MILE AHEAD
LOCAL TRAFFIC ONLY
- ② TYPE III BARRICADE W/ R11-3 SIGN
ROAD CLOSED 5 MILES AHEAD
LOCAL TRAFFIC ONLY
- ③ TYPE III BARRICADE W/ R11-3 SIGN
ROAD CLOSED 7 MILES AHEAD
LOCAL TRAFFIC ONLY
- ⊕ COUNTY STOCKPILE

TRAFFIC CONTROL PLAN

PHASE 1