


ROUTE NO.	SECTION	COUNTY	TOTAL SHEETS	SHEET NO.
F.R. 1114	09-18120-00-BR	FAYETTE	14	14
FED. AID PROJECT		ILLINOIS	PROJECT BROS-051(089)	
CONTRACT NO. 95630				

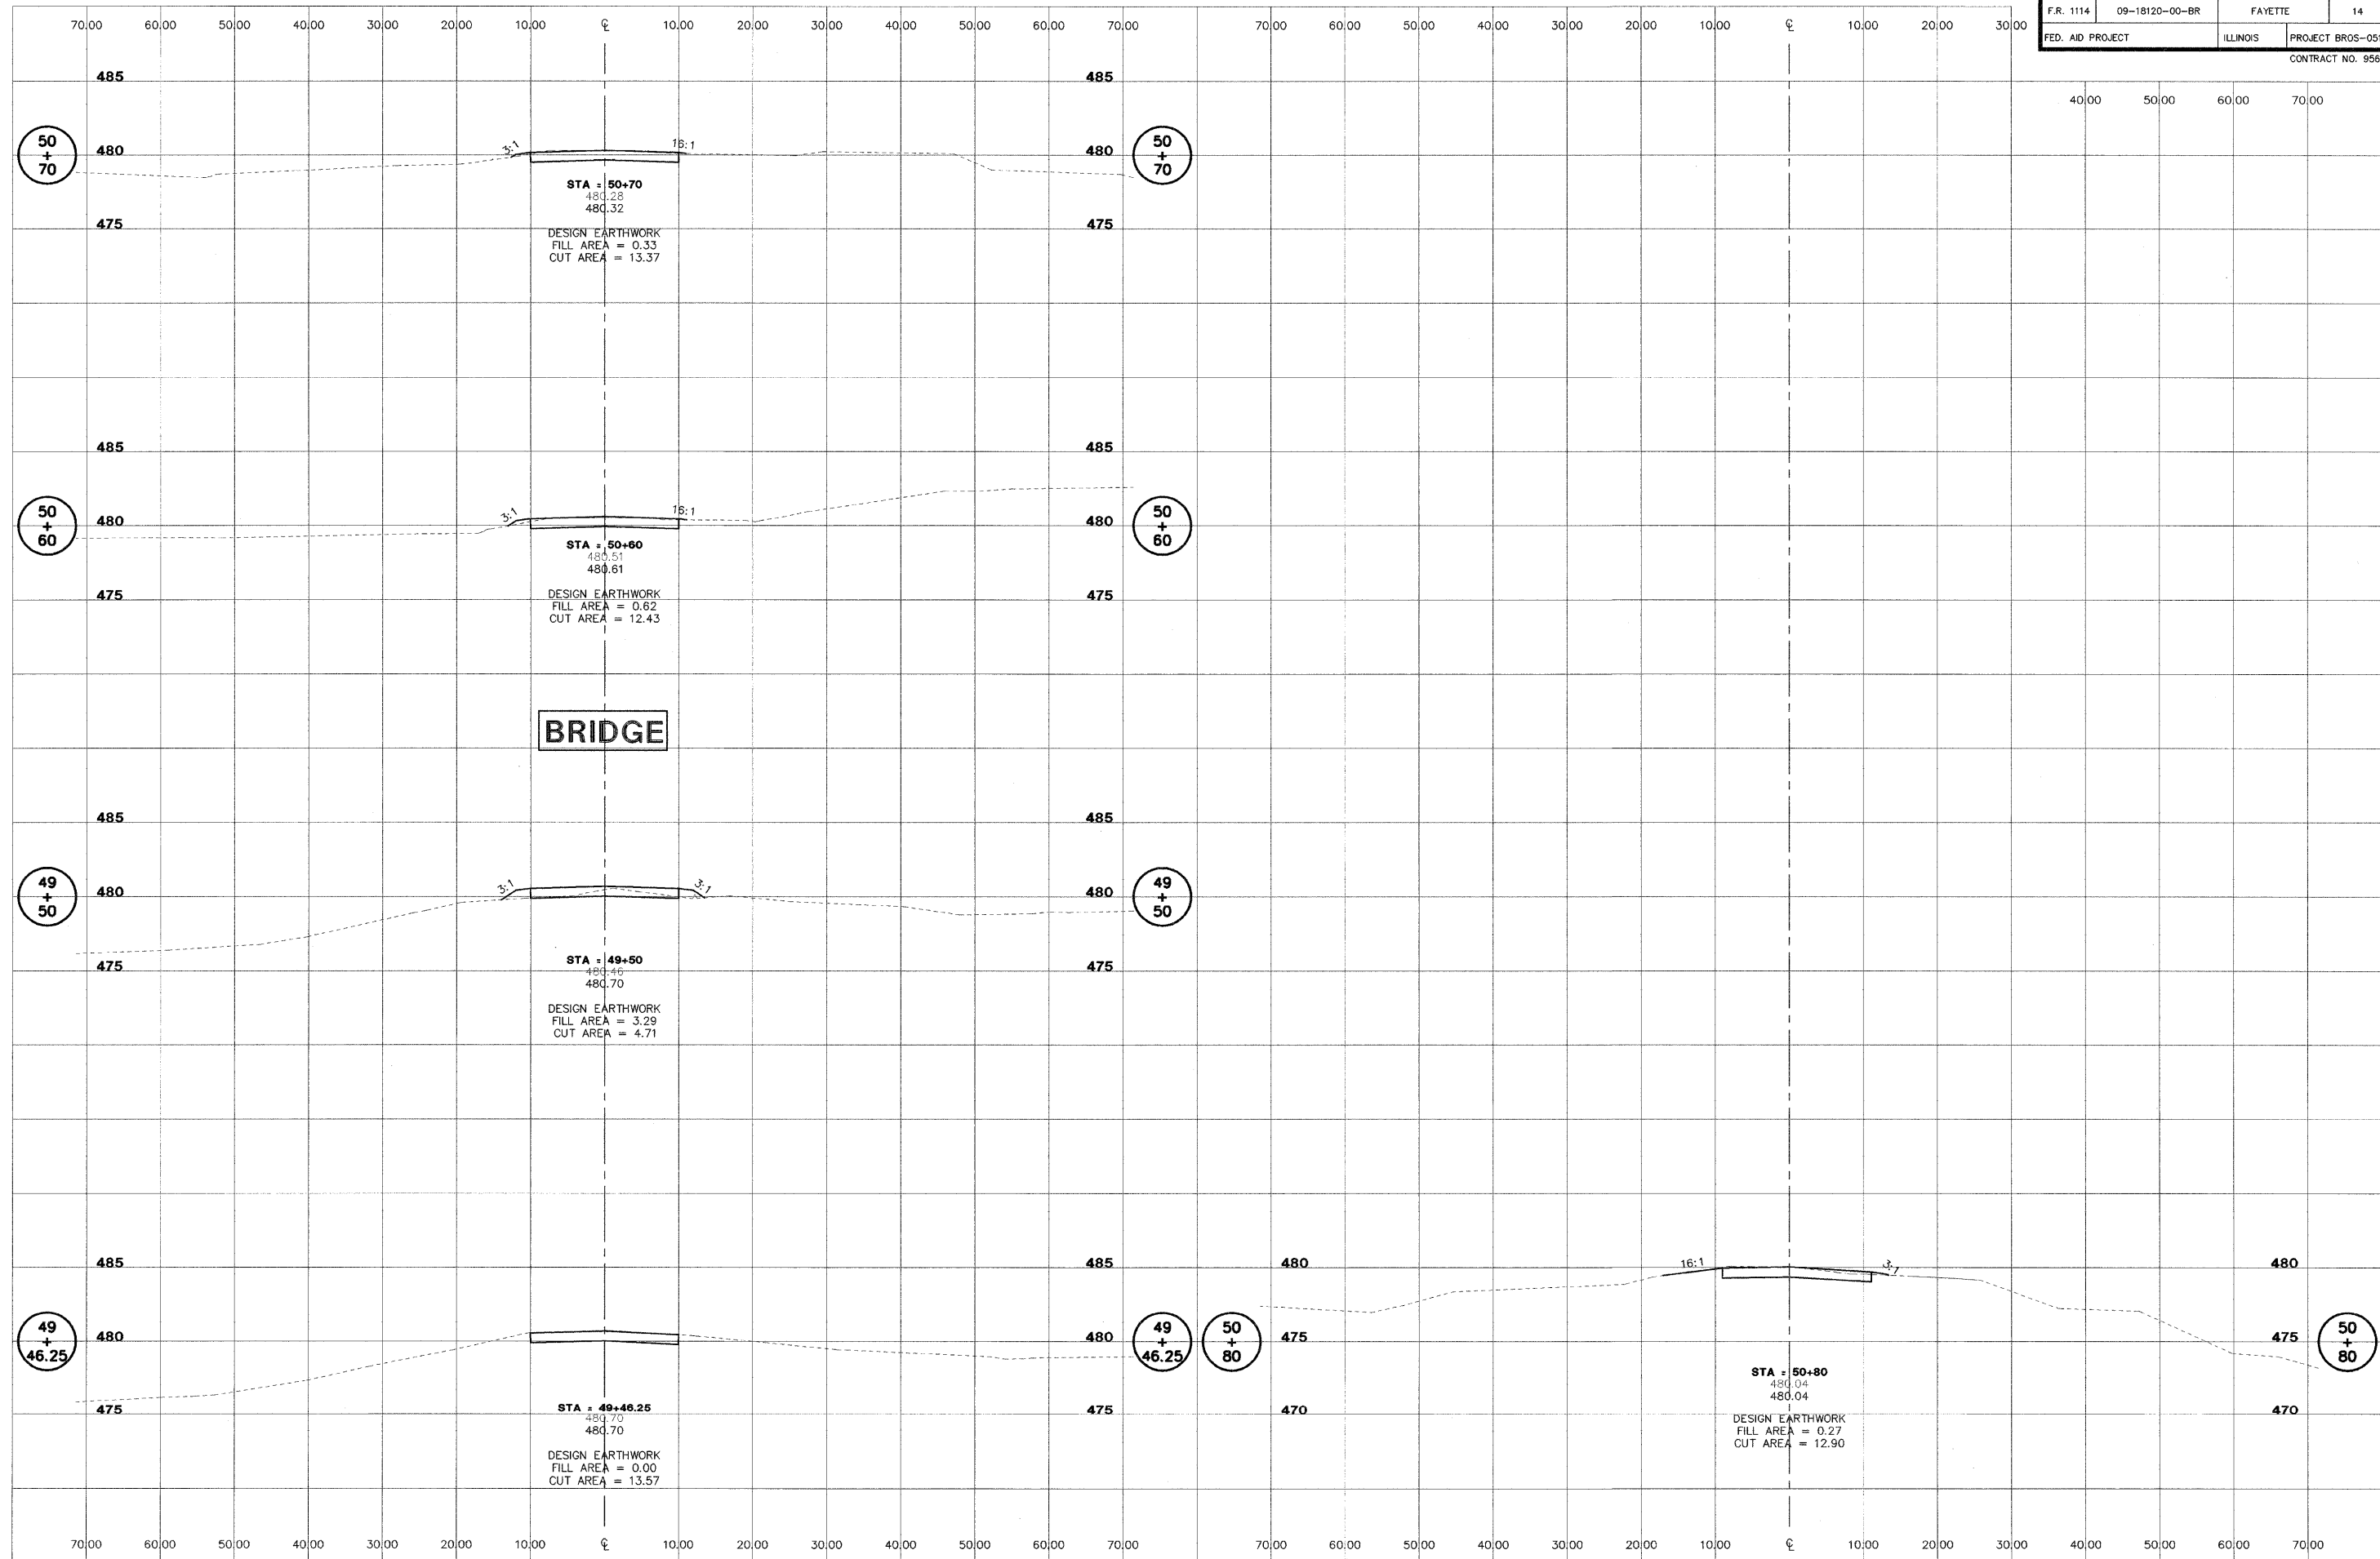

**BRIDGE**

**AECOM**  
 Copyright © 2010 by AECOM  
 IL Design Firm Reg. No.  
 AECOM USA, Inc.  
 184-009708  
 AECOM Technical Services  
 184-000178

F.R. 1114, SECTION 09-18120-00-BR  
**VANDALIA ROAD DISTRICT**  
**FAYETTE COUNTY, ILLINOIS**

<b>CROSS SECTIONS</b>		DATE
STA. 49+46.25 TO STA. 50+80		03/18/10
SURVEY	CHECKED	DATE
DESIGN	APPROVED	REVISED
DRAWN		JOB NO.
BLT		60097890

L:\2009\BROS-051\95630-001\_14-18-10