

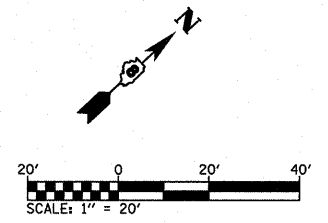


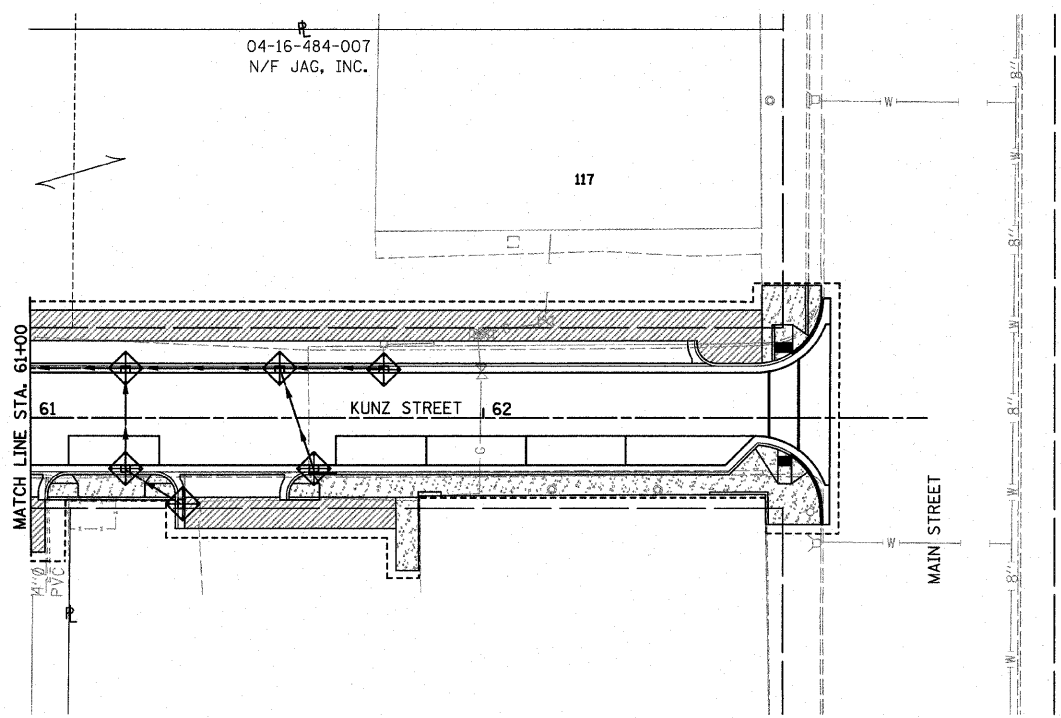

F.A.U. RTE.	SECTION	COUNTY	TOTAL SHEETS	SHEET NO.
9307	06-00042-02-PV	MONROE	32	13
STA. 55+00		TO STA. 62+97.86		
FED. ROAD DIST. NO.		ILLINOIS FED. AID PROJECT		

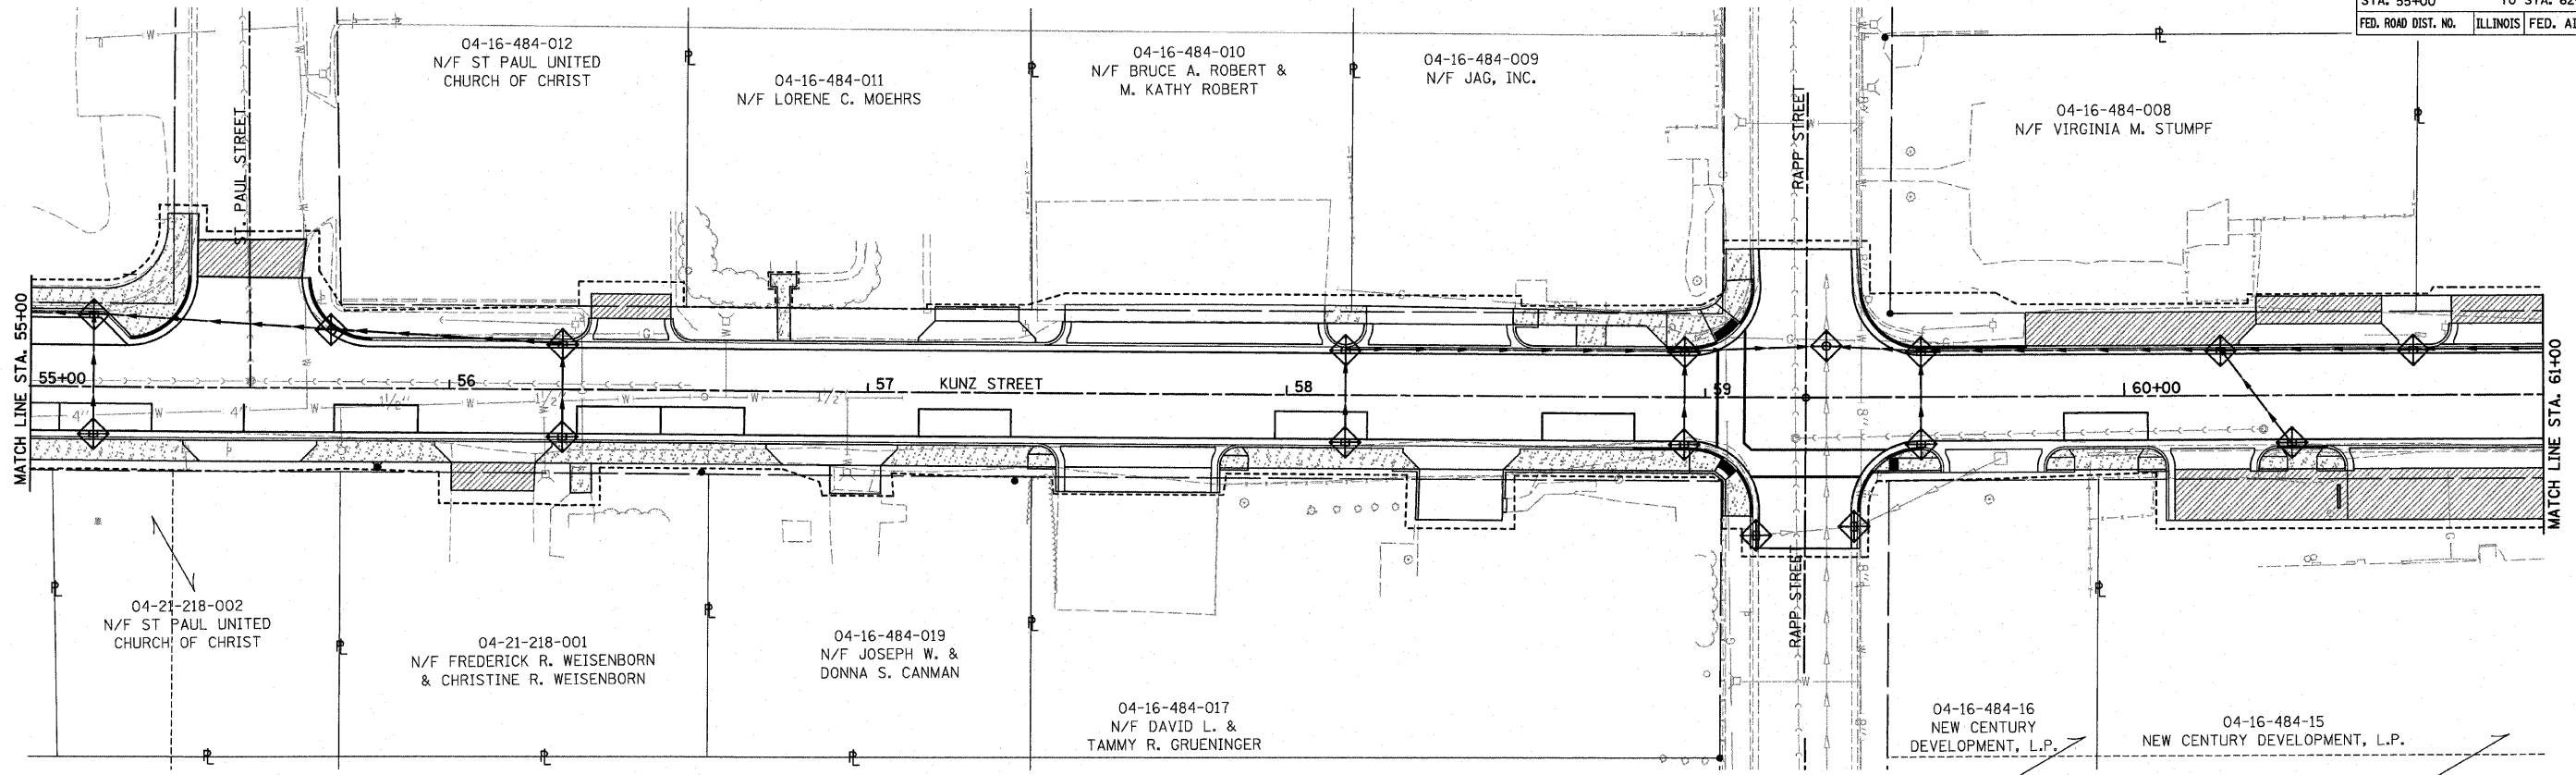

- LEGEND**
-  INLET AND PIPE PROTECTION
  -  PERIMETER EROSION BARRIER

PLAN

DATE	BY

SURVEYED ALIGNED CHECKED  
 NOTE BOOK NO. \_\_\_\_\_  
 P.T. OF DAY CHECKED  
 P.D.S. FILE NAME

PROFILE

DATE	BY

SURVEYED GRADES CHECKED  
 NOTE BOOK NO. \_\_\_\_\_  
 STRUCTURE NOTATION CHFD

PLOT DATE = 4/21/2010  
 FILE NAME = H:\P\25002\Microstation\wppp\_kunz.dgn  
 USER NAME = fong