
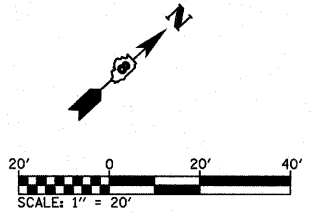


F.A.U. RTE.	SECTION	COUNTY	TOTAL SHEETS	SHEET NO.
930706-00042-02-PV		MONROE	32	14
STA. 50+00		TO STA. 55+00		
FED. ROAD DIST. NO.	ILLINOIS FED. AID PROJECT			

PLAN	DATE	BY
SURVEYED		
ALIGNED		
CHECKED		
NOTE BOOK NO.		
FILE NAME		

PROFILE	DATE	BY
SURVEYED		
GRADES CHECKED		
STRUCTURE NOTATIONS OK'D		
NOTE BOOK NO.		
FILE NAME		

PLOT DATE = 4/22/2010
 FILE NAME = H:\P\2\9002\Microstation\pl_Kunz.dgn
 USER NAME = fmsd

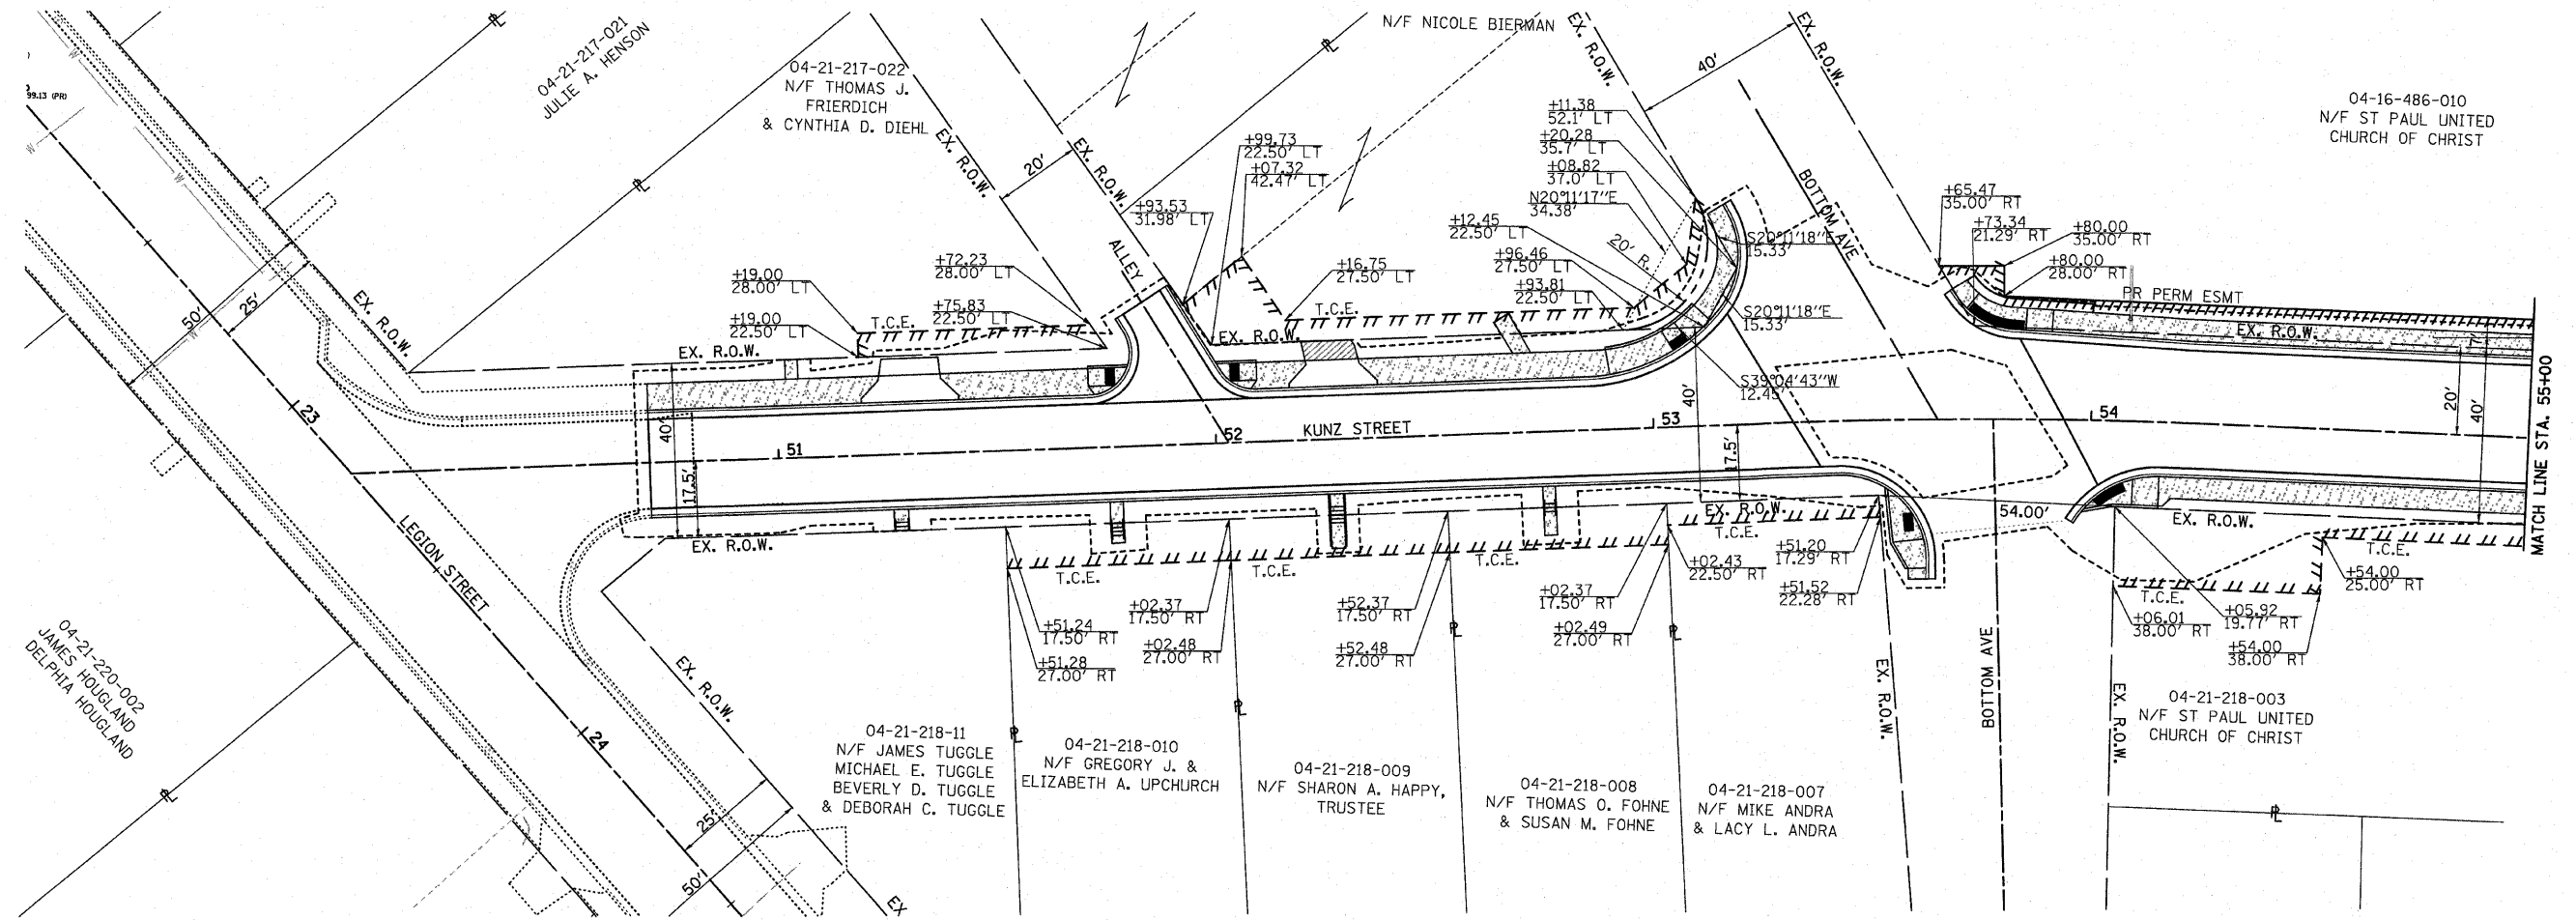

LEGEND

TTTTTTTTTT	TEMPORARY CONSTRUCTION EASEMENT
TTTTTTTTTTTTTTTTTTTT	PROPOSED PERMANENT EASEMENT
-----	PROPOSED CONSTRUCTION LIMITS
-----	PROPOSED RIGHT OF WAY