
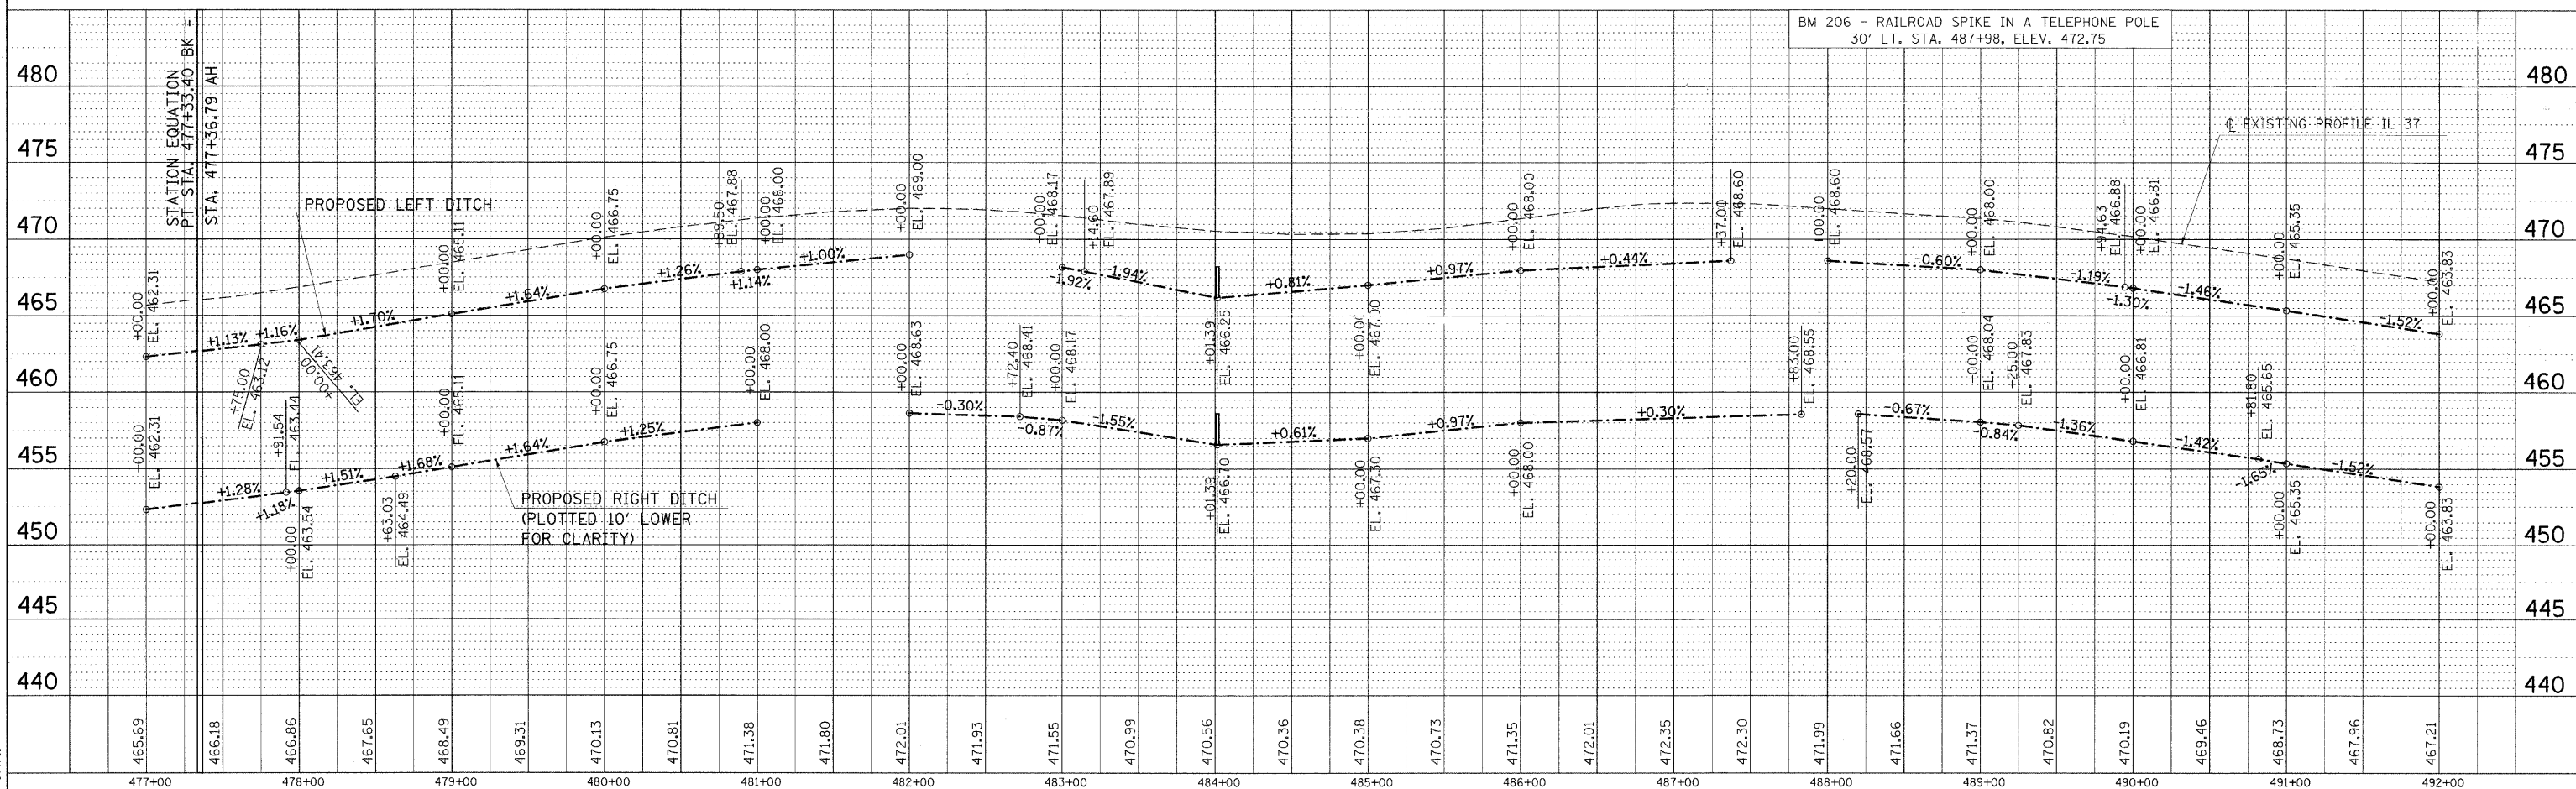


F.A. RTE.	SECTION	COUNTY	TOTAL SHEETS	SHEET NO.
*	**	***	304	60
STA.		TO STA.		
FED. ROAD DIST. NO.		ILLINOIS FED. AID PROJECT		
* FAU 9481, FAS 2887 (IL 37)				
** (12.12X)RS-3:12B-1,12B1-1				
*** FRANKLIN AND WILLIAMSON				

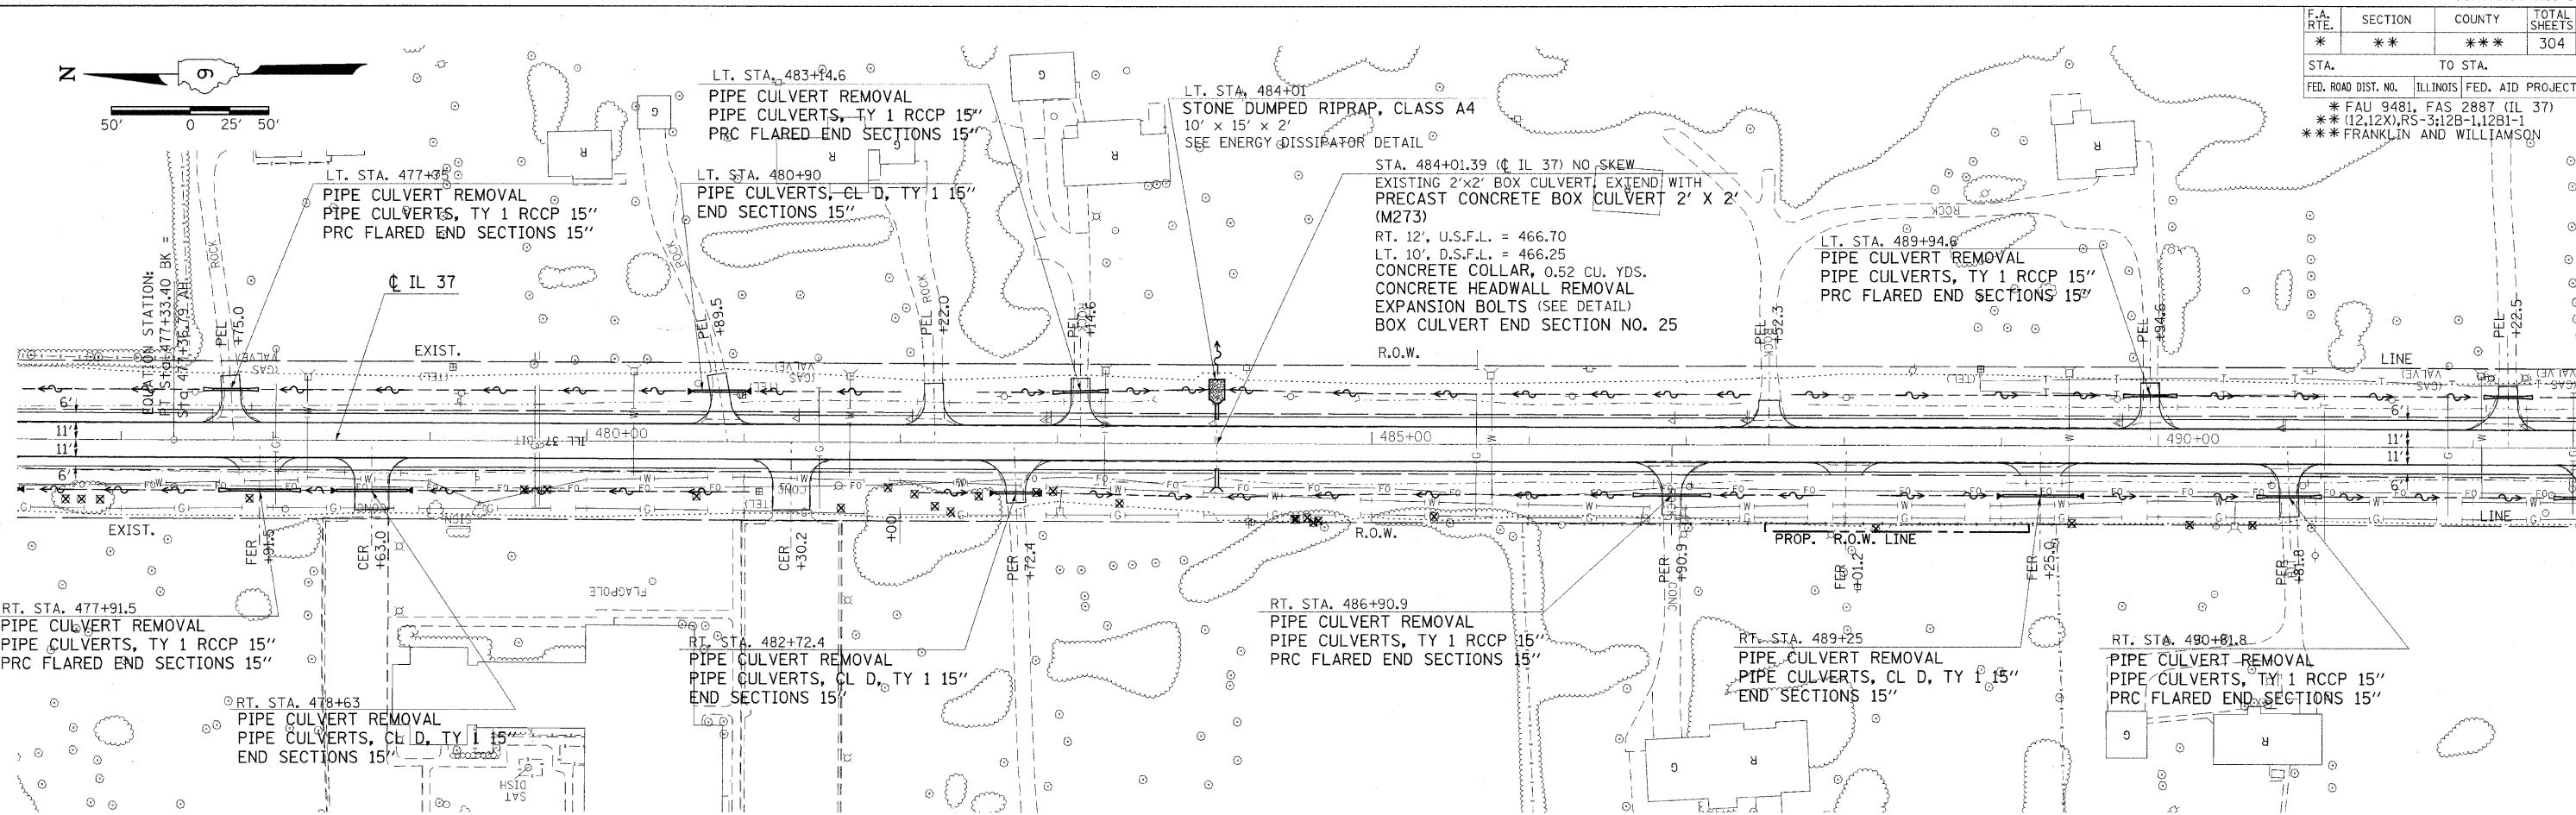

PLAN-PROFILE STA. 477+00 TO STA. 492+00

PLAN	DATE
REVISION	DATE
NO. 1	
NO. 2	
NO. 3	
NO. 4	
NO. 5	

PLOT DATE = 2/10/2010  
 FILE NAME = c:\pwworkspace\11111111\11111111.dwg  
 PLOT SCALE = 1/8" = 1'-0"  
 USER NAME = hudson