


F.A. RTE.	SECTION	COUNTY	TOTAL SHEETS	SHEET NO.
*	**	***	304	78

STA. TO STA.
 FED. ROAD DIST. NO. ILLINOIS FED. AID PROJECT
 * FAU 9481, FAS 2887 (IL 37)
 ** (12,12X),RS-3+12B-1,12B1-1
 *** FRANKLIN AND WILLIAMSON

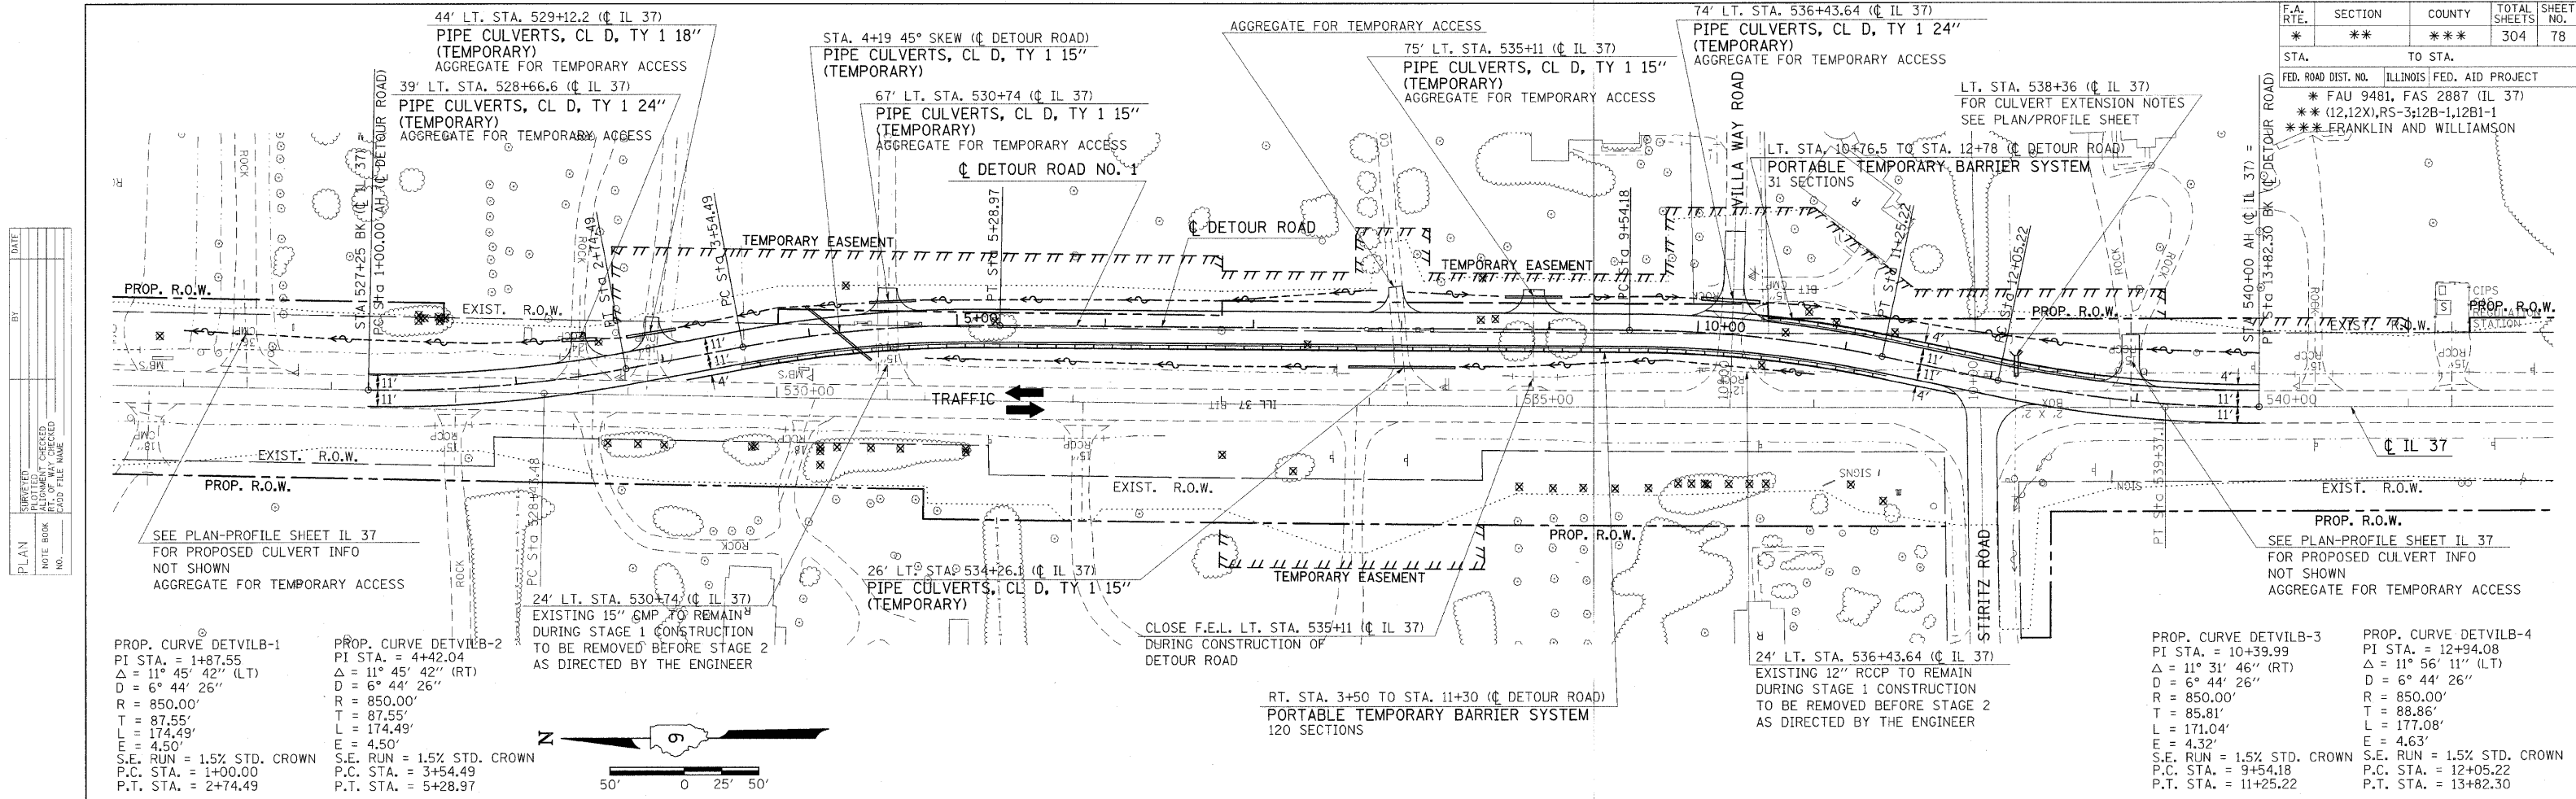

PLAN	DATE	BY
DATE		
BY		
DATE		
BY		

PROFILE	DATE	BY
DATE		
BY		
DATE		
BY		

PLT DATE = 2/11/2018
 PLOT SCALE = 5/8" = 100'
 USER NAME = headden

