
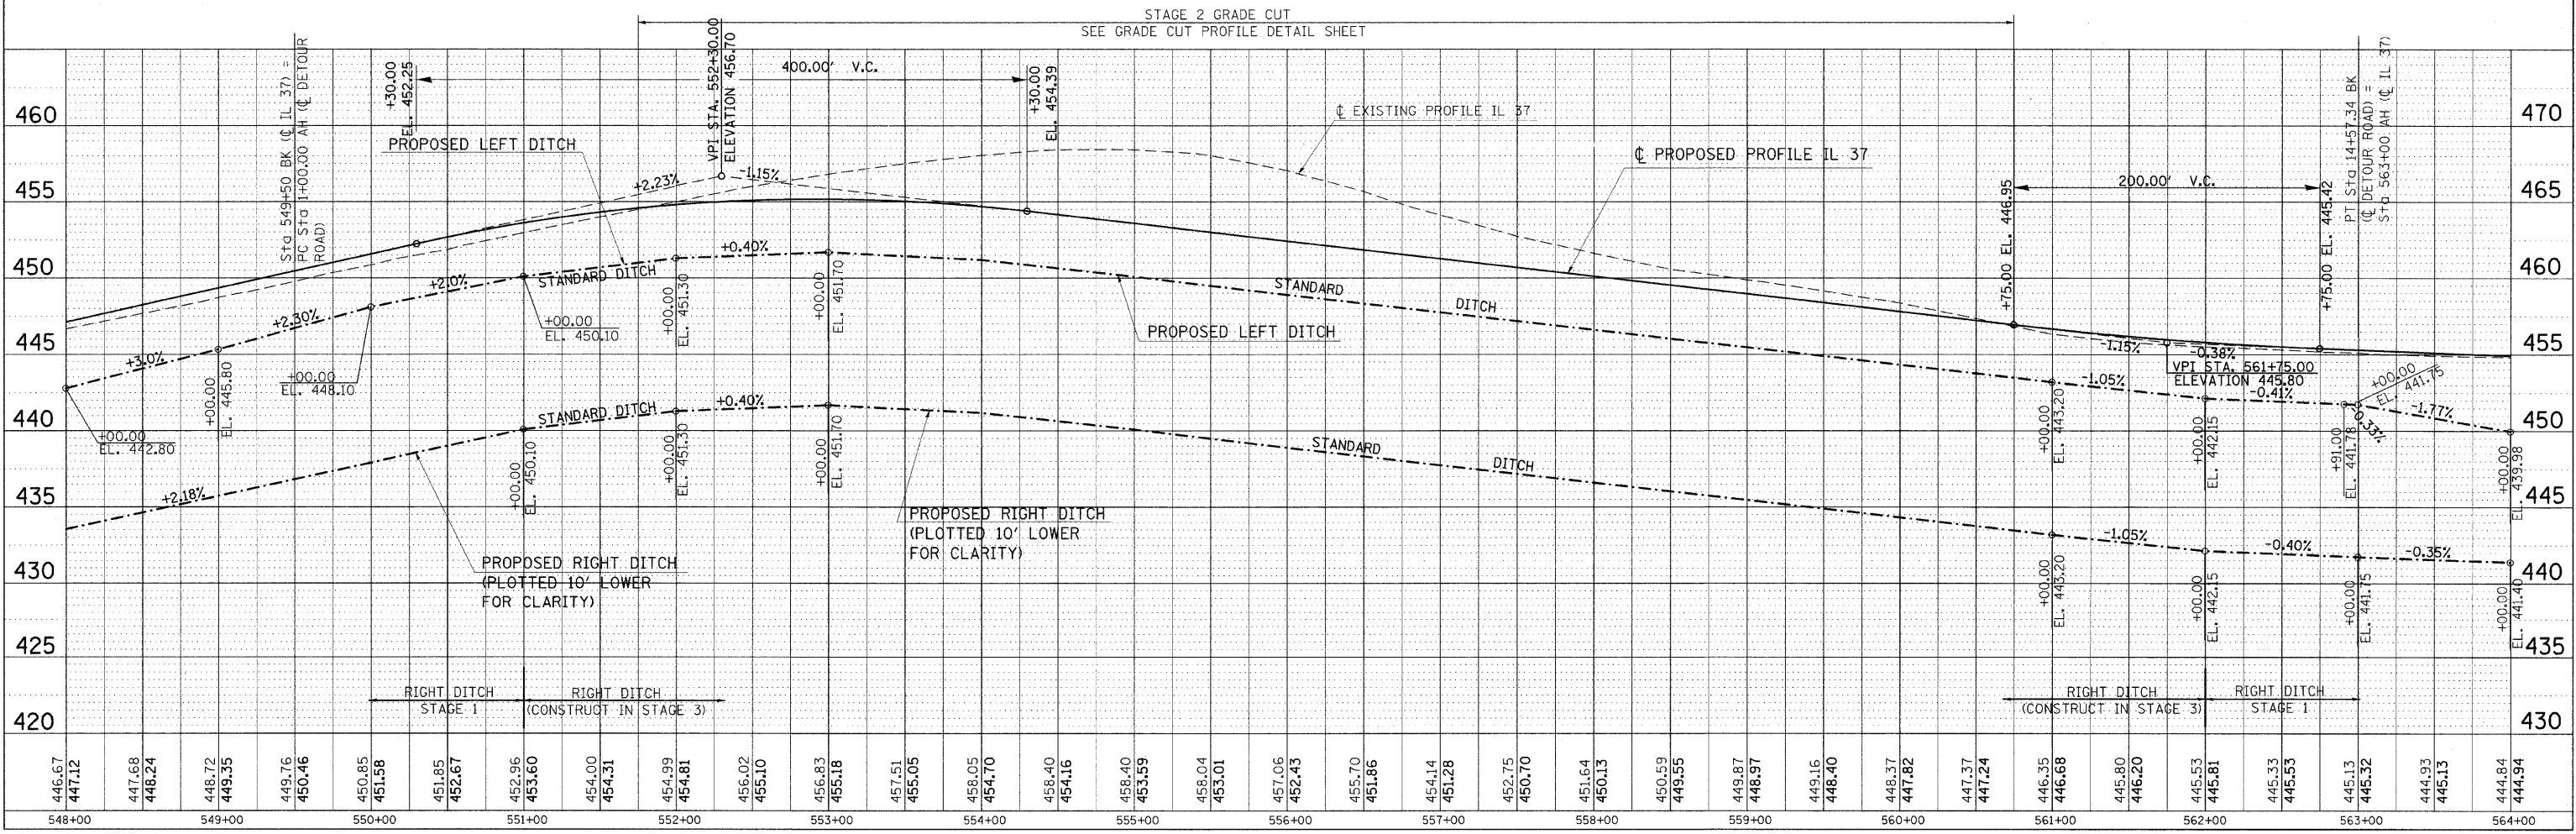


F.A. RTE.	SECTION	COUNTY	TOTAL SHEETS	SHEET NO.
*	**	***	304	83
STA.		TO STA.		
FED. ROAD DIST. NO.		ILLINOIS FED. AID PROJECT		
* FAU 9481, FAS 2887 (IL 37)				
** (12,12X),RS-3;12B-1,12B1-1				
*** FRANKLIN AND WILLIAMSON				

PLAN	DATE	BY
SURVEYED		
NOTE BOOK		
ALIGNED CHECKED		
PT. OF WAY CHECKED		
NO. 1		
NO. 2		
NO. 3		

PROFILE	DATE	BY
SURVEYED		
NOTE BOOK		
ALIGNED CHECKED		
PT. OF WAY CHECKED		
NO. 1		
NO. 2		
NO. 3		

PLOT DATE = 12/7/2009  
 FILE NAME = c:\p\p\work\p\m\DOT\VERDON\dms43650\p10408237.dgn  
 PLOT SCALE = 50.0000' / IN.  
 USER NAME = haddon

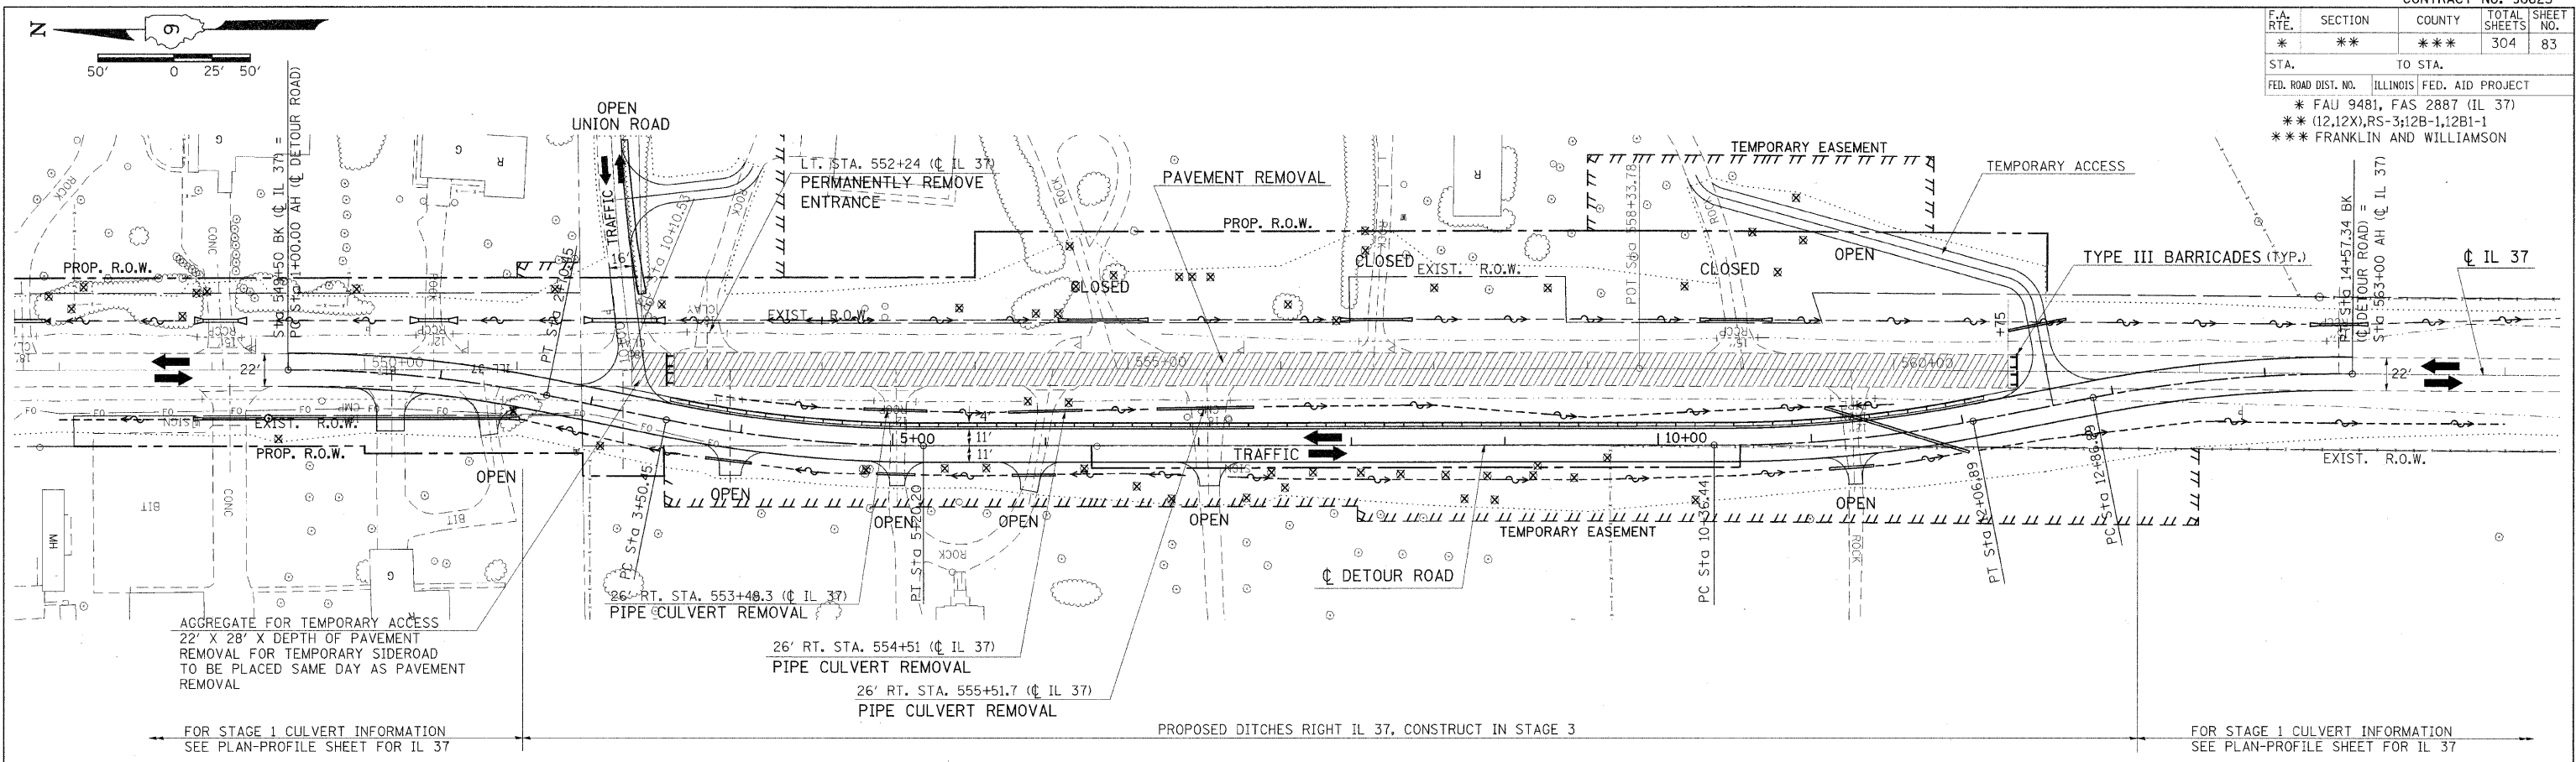

STA 548+00 TO STA 564+00 (IL 37) FOR DETOUR ROAD NO. 2 - STAGE 2