



F.A. RTE.	SECTION	COUNTY	TOTAL SHEETS	SHEET NO.
*	**	***	304	115
STA. TO STA.		FED. AID PROJECT		
FED. ROAD DIST. NO.		ILLINOIS		
* FAU 9481, FAS 2887 (IL 37)				
** (12.12X), RS-3; 12B-1, 12B1-1				
*** FRANKLIN AND WILLIAMSON				

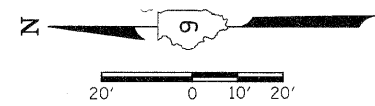

STA. 10+00 COUNTRY CLUB ROAD =
STA. 407+15.63 IL 37

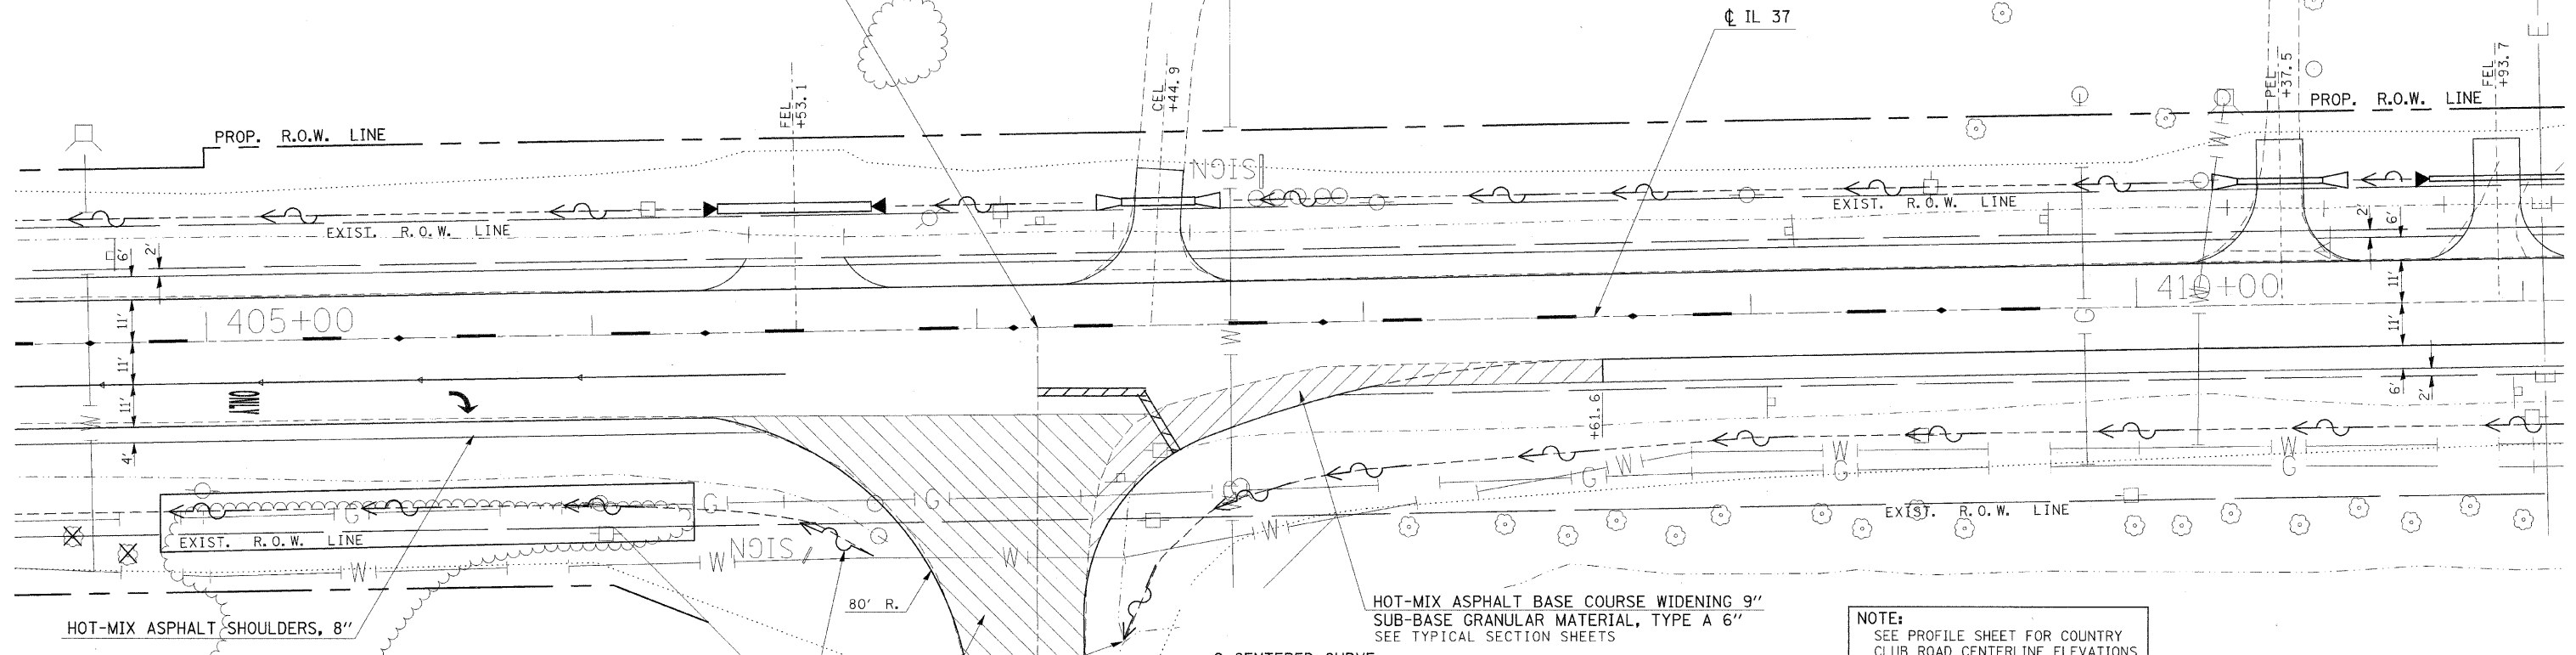

NOTE:
SEE PROFILE SHEET FOR COUNTRY CLUB ROAD CENTERLINE ELEVATIONS

STATIONING ALONG IL 37	OFFSET TO E.P. FEET	EDGE OF PAV'T. ELEV. FEET	STATIONING ALONG COUNTRY CLUB ROAD	OFFSET TO E.P. FEET	DISTANCE ALONG RADIUS FEET
			RT. 9 +25.12	12.00	
			RT. 9 +35.05	13.00	10
			RT. 9 +44.59	15.95	10
			RT. 9 +53.35	20.73	10
RT. 407+35.51	47.02		RT. 9 +60.99	27.16	10
RT. 407+42.08	39.50		RT. 9 +67.19	34.98	10
RT. 407+50.01	33.44		RT. 9 +71.72	43.88	10
RT. 407+58.99	29.07		RT. 9 +75.16	53.27	10
RT. 407+68.44	25.81		RT. 9 +78.28	62.77	10
RT. 407+78.00	22.87		RT. 9 +81.08	72.37	10
RT. 407+87.65	20.24		RT. 9 +83.55	82.06	10
RT. 407+97.38	17.94				10
RT. 408+07.18	15.97				10
RT. 408+17.04	14.32				10
RT. 408+26.96	13.00				10
RT. 408+36.91	12.01				10
RT. 408+46.89	11.36				10
RT. 408+56.88	11.04				4.67

HOT-MIX ASPHALT SURFACE REMOVAL, VARIABLE DEPTH
HOT-MIX ASPHALT SURFACE COURSE, MIX C, N90 1 1/2" MIN AND VAR. DEPTH
REMOVE EXIST. SURFACE TO 1 1/2" BELOW FINAL GRADE FROM EDGE OF PAVEMENT TO 95' FROM CL OF IL 37
SEE TYPICAL SECTION SHEETS

GRADE IL 37 DITCH TO MATCH EXISTING COUNTRY CLUB ROAD DITCH, TO BE AS DIRECTED BY THE ENGINEER.

2 CENTERED CURVE
50' - 300'
15' OFFSET

REVISIONS	
NAME	DATE

ILLINOIS DEPARTMENT OF TRANSPORTATION
GEOMETRICS
COUNTRY CLUB ROAD

SCALE: VERT. 20
HORIZ. 1" = 40'
DATE
DRAWN BY CNH
CHECKED BY

PLOT DATE = 12/7/2009
FILE NAME = c:\pva\work\VP1001\HEADN\dms93620\c9804023p1.dgn
PLOT SCALE = 20.0000 / IN.
USER NAME = headn