


F.A. RTE.	SECTION	COUNTY	TOTAL SHEETS	SHEET NO.
*	**	***	304	116
STA.		TO STA.		
FED. ROAD DIST. NO.		ILLINOIS FED. AID PROJECT		
* FAU 9481, FAS 2887 (IL 37)				
** (12,12X).RS-3;12B-1,12B1-1				
*** FRANKLIN AND WILLIAMSON				

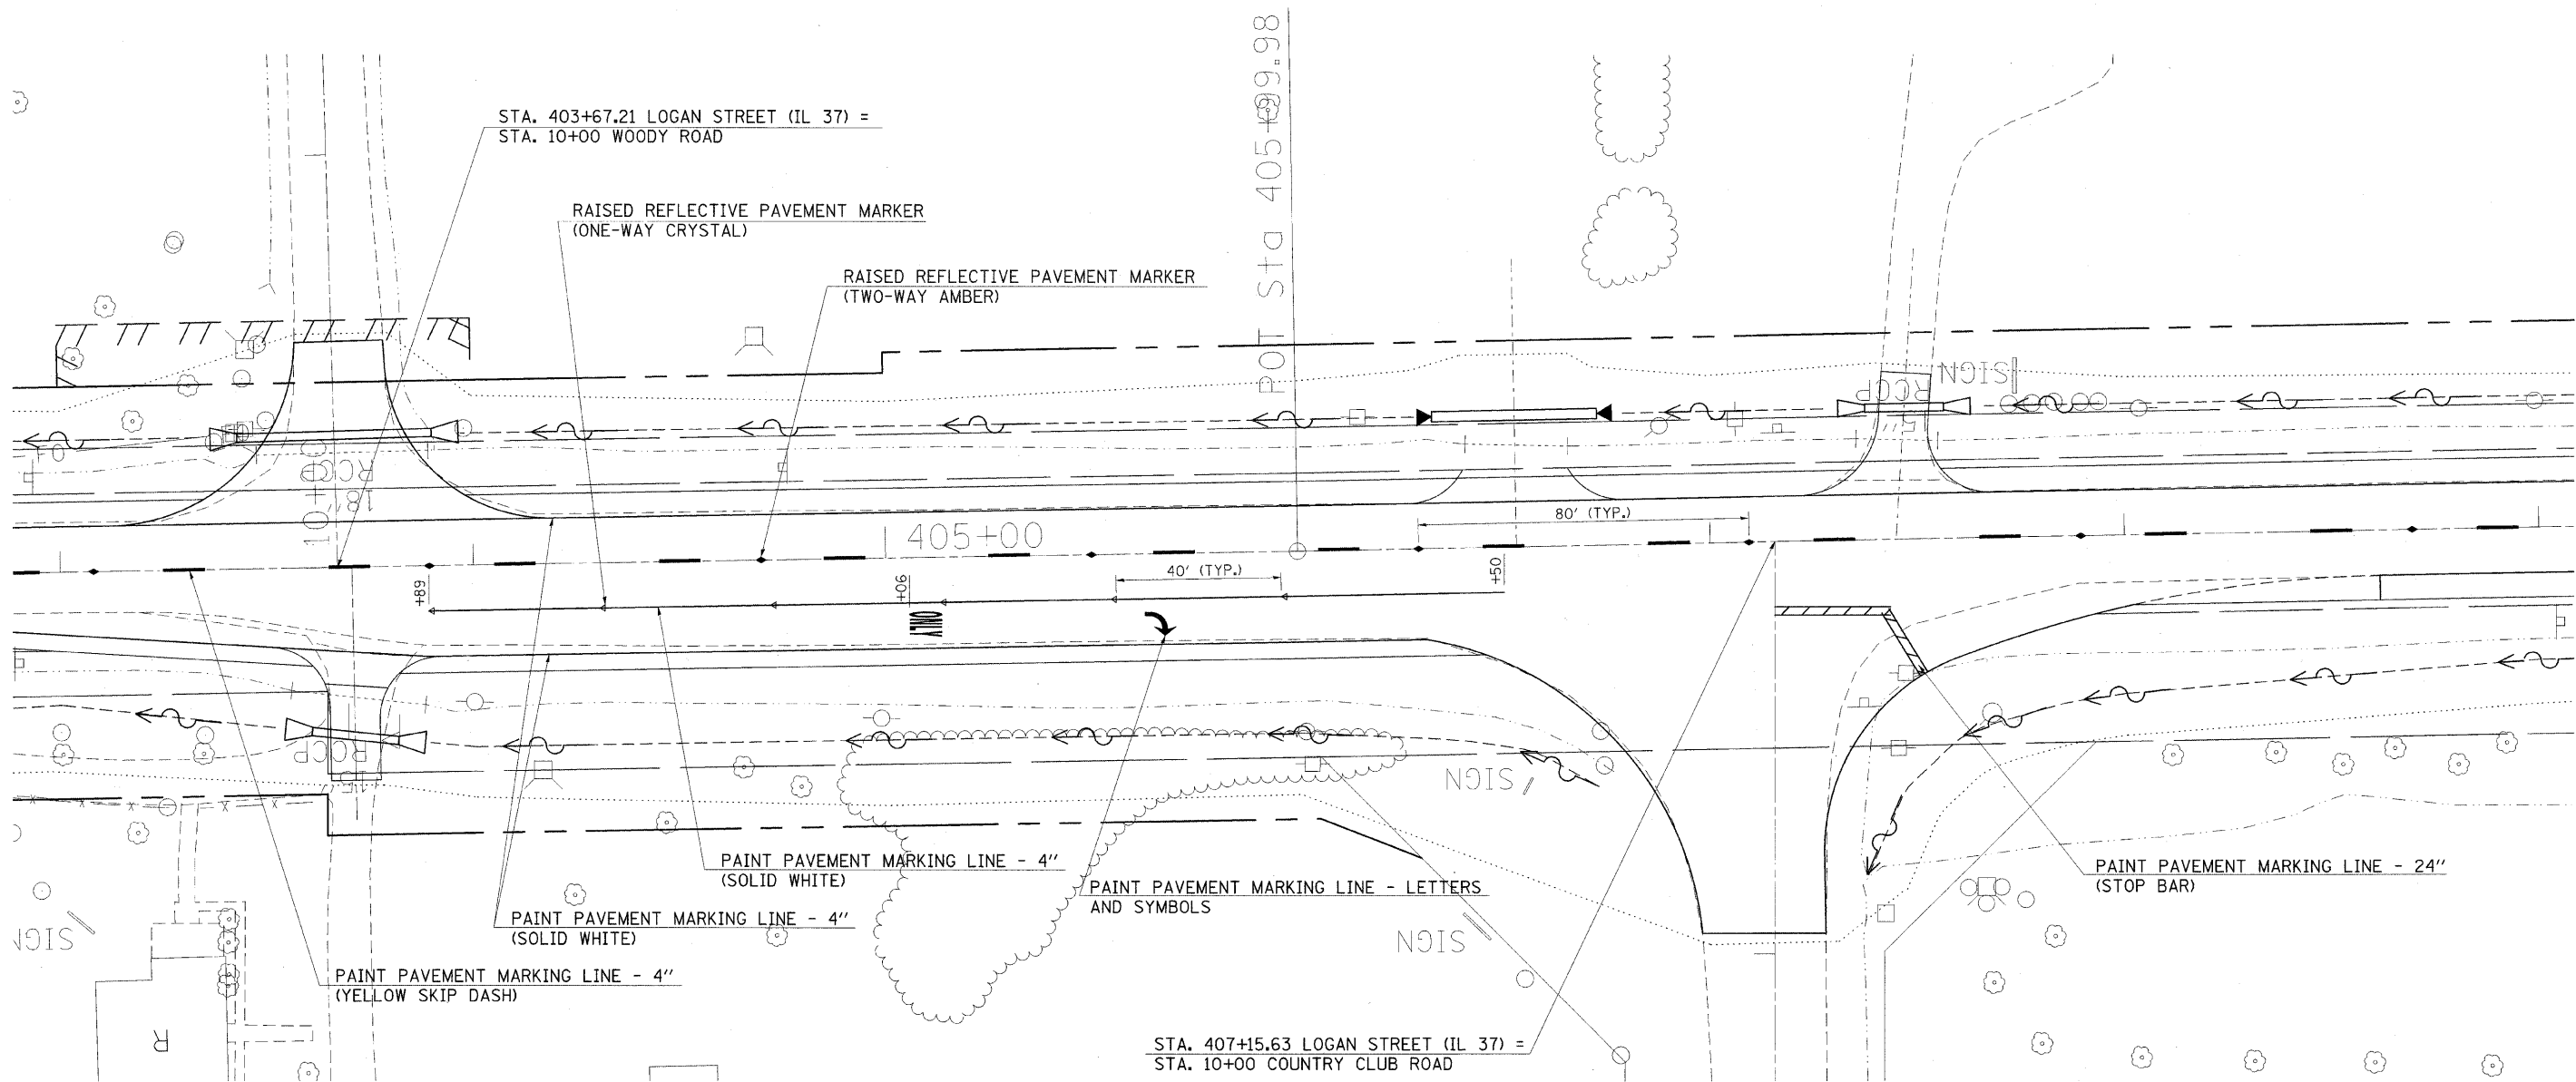

PLOT DATE = 12/7/2009
 FILE NAME = c:\pwworkspace\11111111\11111111\11111111.dwg
 USER NAME = jhudson

REVISIONS	
NAME	DATE

ILLINOIS DEPARTMENT OF TRANSPORTATION

DETAILS:

STRIPING AT COUNTRY CLUB ROAD INTERSECTION

SCALE: VERT. 20 SCALE
 HORIZ. SCALE

DATE _____ DRAWN BY _____
 CHECKED BY _____

STRIPING AT COUNTRY CLUB ROAD INTERSECTION