



STATE OF ILLINOIS
DEPARTMENT OF TRANSPORTATION

Symmetrical
about \bar{C} Span 2

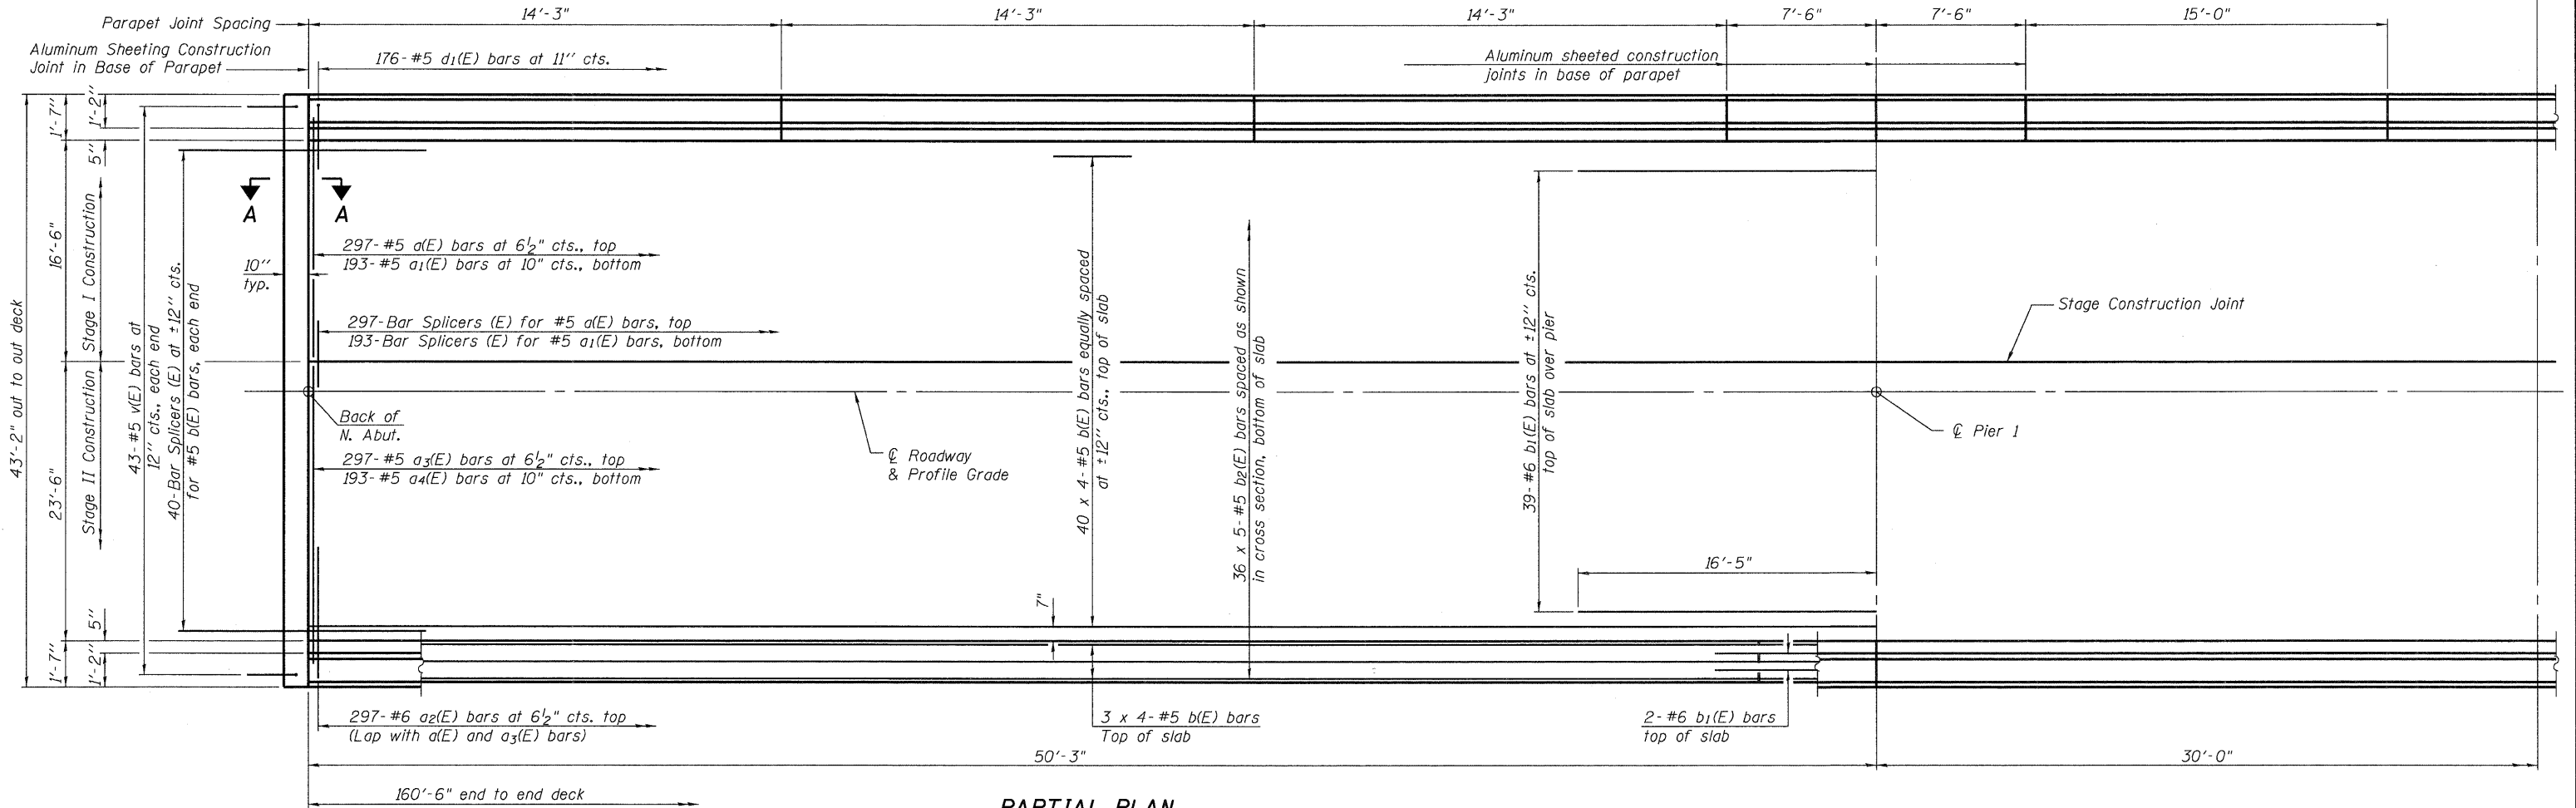

PARTIAL PLAN

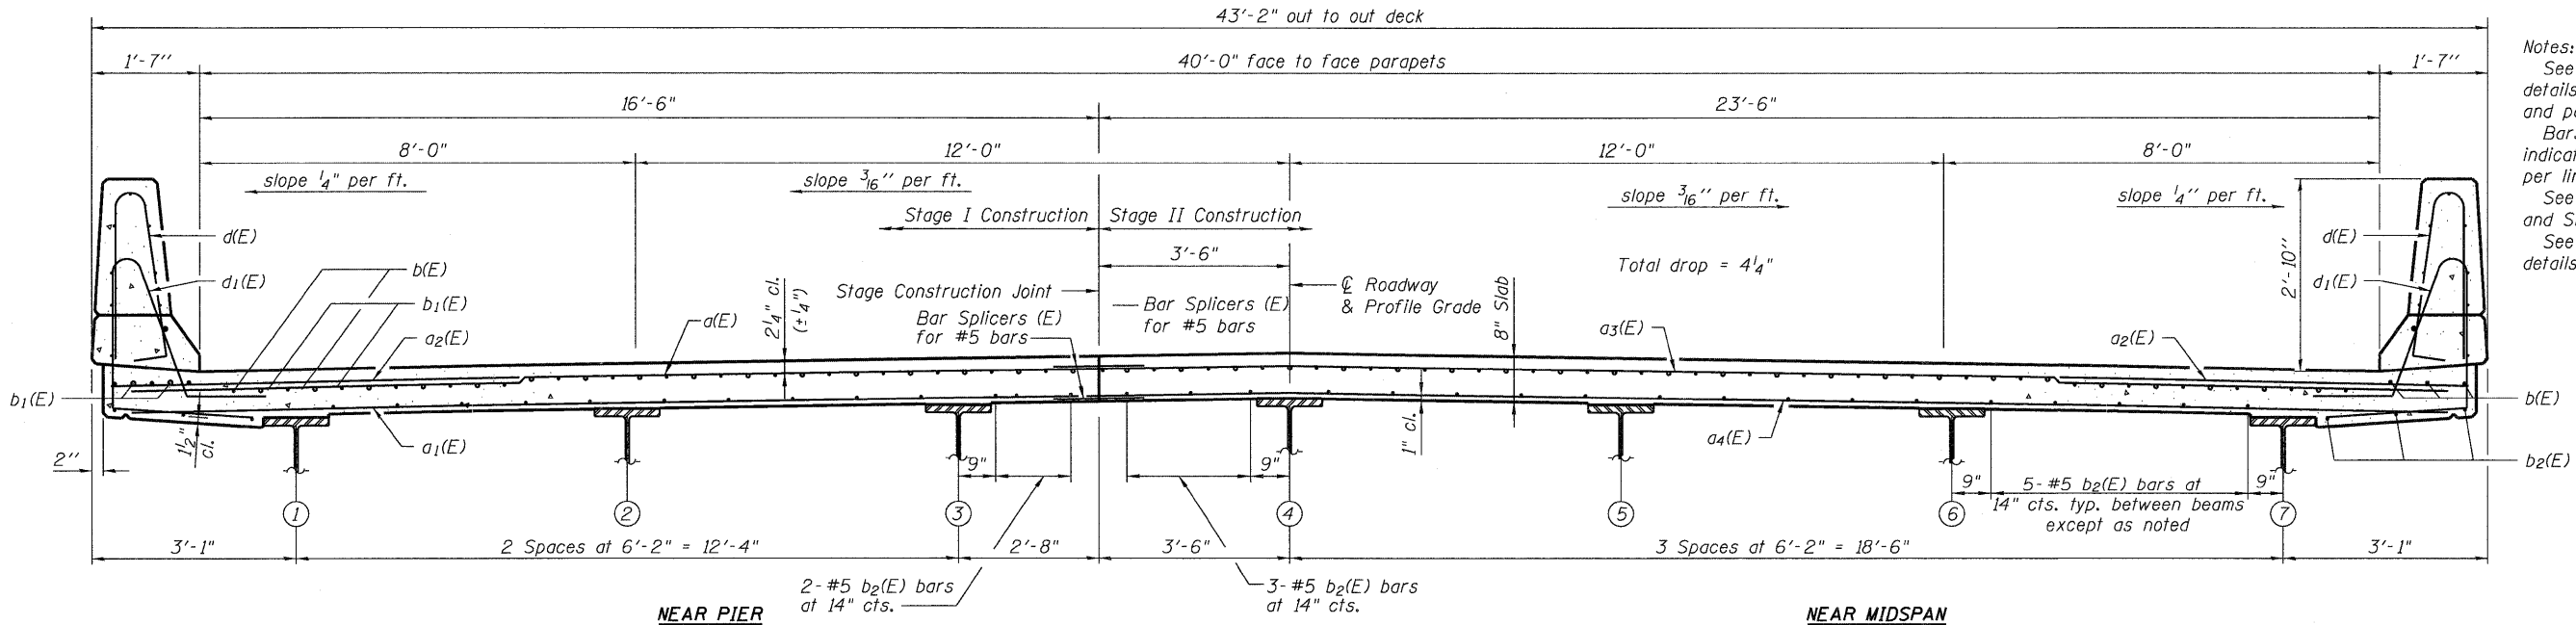

CROSS SECTION
(Looking South)

Notes:
See Sheet 12 of 29 for superstructure details, Superstructure Bill of Material, and parapet reinforcement.
Bars indicated thus 36 x 5- #5 etc. indicates 36 lines of bars with 5 lengths per line.
See Sheet 1 of 29 for drain locations and Sheet 12 of 29 for drain details.
See Sheet 13 of 29 for Section A-A details.

MINIMUM BAR LAP
(Slab)
#5 Bar = 1'-8"

SUPERSTRUCTURE
SN 028-0078

DESIGNED	RLM
CHECKED	AMS
DRAWN	PRC
CHECKED	RLM



SHEET NO. 11 29 SHEETS	F.A.U. RTE. 9481	SECTION 12B1-1	COUNTY FRANKLIN	TOTAL SHEETS 304	SHEET NO. 137
	SN 028-0078		CONTRACT NO. 98823		
FED. ROAD DIST. NO. 7 ILLINOIS FED. AID PROJECT					

09/25/09