


F.A. RTE	SECTION	COUNTY	TOTAL SHEETS	SHEET NO
*	**	***	304	167

STA. TO STA. ILLINOIS FED. AID PROJECT
 * FAU 9481, FAS 2887 (IL 37)
 ** (12,12X),RS-3;12B-1,12B1-1
 *** FRANKLIN AND WILLIAMSON

POROUS GRANULAR EMBANKMENT AT 6'x4' BOX CULVERT

PROPOSED SN 100-7125

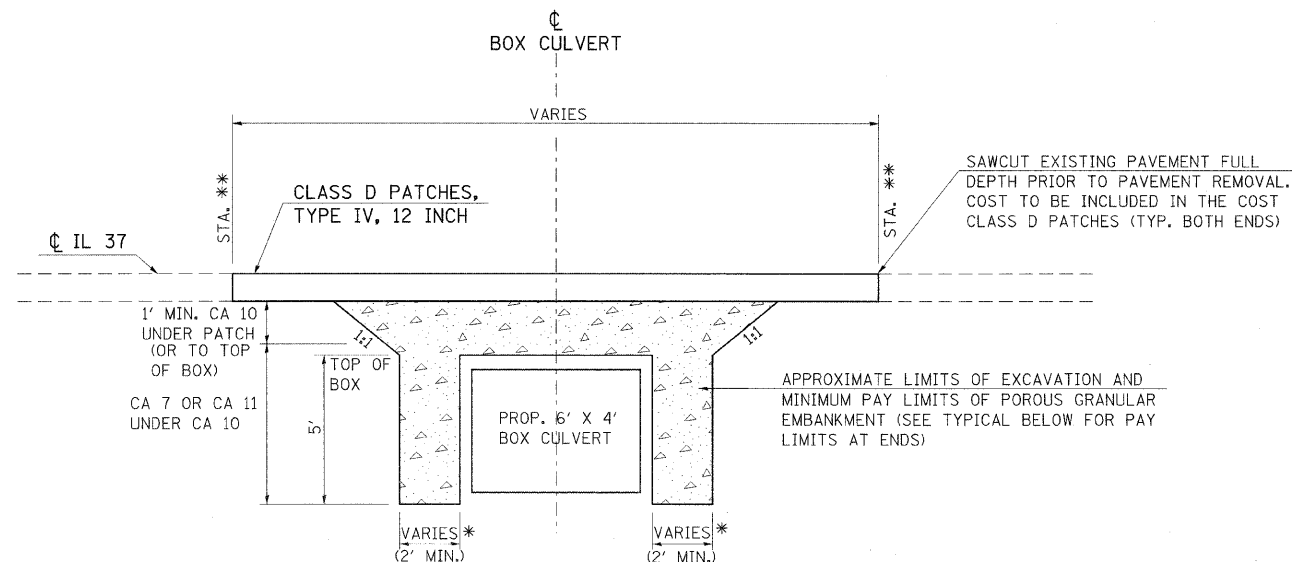


* VARIES DUE TO MATERIAL NEEDED TO FILL IN EXCAVATION FOR STRUCTURE REMOVAL

TO BE USED:
STA. 569+05


** SB STA. 568+90 TO STA. 569+20
NB STA. 568+90 TO STA. 569+15

POROUS GRANULAR EMBANKMENT SECTION AT STRUCTURE REPLACEMENT STA. 91+00

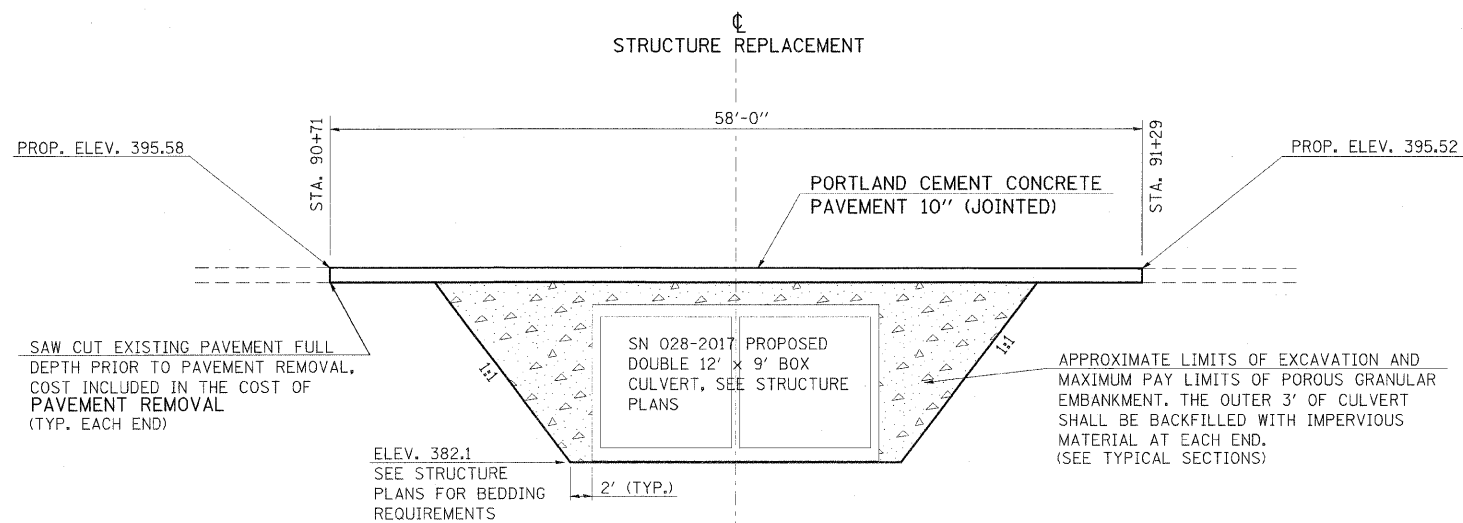

POROUS GRANULAR EMBANKMENT TYPICAL

STA. 569+05 SKEWED 20°
PROPOSED SN 100-7125

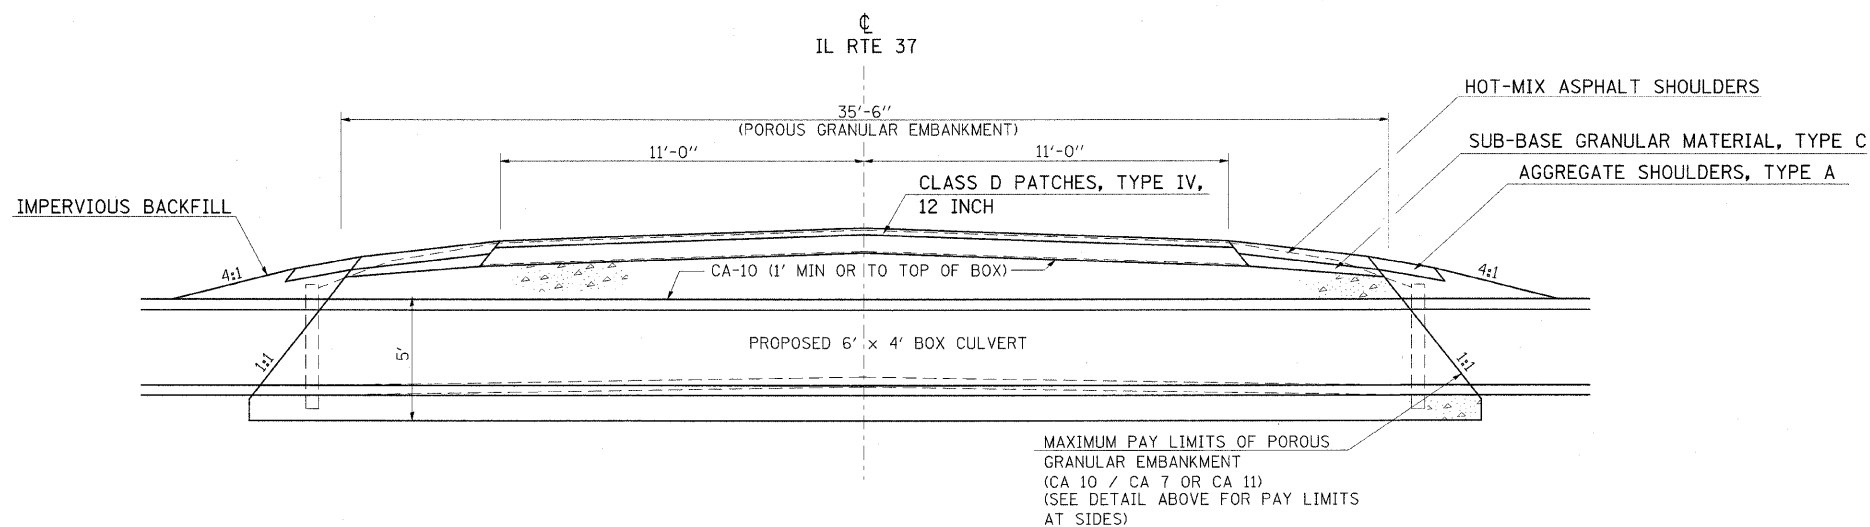

NOTE:
SEE TYPICAL SECTION FOR PROPOSED ROADWAY IMPROVEMENT WITHIN THE LIMITS OF THIS REPAIR.

REVISIONS	
NAME	DATE

ILLINOIS DEPARTMENT OF TRANSPORTATION
DETAILS:
POROUS GRANULAR EMBANKMENT AT 6'x4' BOX CULVERT;
POROUS GRANULAR EMBANKMENT SECTION AT STRUCTURE REPLACEMENT STA. 91+00;
POROUS GRANULAR EMBANKMENT TYPICAL
 SCALE: VERT. NO SCALE
 HORIZ. DATE
 DRAWN BY CNH
 CHECKED BY