


F.A. RTE.	SECTION	COUNTY	TOTAL SHEETS	SHEET NO.
..	304	18L
STA. 91+00.00 TO STA. 92+00.00				
FED. ROAD DIST. NO. ILLINOIS FED. AID PROJECT				
* FAU 9481, FAS 2887 (IL 37)				
** (12,12X),RS-3; 12B-1, 12B1-1				
*** FRANKLIN AND WILLIAMSON				

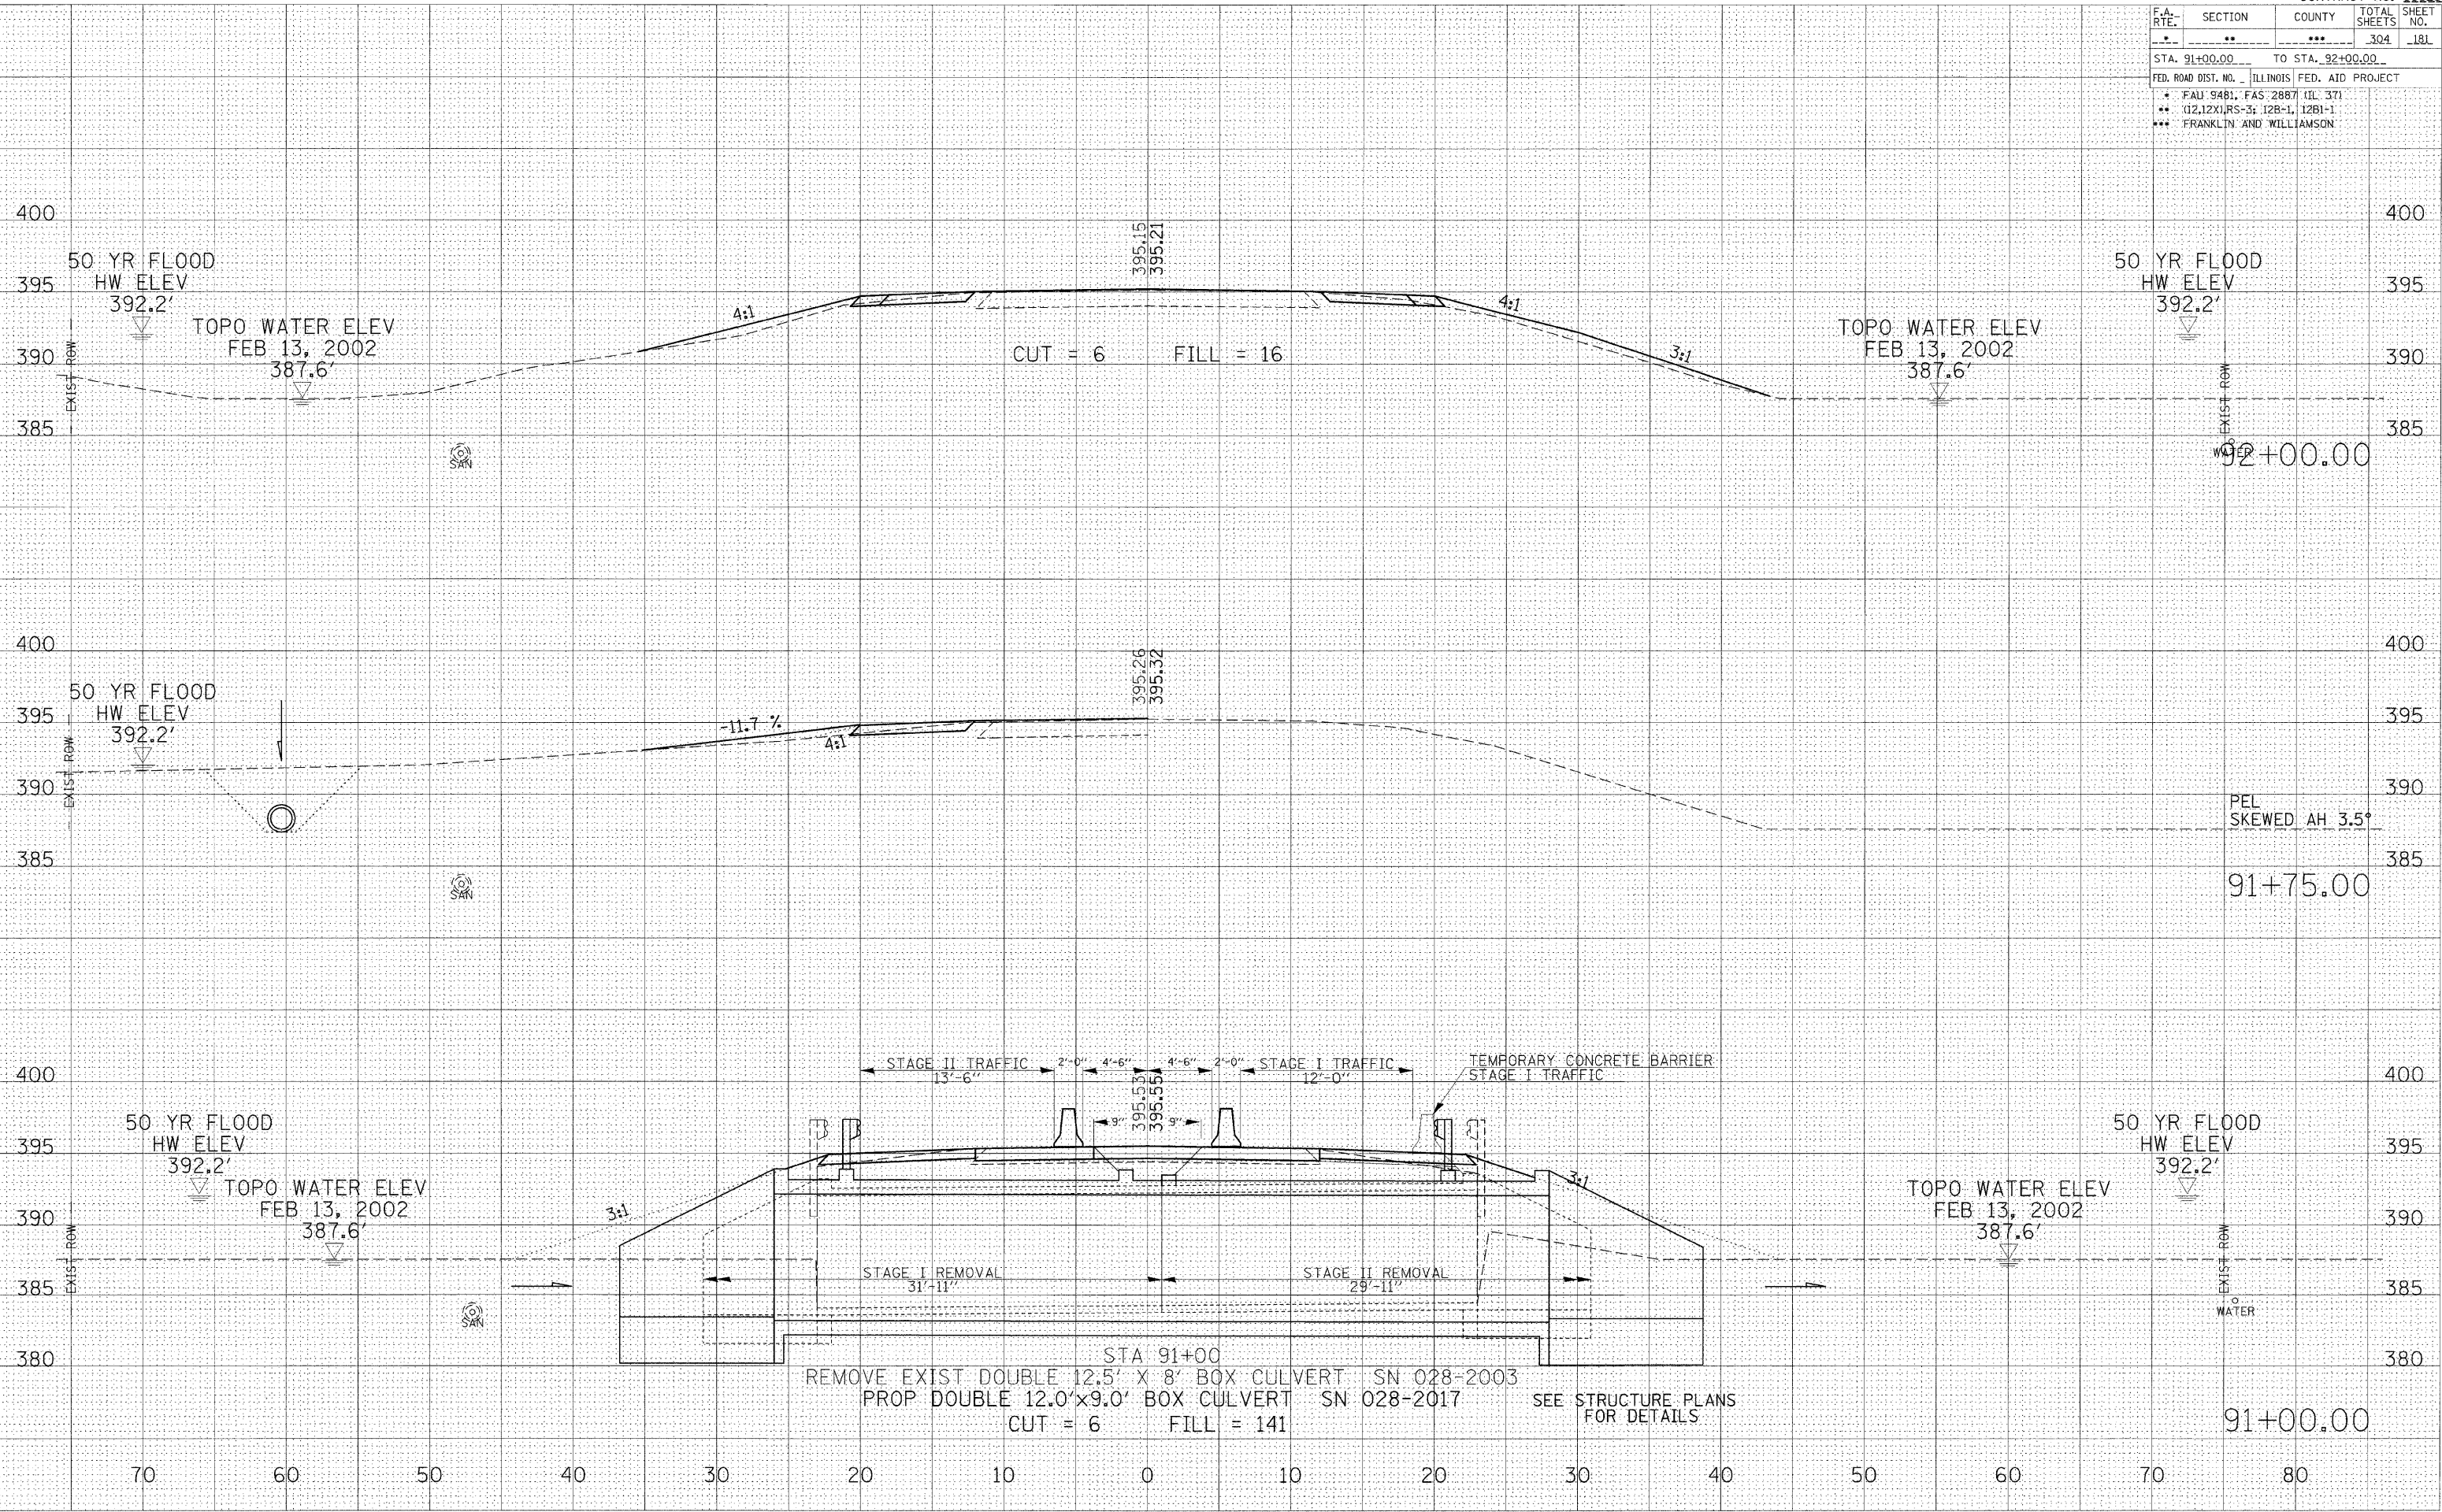

DATE	
BY	
FINAL SURVEY	
NOTE BOOK	
NO.	

DATE	
BY	
ORIGINAL SURVEY	
NOTE BOOK	
NO.	

PLOT DATE = 3/1/2010
 FILE NAME = c:\pva\work\pva\pva\DOT\LEFT\TICHD1\CH1\98823\98823.dwg
 PLOT SCALE = 5.0000 / 1 IN.
 USER NAME = jefberchd1