


F.A. RTE.	SECTION	COUNTY	TOTAL SHEETS	SHEET NO.
**	**	***	304	182
STA. 93+00.00 TO STA. 367+00.00				
FED. ROAD DIST. NO. ILLINOIS FED. AID PROJECT				
* FAU 94B1, FAS 2887 (IL 37)				
** (12.12X)RS-3; 12B-1, 12B1-1				
*** FRANKLIN AND WILLIAMSON				

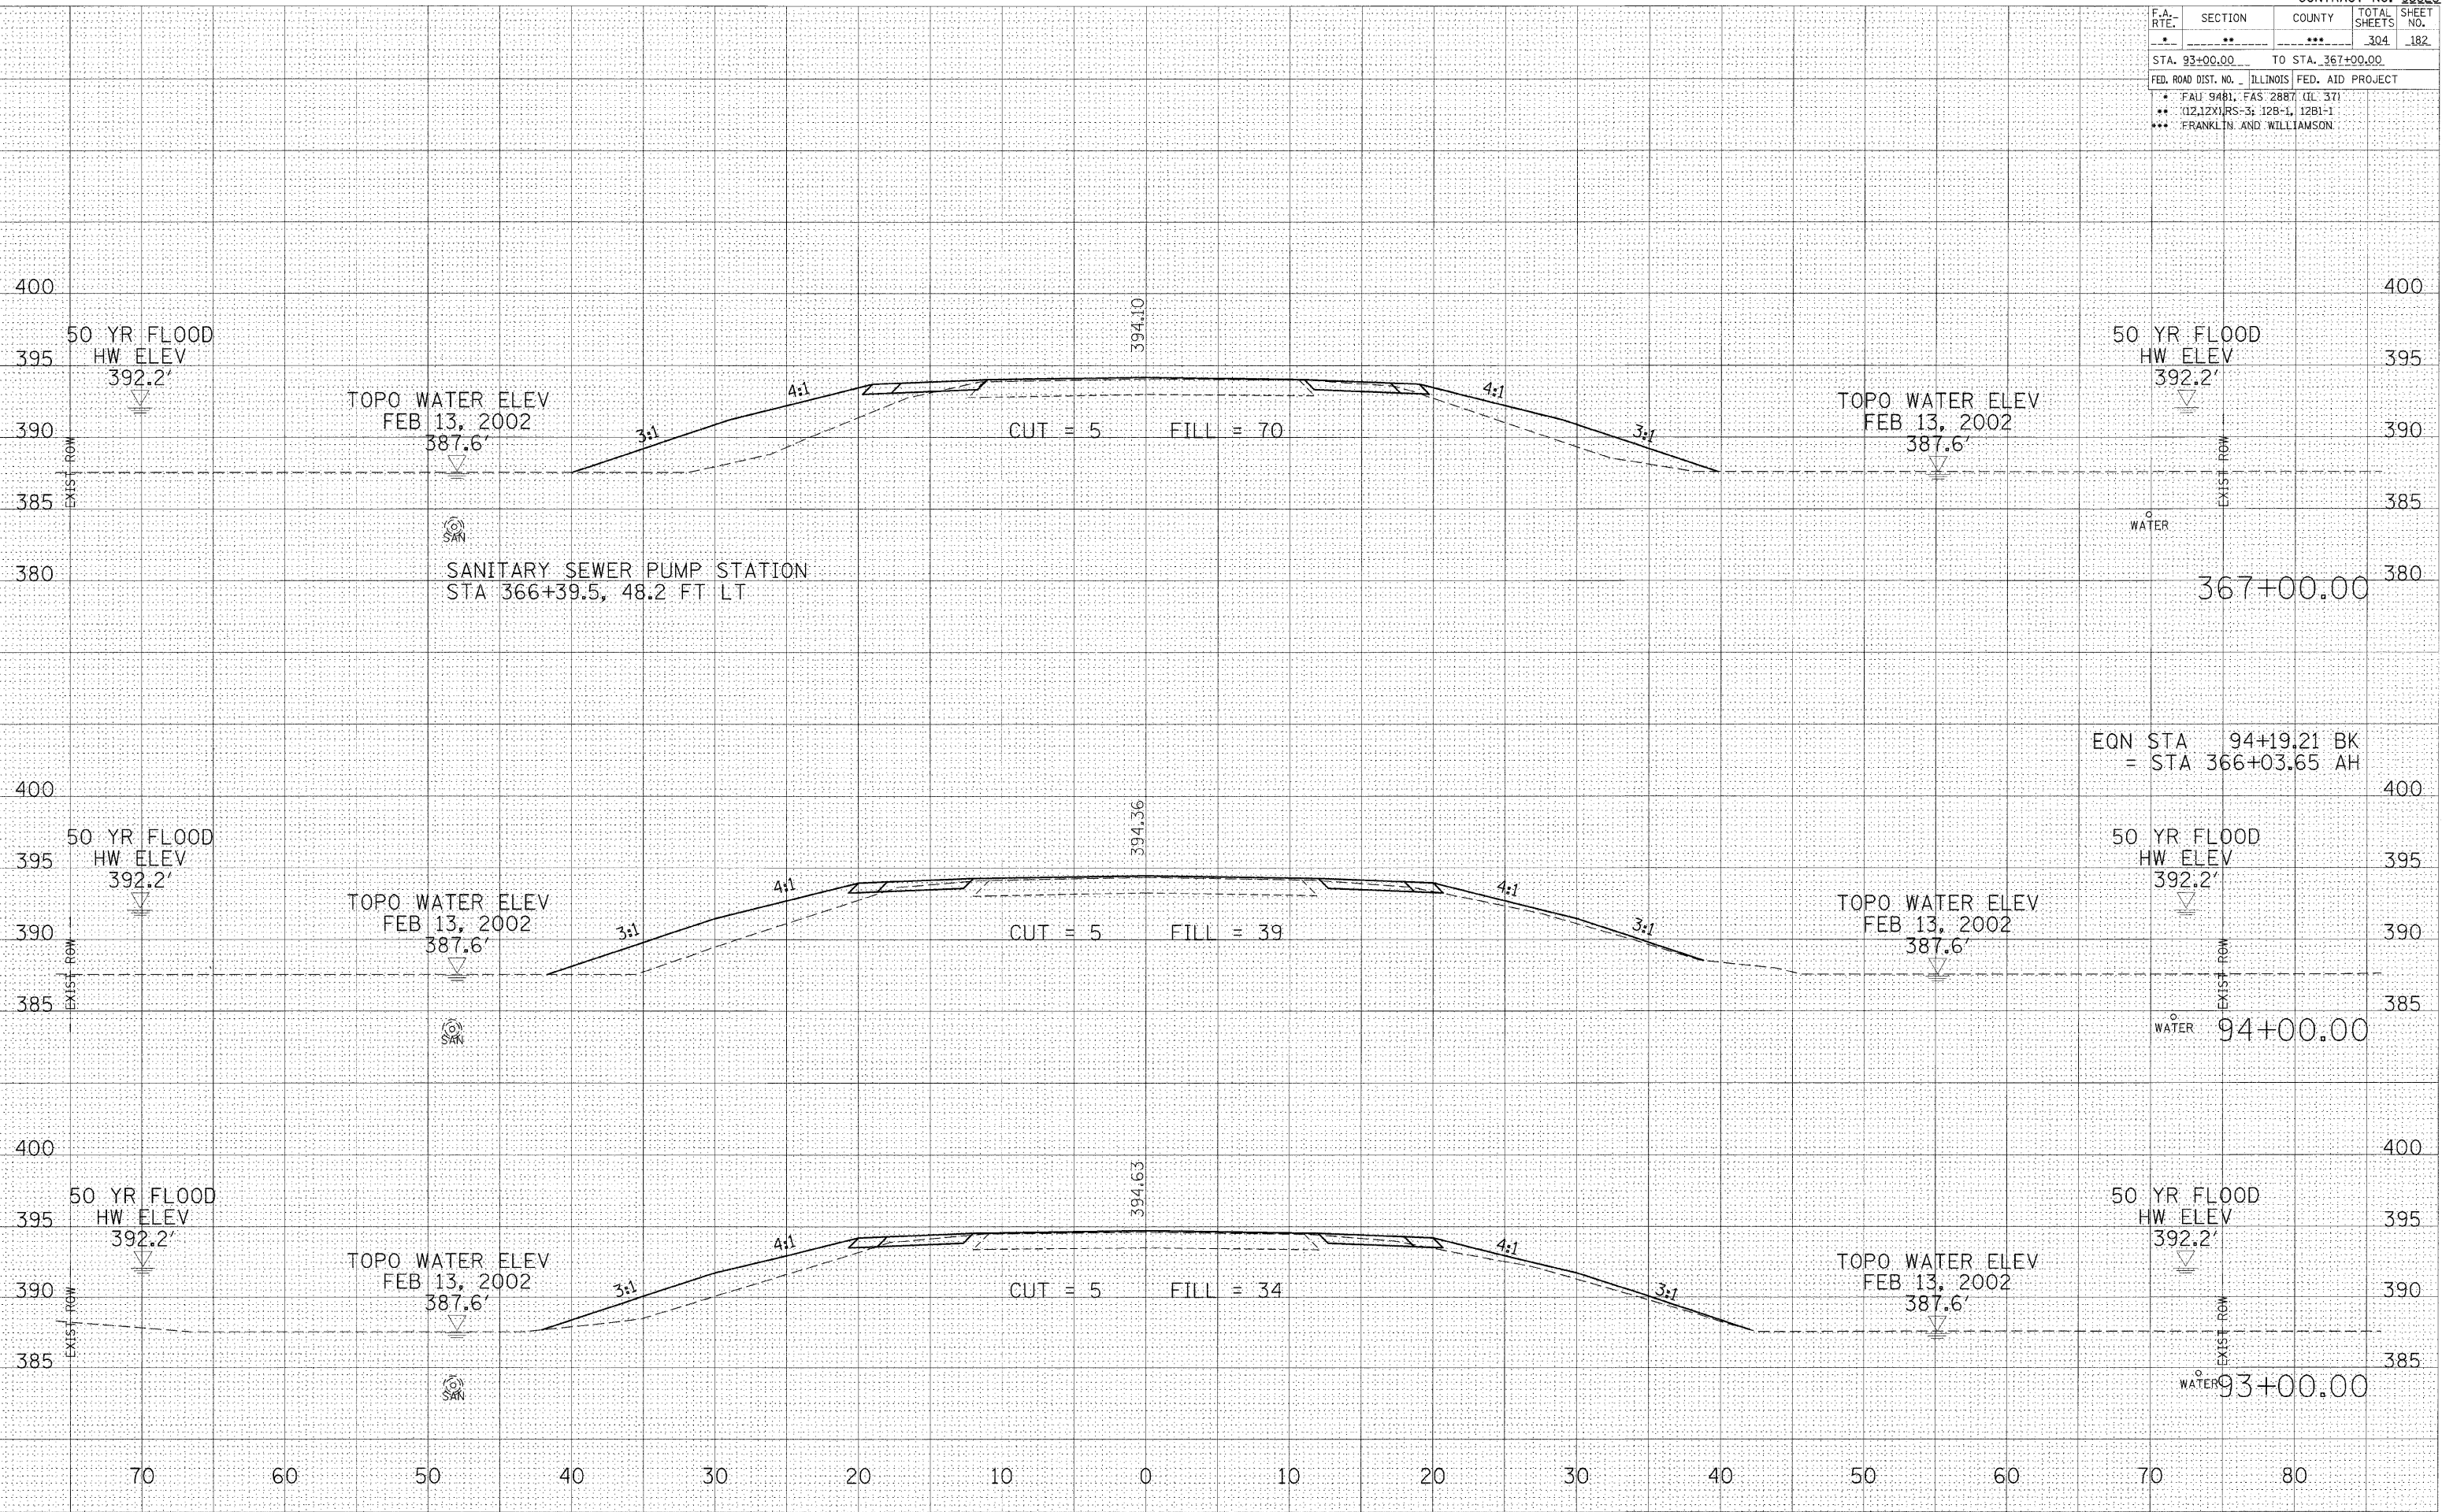

DATE	
BY	
REVISIONS	
NO.	
DATE	
BY	
REVISIONS	
NO.	
PLOT DATE = 3/1/2018  
 FILE NAME = c:\pwworking\mitchell\1111111111\1111111111.dwg  
 PLOT SCALE = 5.0000 / 1" IN.  
 USER NAME = leftward