


F.A. RTE.	SECTION	COUNTY	TOTAL SHEETS	SHEET NO.
*	**	***	304	224
STA. 442+44.00 TO STA. 444+00.00				
FED. ROAD DIST. NO. ILLINOIS FED. AID PROJECT				
* FAI 9481, FAS 2887 (IL 37)				
** (12.12X)RS-3; 12B-1, 12B1-1				
*** FRANKLIN AND WILLIAMSON				

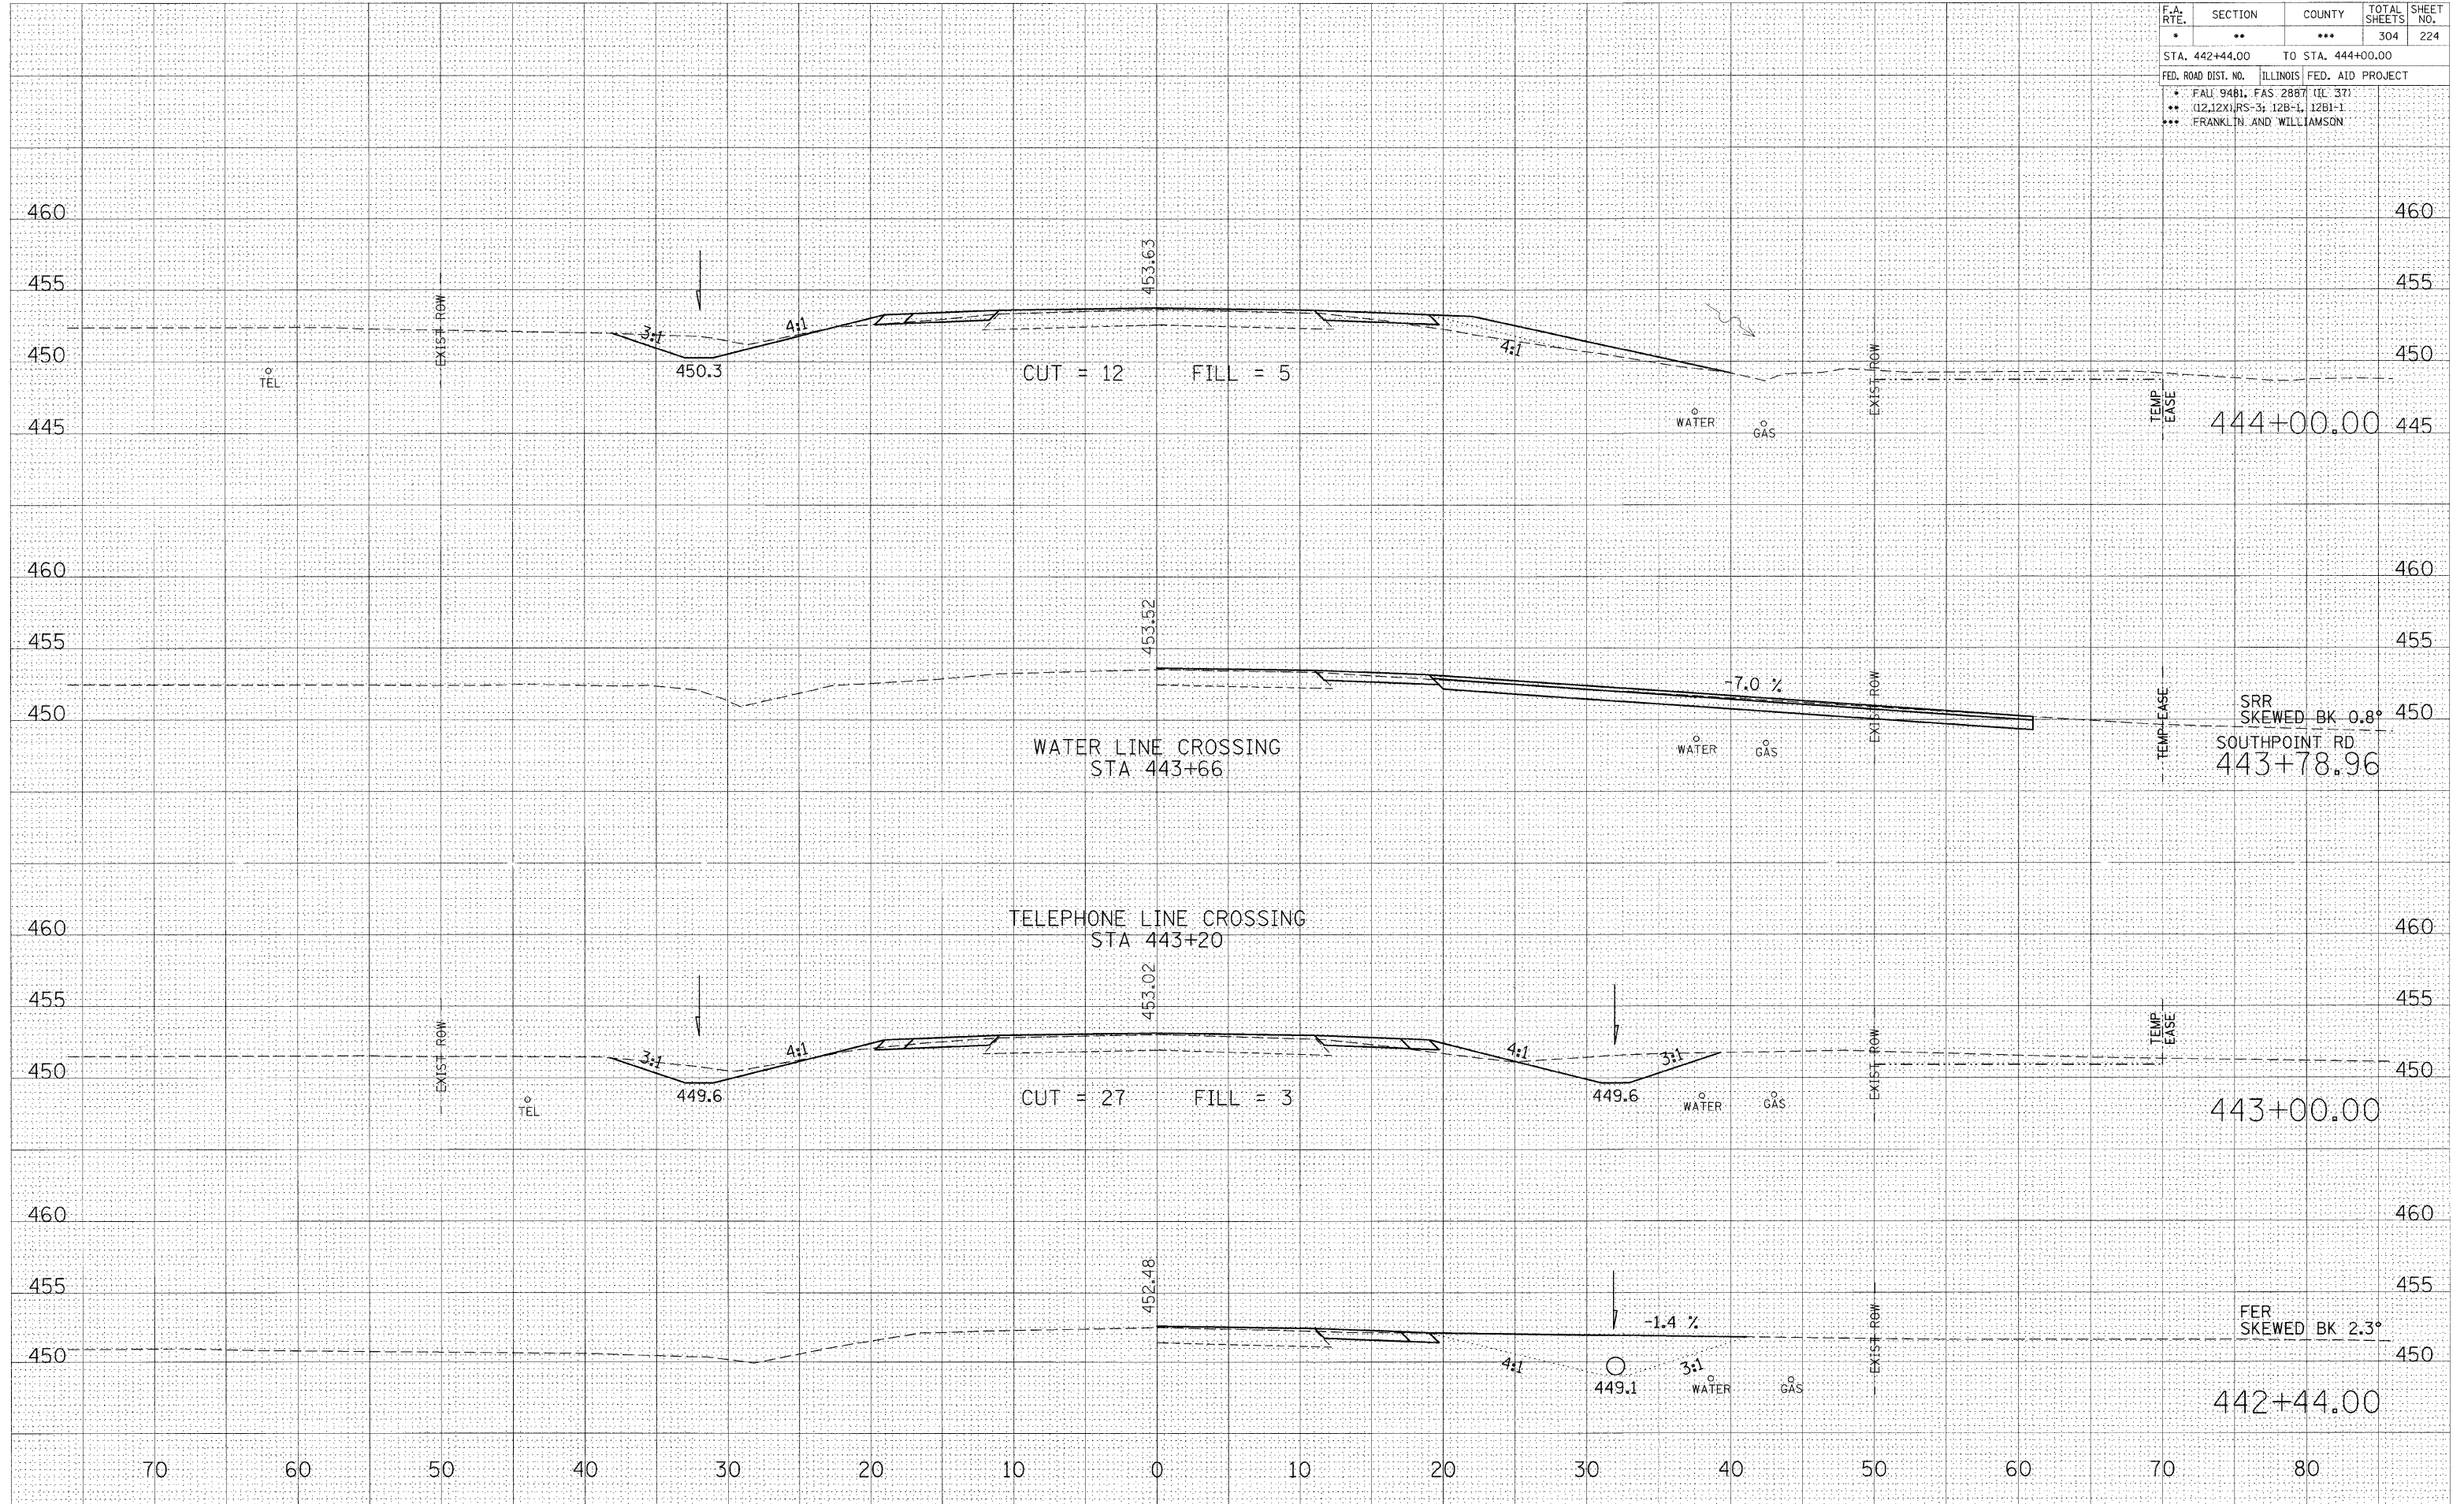

BY	DATE

BY	DATE

PLOT DATE = 12/7/2009
 FILE NAME = c:\pwork\p1007\leftmichol\ch...
 PLOT SCALE = 5.0000 / 1 IN.
 USER NAME = leftmichol

ORIGINAL SURVEY	
NO.	
AREAS CHECKED	
