


F.A. RTE.	SECTION	COUNTY	TOTAL SHEETS	SHEET NO.
*	**	***	304	245
STA. 486+90.90		TO STA. 488+00.00		
FED. ROAD DIST. NO.		ILLINOIS	FED. AID PROJECT	
* FAU 9481, FAS 2887 (IL 37)				
** (12.12X)RS-3; 12B-1, 12B1-1				
*** FRANKLIN AND WILLIAMSON				

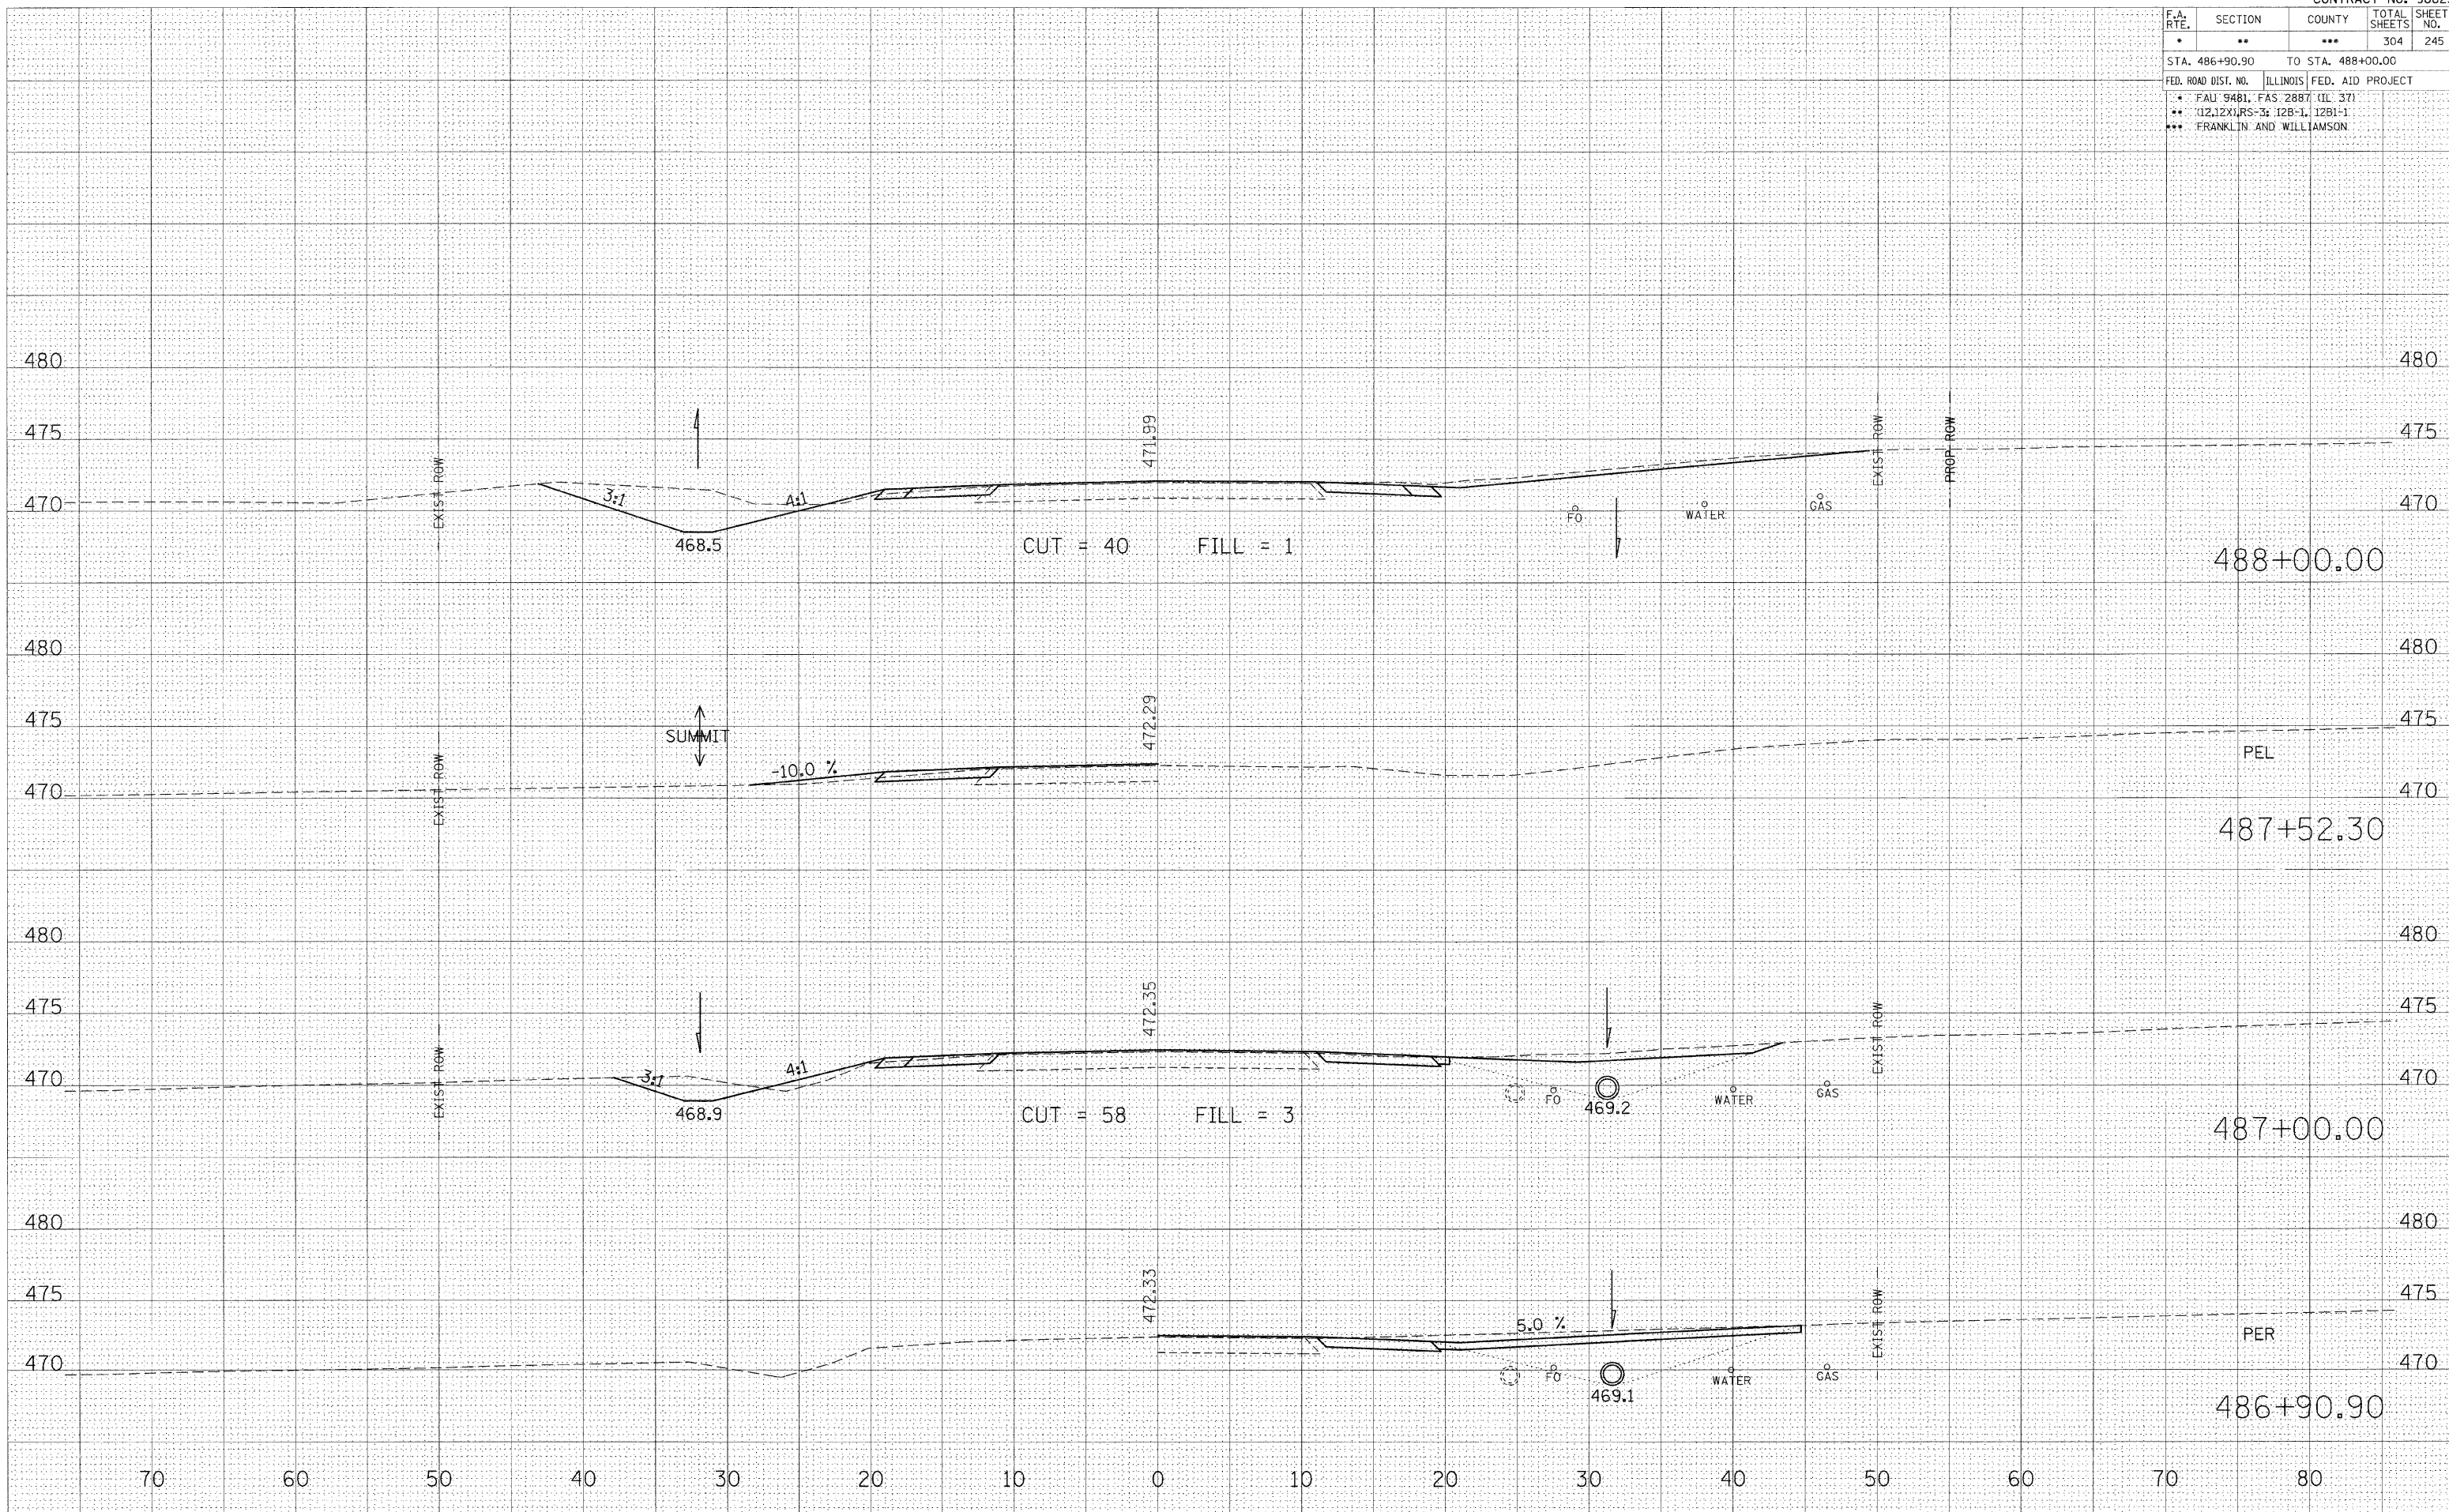

STA 486+90.90 TO STA 488+00.00 IL 37

FINAL SURVEY	DATE
DATE PLOTTED	
TEMPLATE	
NOTE BOOK	
AREAS CHECKED	
NO.	

ORIGINAL SURVEY	DATE
DATE PLOTTED	
TEMPLATE	
NOTE BOOK	
AREAS CHECKED	
NO.	

PLOT DATE = 12/7/2009  
FILE NAME = c:\work\work\p1\DOT\LEFTWICHOL\chm14869090\14869090.dwg  
PLOT SCALE = 1/8" = 100'  
USER NAME = leftwichol